

1 OVERALL LEVEL 2 FLOOR PLAN
SCALE: 1/8" = 1'-0"

NO.	REVISION	DATE
1	ISSUE FOR PERMIT	06/08/2016
2	REVISED PER PERMIT COMMENTS	06/15/2016
3	REVISED PER PERMIT COMMENTS	06/22/2016
4	REVISED PER PERMIT COMMENTS	06/29/2016
5	REVISED PER PERMIT COMMENTS	07/06/2016
6	REVISED PER PERMIT COMMENTS	07/13/2016
7	REVISED PER PERMIT COMMENTS	07/20/2016
8	REVISED PER PERMIT COMMENTS	07/27/2016
9	REVISED PER PERMIT COMMENTS	08/03/2016
10	REVISED PER PERMIT COMMENTS	08/10/2016
11	REVISED PER PERMIT COMMENTS	08/17/2016
12	REVISED PER PERMIT COMMENTS	08/24/2016
13	REVISED PER PERMIT COMMENTS	08/31/2016
14	REVISED PER PERMIT COMMENTS	09/07/2016

SMITHGROUP JLR
 585 South Main Street, Suite 1850
 Los Angeles, CA 90071
 213.228.8900
 www.smithgroup.com

SMITHGROUP JLR
 703 6th Street, Suite 200
 Los Angeles, CA 90014
 T 619.704.2700

UNISOL LAW & CONSULTANTS
 10000 Wilshire Blvd, Suite 100
 Los Angeles, CA 90024
 T 310.206.0000

WALSH FERRASSIER DESIGN
 100 S. Broadway, Suite 200
 Los Angeles, CA 90012
 T 213.481.8800

CONSULTING
 400 S. Broadway, Suite 200
 Los Angeles, CA 90012
 T 213.481.8800

SPURLOCK ROBBIER
 100 S. Broadway, Suite 200
 Los Angeles, CA 90012
 T 213.481.8800

EXP
 100 S. Broadway, Suite 200
 Los Angeles, CA 90012
 T 213.481.8800

DESIGNING
 200 Broadway, Suite 100
 Los Angeles, CA 90012
 T 213.481.8800

MICHAEL BAKERNITZ
 100 S. Broadway, Suite 200
 Los Angeles, CA 90012
 T 213.481.8800

DIETZ SUBERTEL
 100 S. Broadway, Suite 200
 Los Angeles, CA 90012
 T 213.481.8800

KEY PLAN

DRAWING TITLE
OVERALL LEVEL 2 PLAN

SCALE
 1/8" = 1'-0"


PROJECT NUMBER
A202

DATE OF SHEET ISSUE
 06/08/2016

SHARP
 751 Medical Center Court
 Chula Vista, CA 91911
 T 619.522.5800


HERNSEL PHELPS
 904 Geneva Avenue, Suite 140
 Los Angeles, CA 90012
 T 310.756.6000

SMITHGROUP JLR
 585 South Main Street, Suite 1850
 Los Angeles, CA 90071
 213.228.8900
 www.smithgroup.com

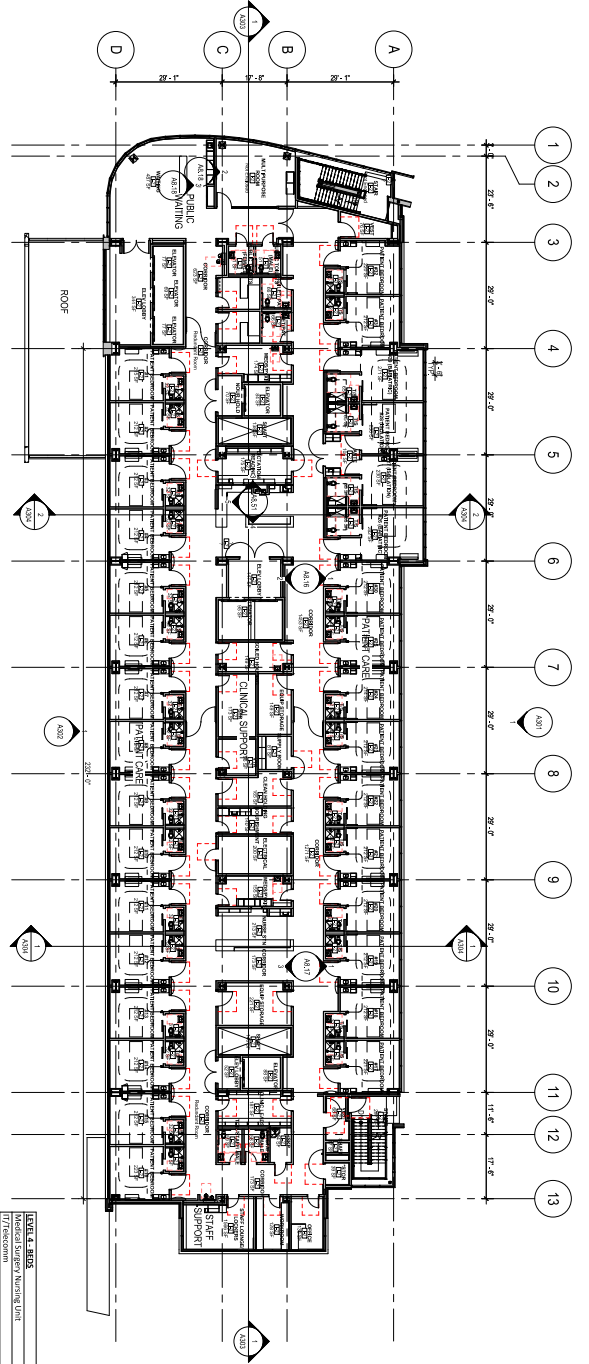


1 OVERALL LEVEL 4 FLOOR PLAN
SCALE: 1/8" = 1'-0"

LEVEL 4 - BIRDS	23554
Medical Surgery Nursing Unit	23555
IT/Telecom	23556

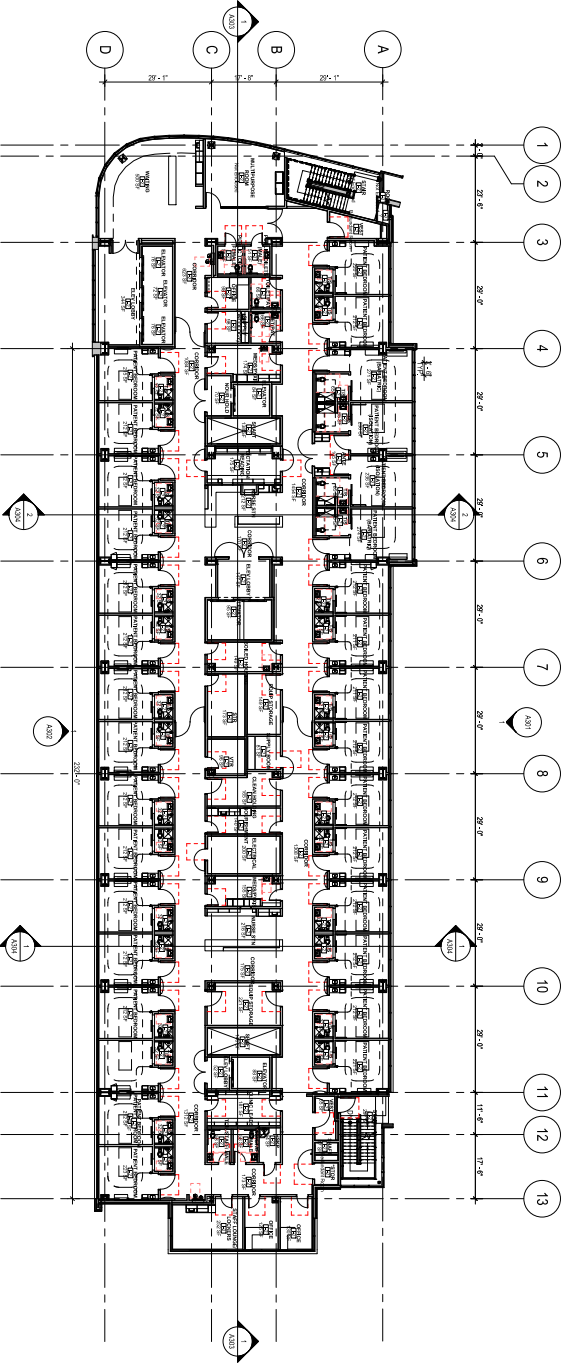

2 OVERALL LEVEL 5 FLOOR PLAN
SCALE: 1/8" = 1'-0"

 

LEVEL 5 - BIRDS	23554
Medical Surgery Nursing Unit	23555
IT/Telecom	23556

SHARP
751 Medical Center Court
Chula Vista, CA 91911
T 619.522.5800

HENSEL PHELPS
The Bird Group
General Contractor
9404 Geneva Avenue, Suite 140
La Jolla, CA 92037
T 619.776.6200
F 619.776.5850

SMITHGROUP JLR
180 South Main Street, Suite 1850
Los Angeles, CA 90071
213.228.6900
www.smithgroup.com

avtrix studios
703 8th Street, Suite 200
San Diego, CA 92101
T 619.704.2700

Unsett Law & Geesagan
1000 La Jolla Village Drive, Suite 100
San Diego, CA 92161
T 619.522.6000

Wahl Pedersen Design
105 S. Broadway Avenue
San Diego, CA 92102
T 619.521.8000

CONSISTENT
FINE RESTORATION, FLS CODE CONSULTANT
450 S. Broadway, Suite 100
San Diego, CA 92101
T 619.521.8000

SPURLOCK ROBBIER
LANDSCAPE ARCHITECT
550 La Jolla Village Drive, Suite 100
San Diego, CA 92161
T 619.521.8000

EXP
GENERAL ELECTRICAL PLUMBING IT
SERVICES
500 La Jolla Village Drive, Suite 100
San Diego, CA 92161
T 619.521.8000

DISCROMIA
STRUCTURAL ENGINEER
200 Broadway, Suite 100
San Diego, CA 92101
T 619.521.8000


MICHAEL BAKENITZ
CIVIL ENGINEER
550 La Jolla Village Drive, Suite 100
San Diego, CA 92161
T 619.521.8000

DIEHL
SUBMITTAL
14252015
RESUBMITTAL: 2425016
REDESIGN: 2425017
RESUBMITTAL: 2425018

DATE: 5/24/16
DRAWING TITLE: OVERALL LEVEL 4+5 PLAN
SCALE: 1/8" = 1'-0"


PROJECT NUMBER: 20094.000
DESIGNER: [Signature]
CHECKER: [Signature]
DATE: 5/24/16

3717 OF 3717 SHEETS
CONDITIONAL USE PERMIT

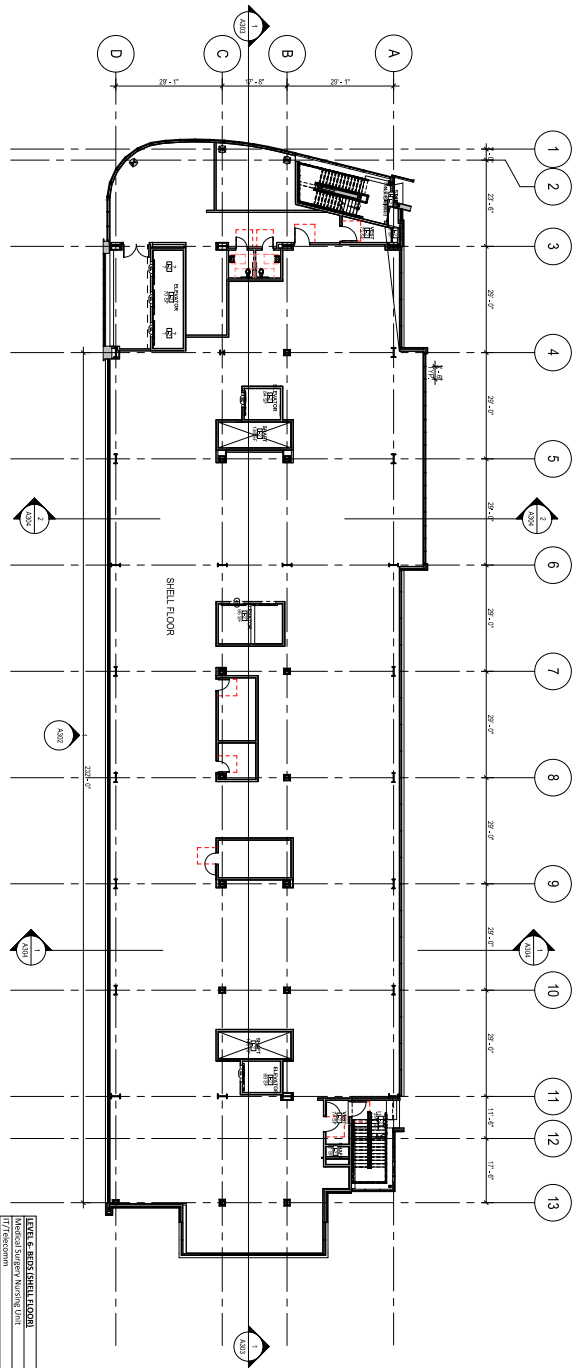


1 OVERALL LEVEL 6 FLOOR PLAN
SCALE: 1/8" = 1'-0"

LEVEL 6: SHELL FLOOR	23504
Medical Surgery Waiting Unit	23505
IT/Accession	23506
	23507

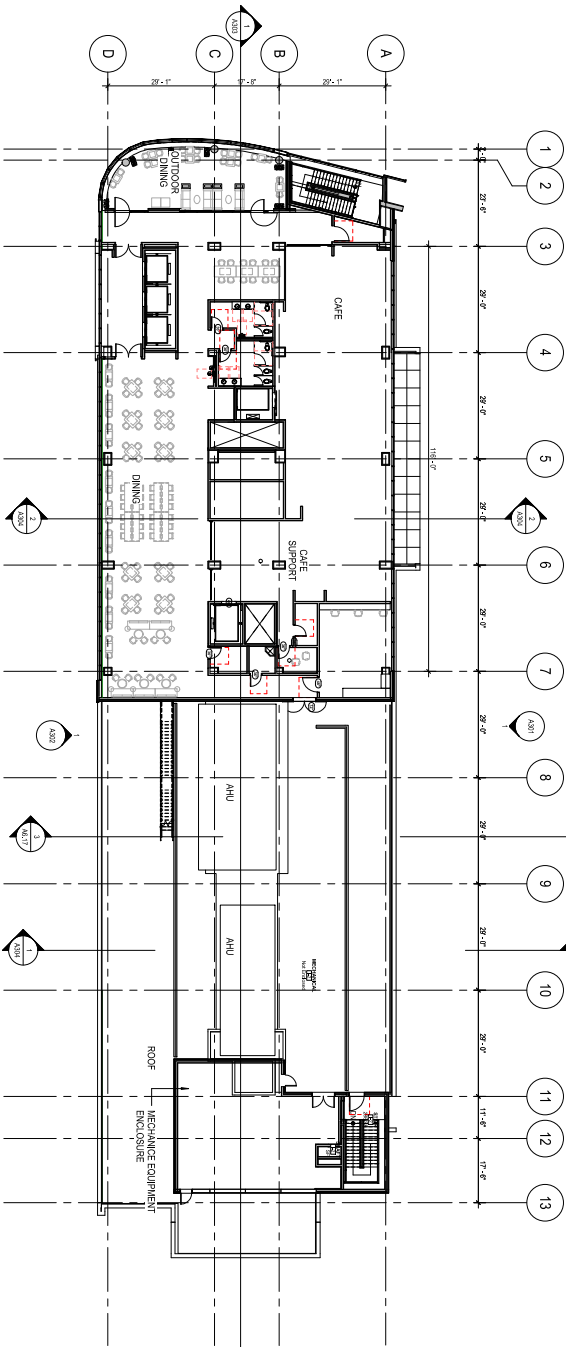

2 OVERALL LEVEL 7 FLOOR PLAN
SCALE: 1/8" = 1'-0"

LEVEL 7: DINING	23508
IT/Accession	23509
Dining/Cafe	23510
	23511

 

SHARP
751 Medical Center Court
Chula Vista, CA 91911
T 619.522.5800

HENSEL PHELPS
The Hill Group
General Contractor
9404 Geneva Avenue, Suite 140
La Jolla, CA 92037
T 619.726.8200

SMITHGROUP JLR
580 South Main Street, Suite 1850
Los Angeles, CA 90071
213.228.8900
www.smithgroup.com

703 SHI Street, Suite 200
La Jolla, CA 92037
T 619.726.2700

Unsworth Law & Geesagan
ARCHITECT ENGINEER
5000 La Jolla Village Drive, Suite 100
San Diego, CA 92122
T 619.594.8800

Wahb Performance Design
105 S. Pecos Street, Suite 100
San Diego, CA 92101
T 619.441.8800

CONSULTANT
H&E CONSULTING, FLS CODE CONSULTANT
455 S. Broadway, Suite 1900
San Diego, CA 92101
T 619.594.8800

SPURLOCK ROBBIER
LANDSCAPE ARCHITECT
San Diego, CA 92101
T 619.594.8800

EXP
MICHAEL BAKER INTL
Civil Engineer
San Diego, CA 92108
T 619.594.8800

DESIGNER
200 Broadway, Suite 100
San Diego, CA 92101
T 619.594.8800

DATE: 5/28/16
DRAWN BY: HSC/STB
CHECKED BY: HSC/STB
DESIGNED BY: HSC/STB
REVISIONS: 1-2-16
REVISIONS: 1-2-16

SHARP
751 Medical Center Court
Chula Vista, CA 91911
T 619.522.5800

HENSEL PHELPS
The Hill Group
General Contractor
9404 Geneva Avenue, Suite 140
La Jolla, CA 92037
T 619.726.8200

SMITHGROUP JLR
580 South Main Street, Suite 1850
Los Angeles, CA 90071
213.228.8900
www.smithgroup.com

703 SHI Street, Suite 200
La Jolla, CA 92037
T 619.726.2700

Unsworth Law & Geesagan
ARCHITECT ENGINEER
5000 La Jolla Village Drive, Suite 100
San Diego, CA 92122
T 619.594.8800

Wahb Performance Design
105 S. Pecos Street, Suite 100
San Diego, CA 92101
T 619.441.8800

CONSULTANT
H&E CONSULTING, FLS CODE CONSULTANT
455 S. Broadway, Suite 1900
San Diego, CA 92101
T 619.594.8800

SPURLOCK ROBBIER
LANDSCAPE ARCHITECT
San Diego, CA 92101
T 619.594.8800

EXP
MICHAEL BAKER INTL
Civil Engineer
San Diego, CA 92108
T 619.594.8800

DESIGNER
200 Broadway, Suite 100
San Diego, CA 92101
T 619.594.8800

DATE: 5/28/16
DRAWN BY: HSC/STB
CHECKED BY: HSC/STB
DESIGNED BY: HSC/STB
REVISIONS: 1-2-16
REVISIONS: 1-2-16

DRAWING TITLE
OVERALL LEVEL 6+7
PLAN

SCALE: 1/8" = 1'-0"

PROJECT NUMBER: 20094.000
DRAWING NUMBER: A205
DATE: 05/28/16

DATE OF FINAL REVIEW: 05/28/16
CONDITIONAL USE PERMIT