




- MAINTENANCE ACCESS LADDER
- SHAPED STUCCO PARAPET
- EXTERIOR STUCCO
- SLIDING GLASS DOORS
- WROUGHT IRON RAILING
- DECORATIVE CORBELS
- GARAGE DOORS

③ REAR ELEVATION

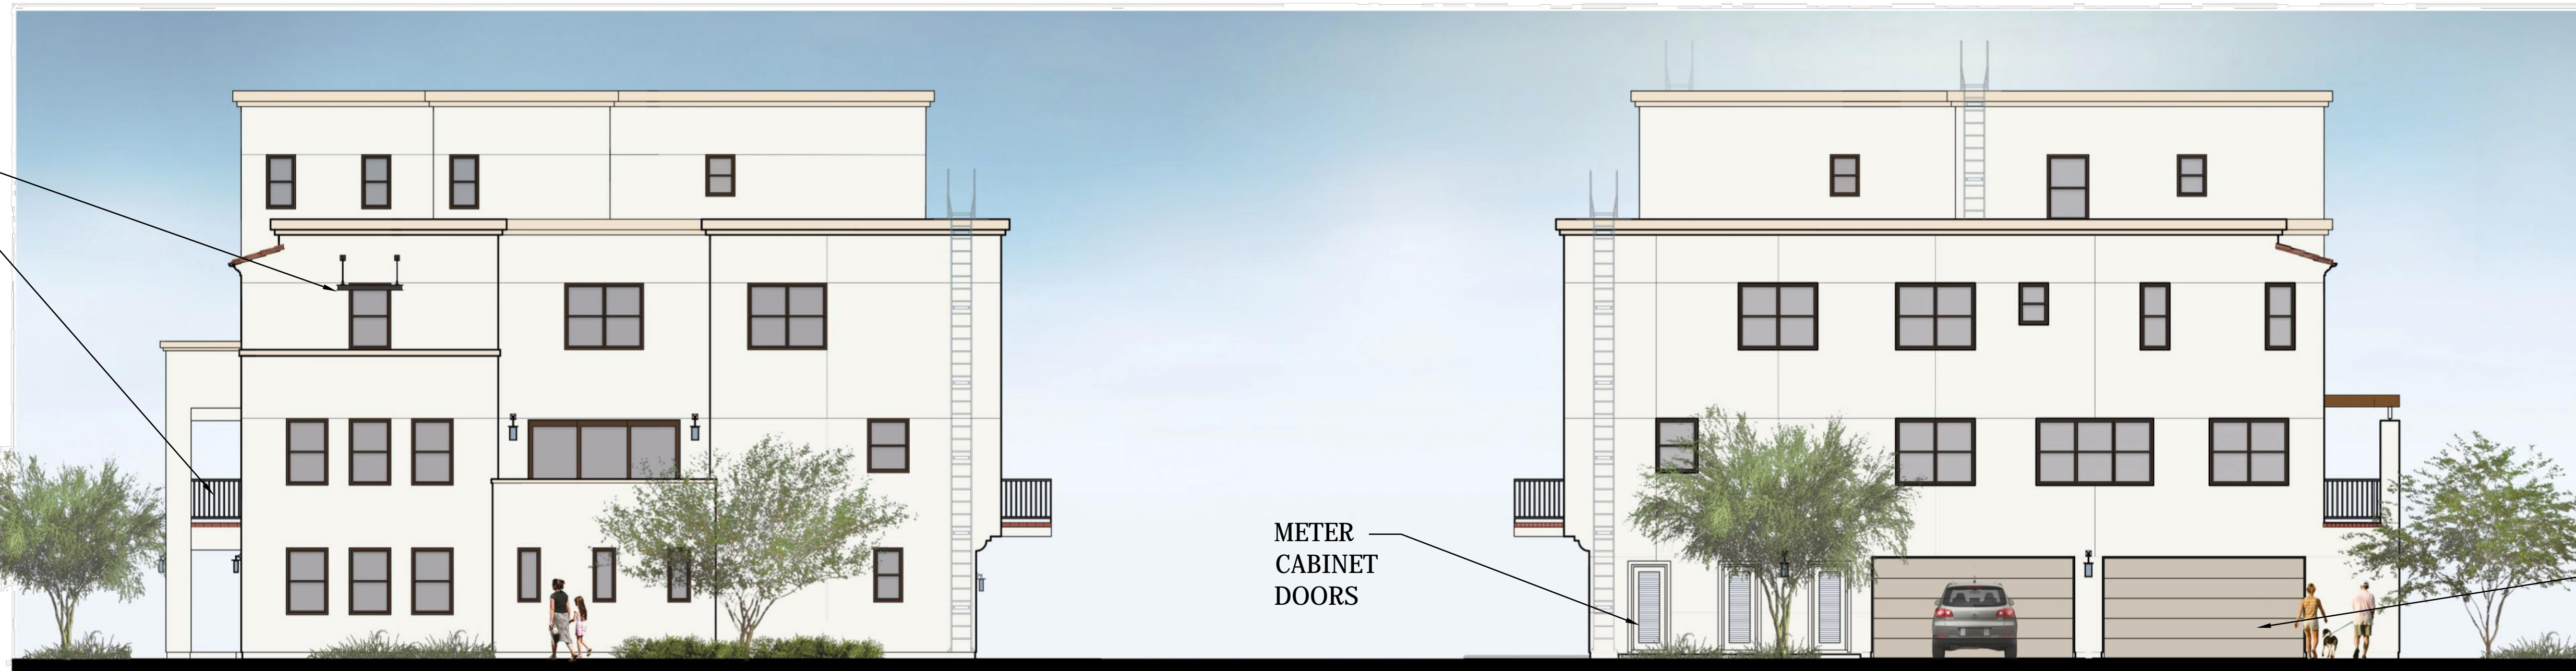

- STEEL CANOPY
- WROUGHT IRON RAILING

METER  
CABINET  
DOORS

GARAGE DOORS

④ RIGHT ELEVATION

② LEFT ELEVATION




- STEEL CANOPY
- WOOD TRELLIS

- CONCRETE 'S' STYLE ROOF TILES
- HORIZONTAL STUCCO TRIM
- ENTRY BALCONY & STAIRS
- DECORATIVE LIGHT FIXTURE
- ENTRY DOORS
- PRE-CAST DOOR SURROUND


① FRONT ELEVATION

**BLDG 100 8-PLEX ELEVATIONS**


Job No: 15005 Date: 08/26/15 Scale: 1/8" = 1'-0" Sheet No: 1

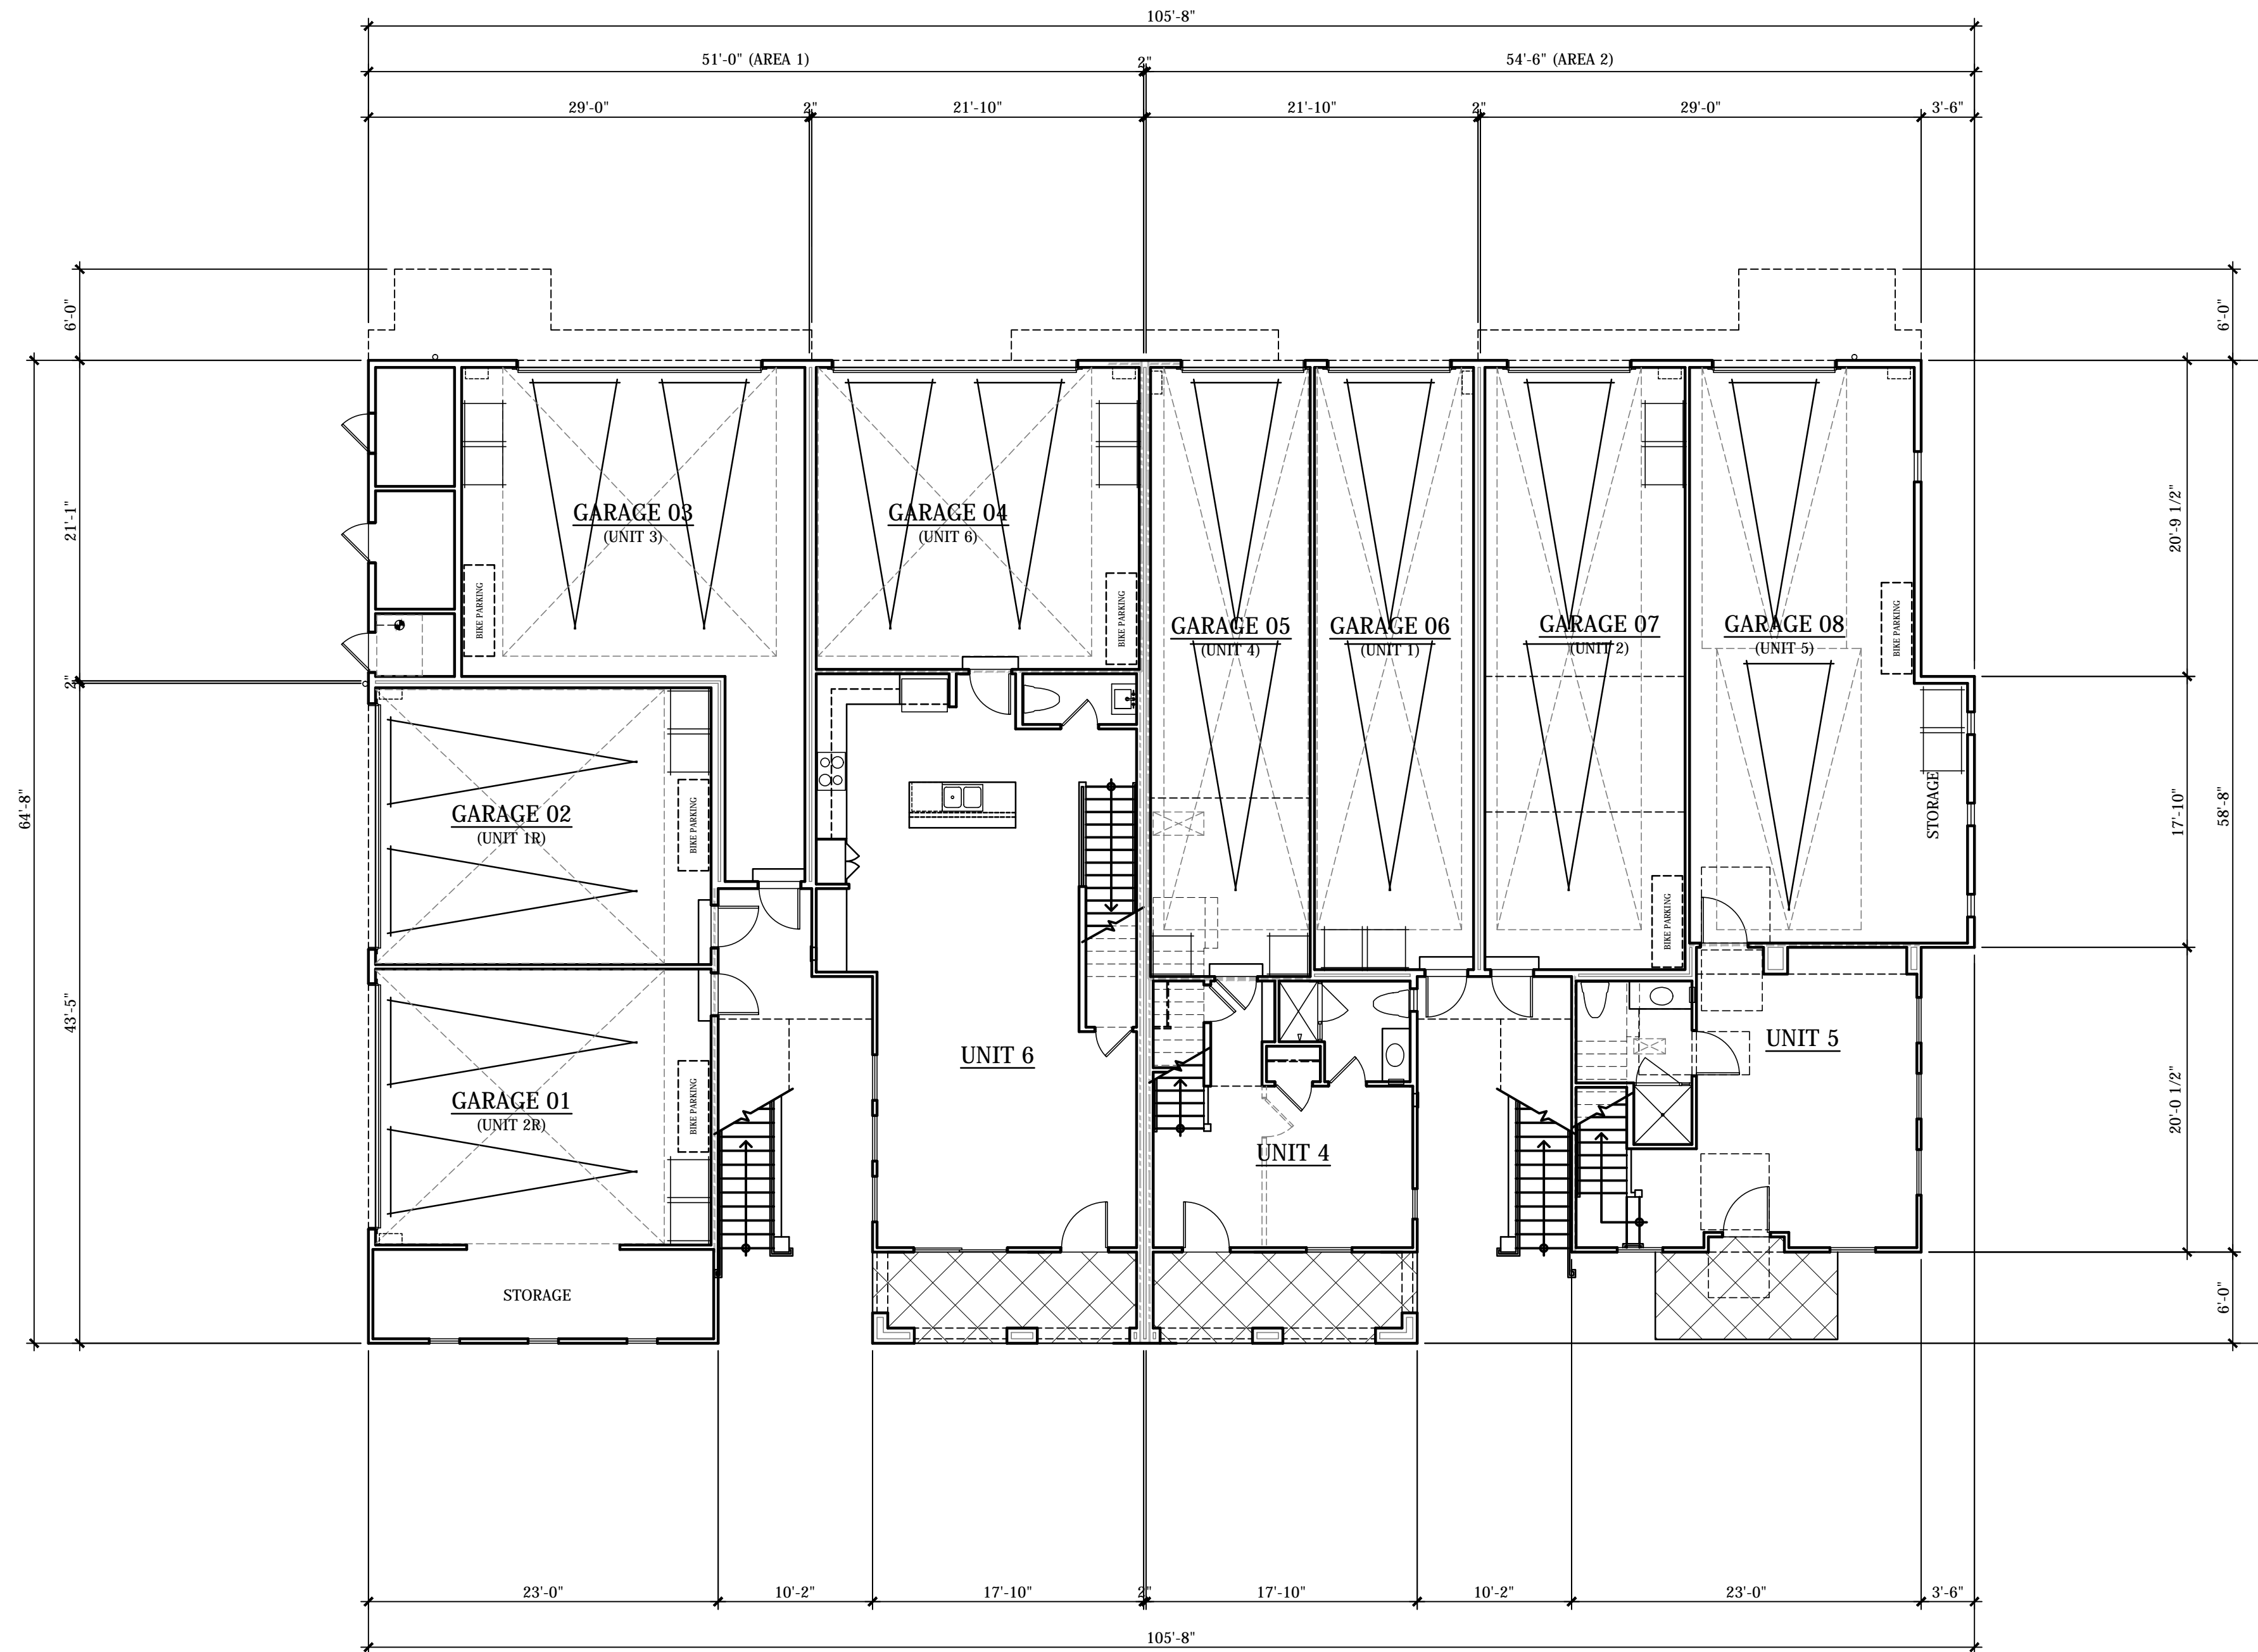


**BLDG 100 8-PLEX - FIRST FLOOR PLAN**

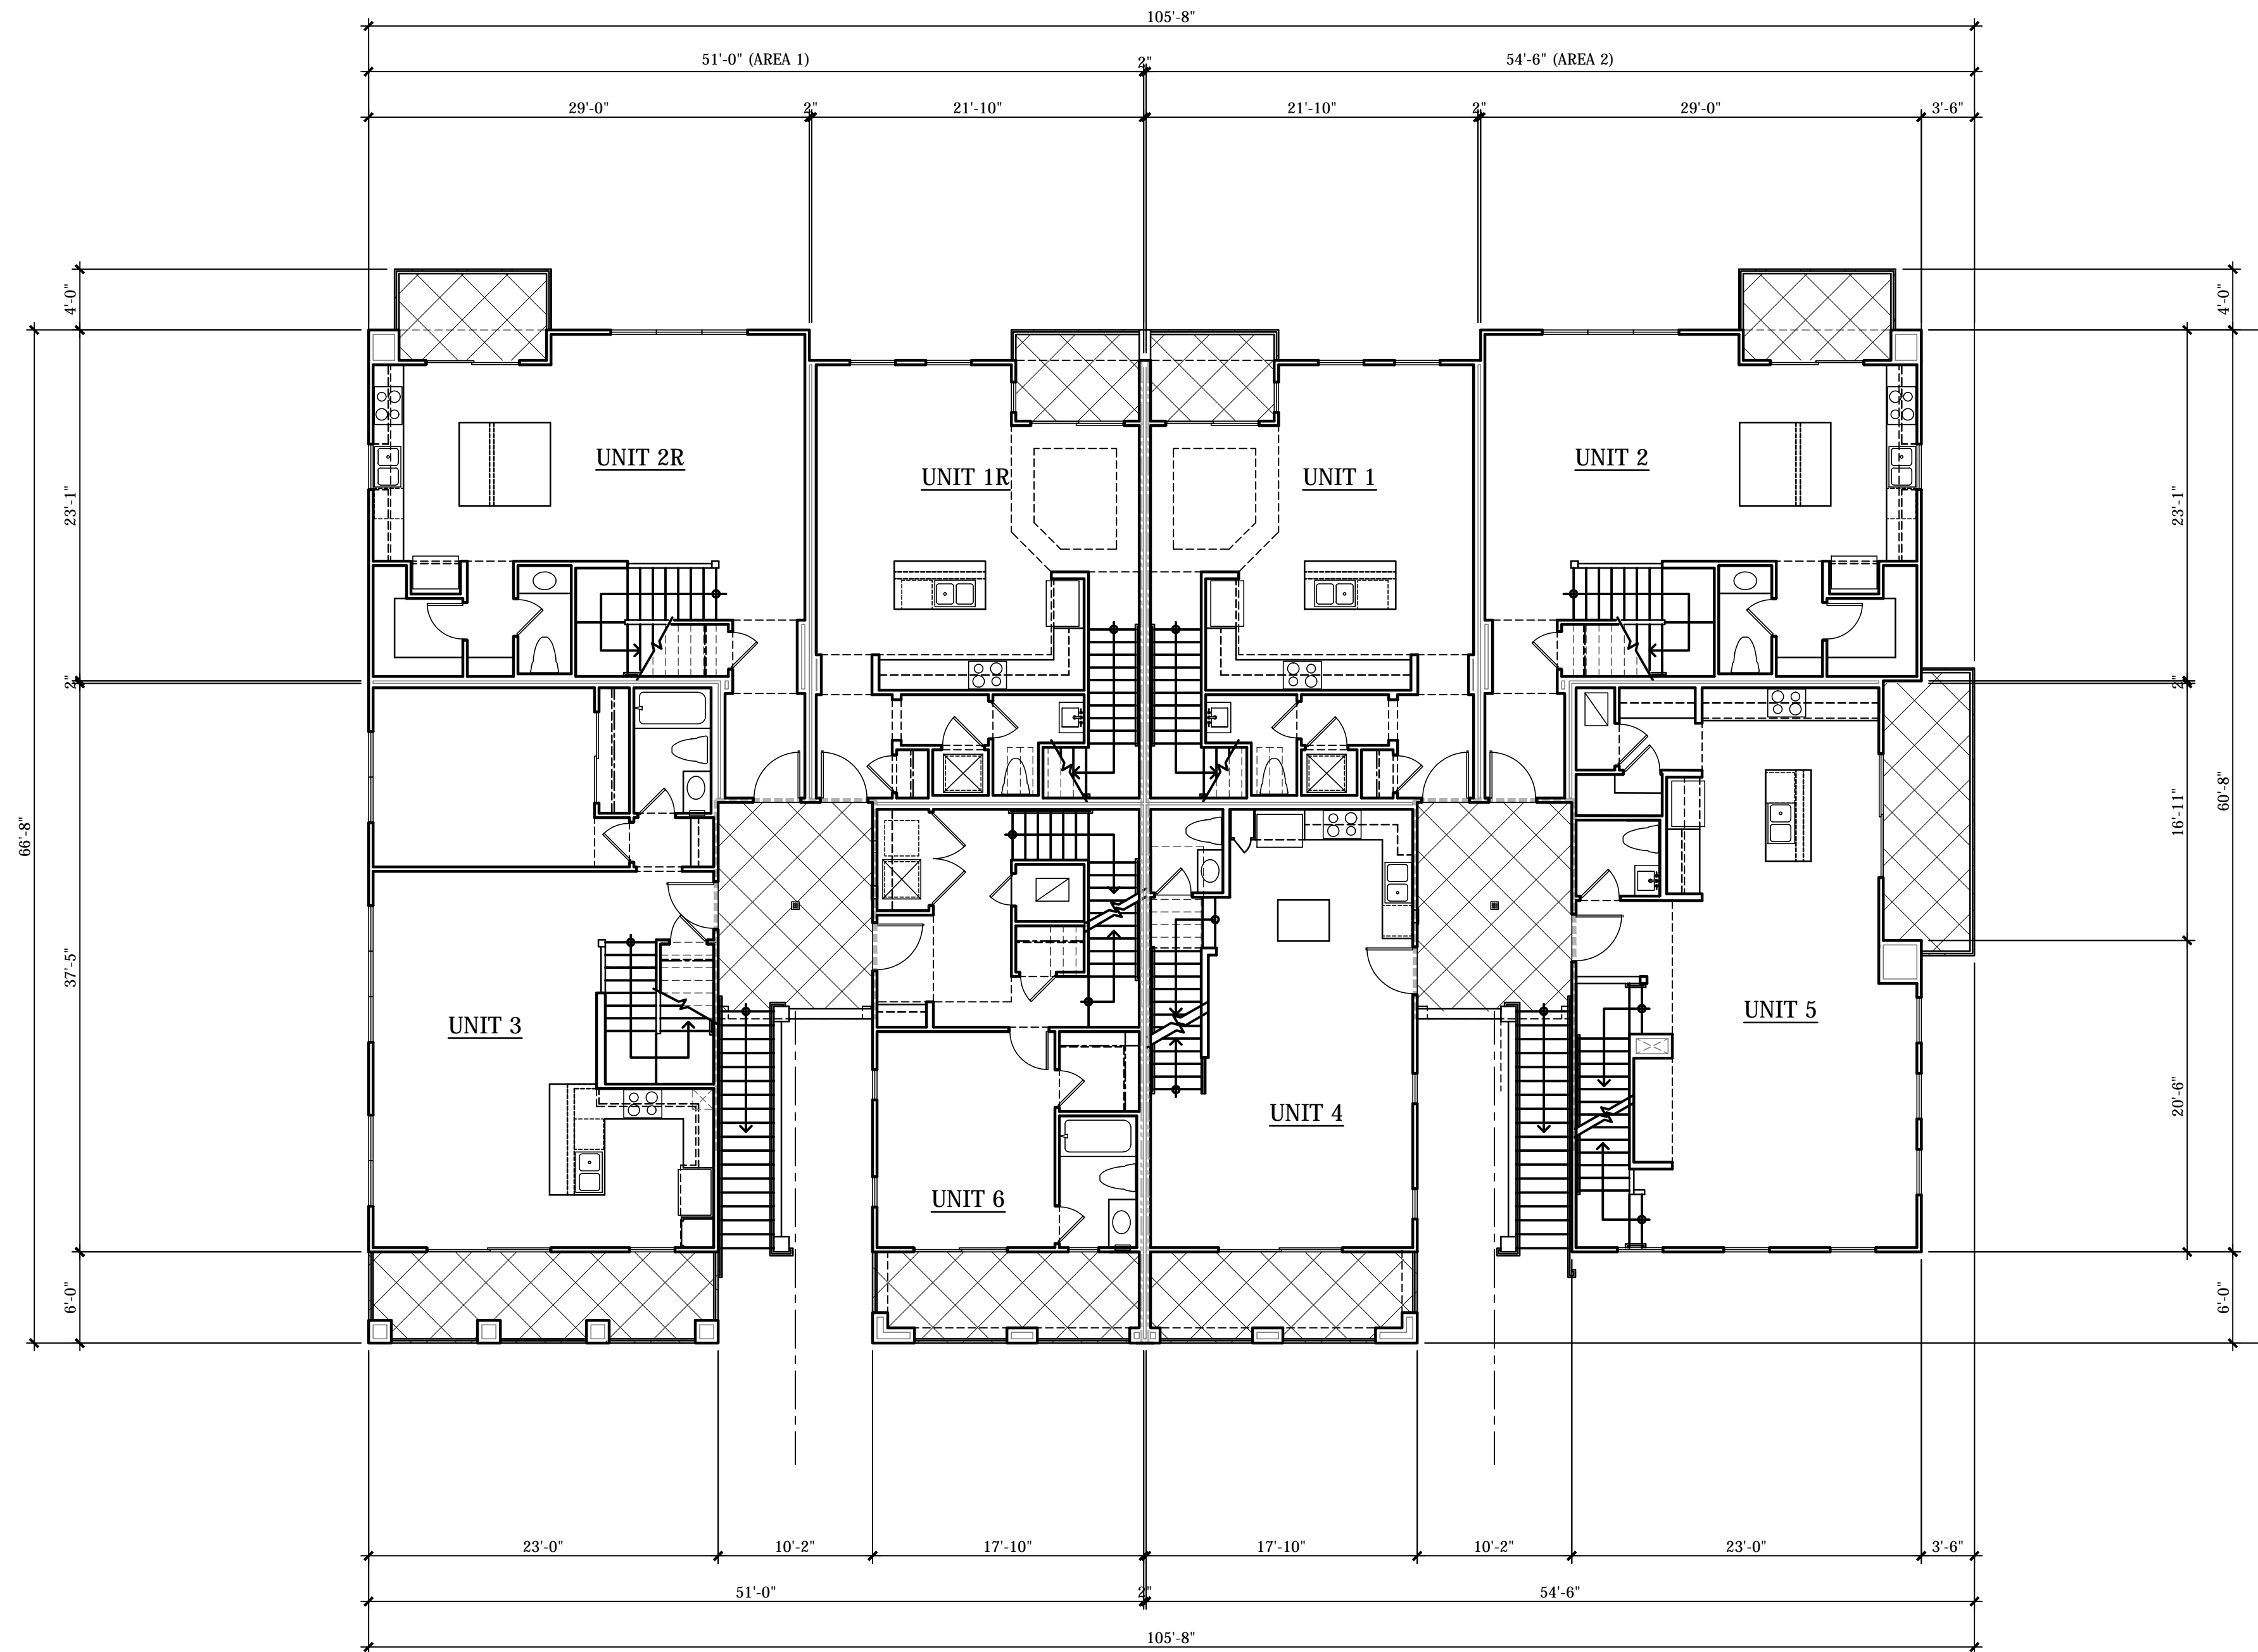


**BLDG 100 8-PLEX - SECOND FLOOR PLAN**

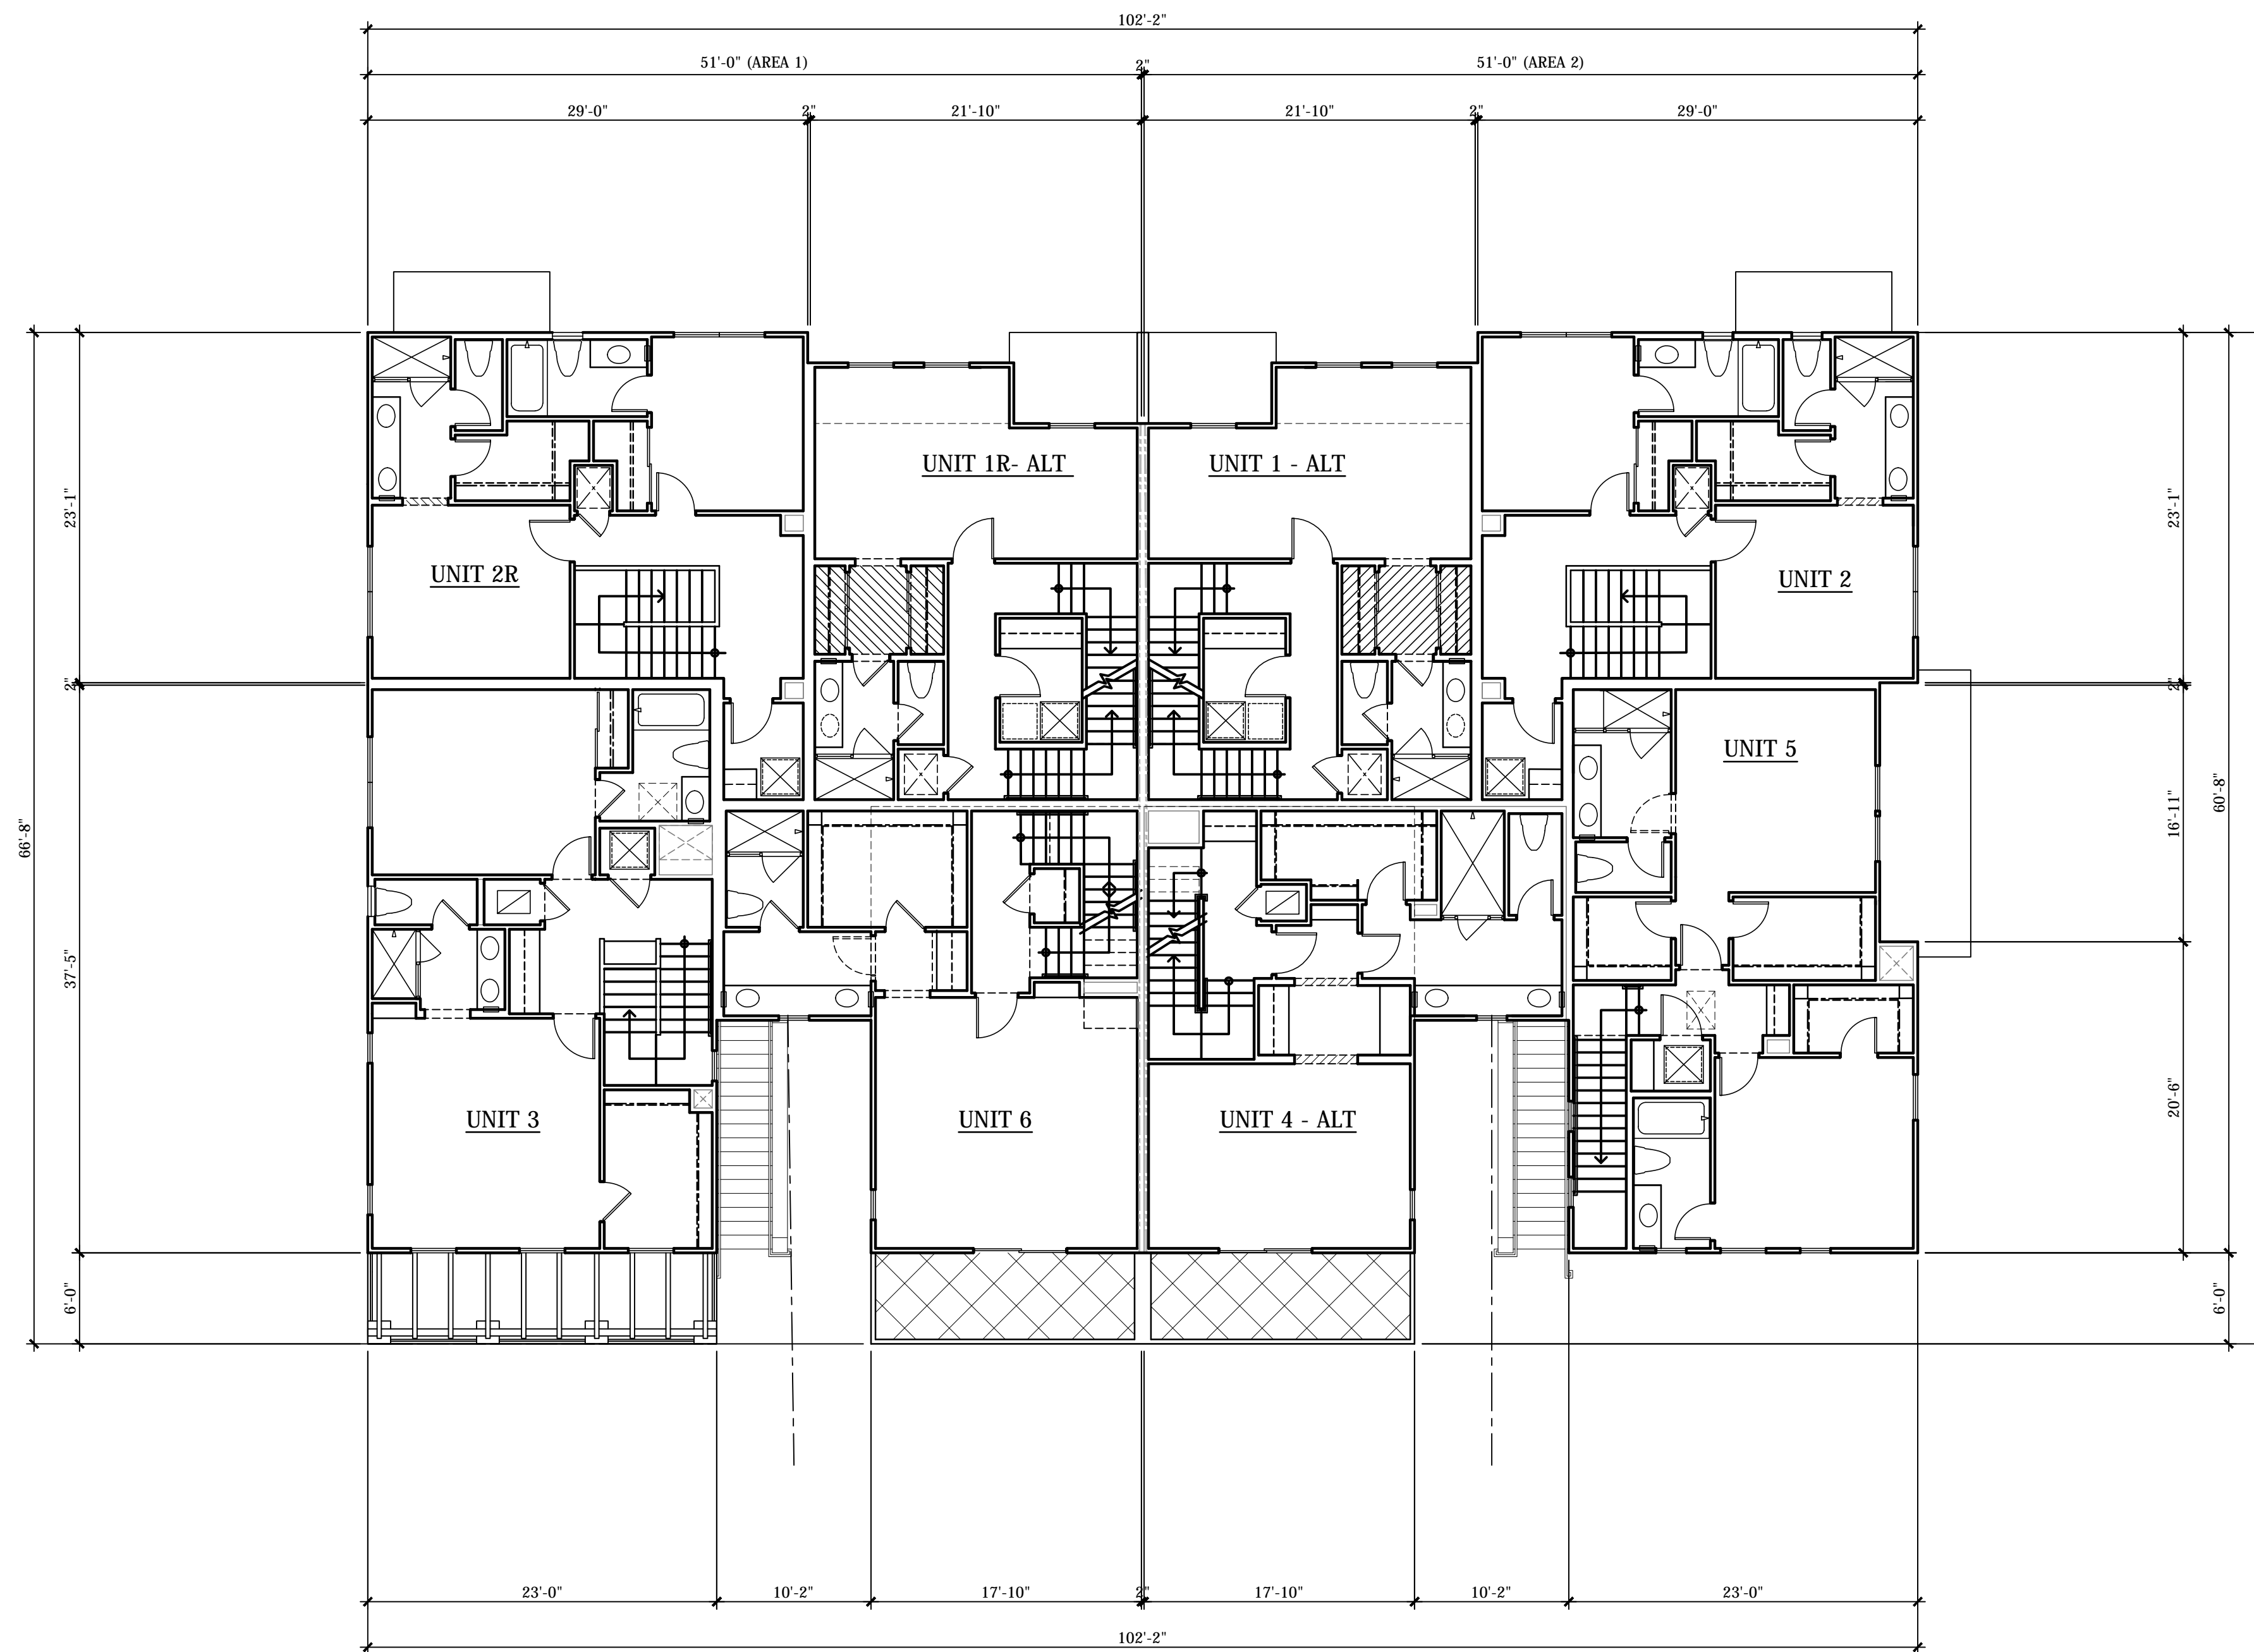

**BLDG 100 8-PLEX - THIRD FLOOR PLAN**

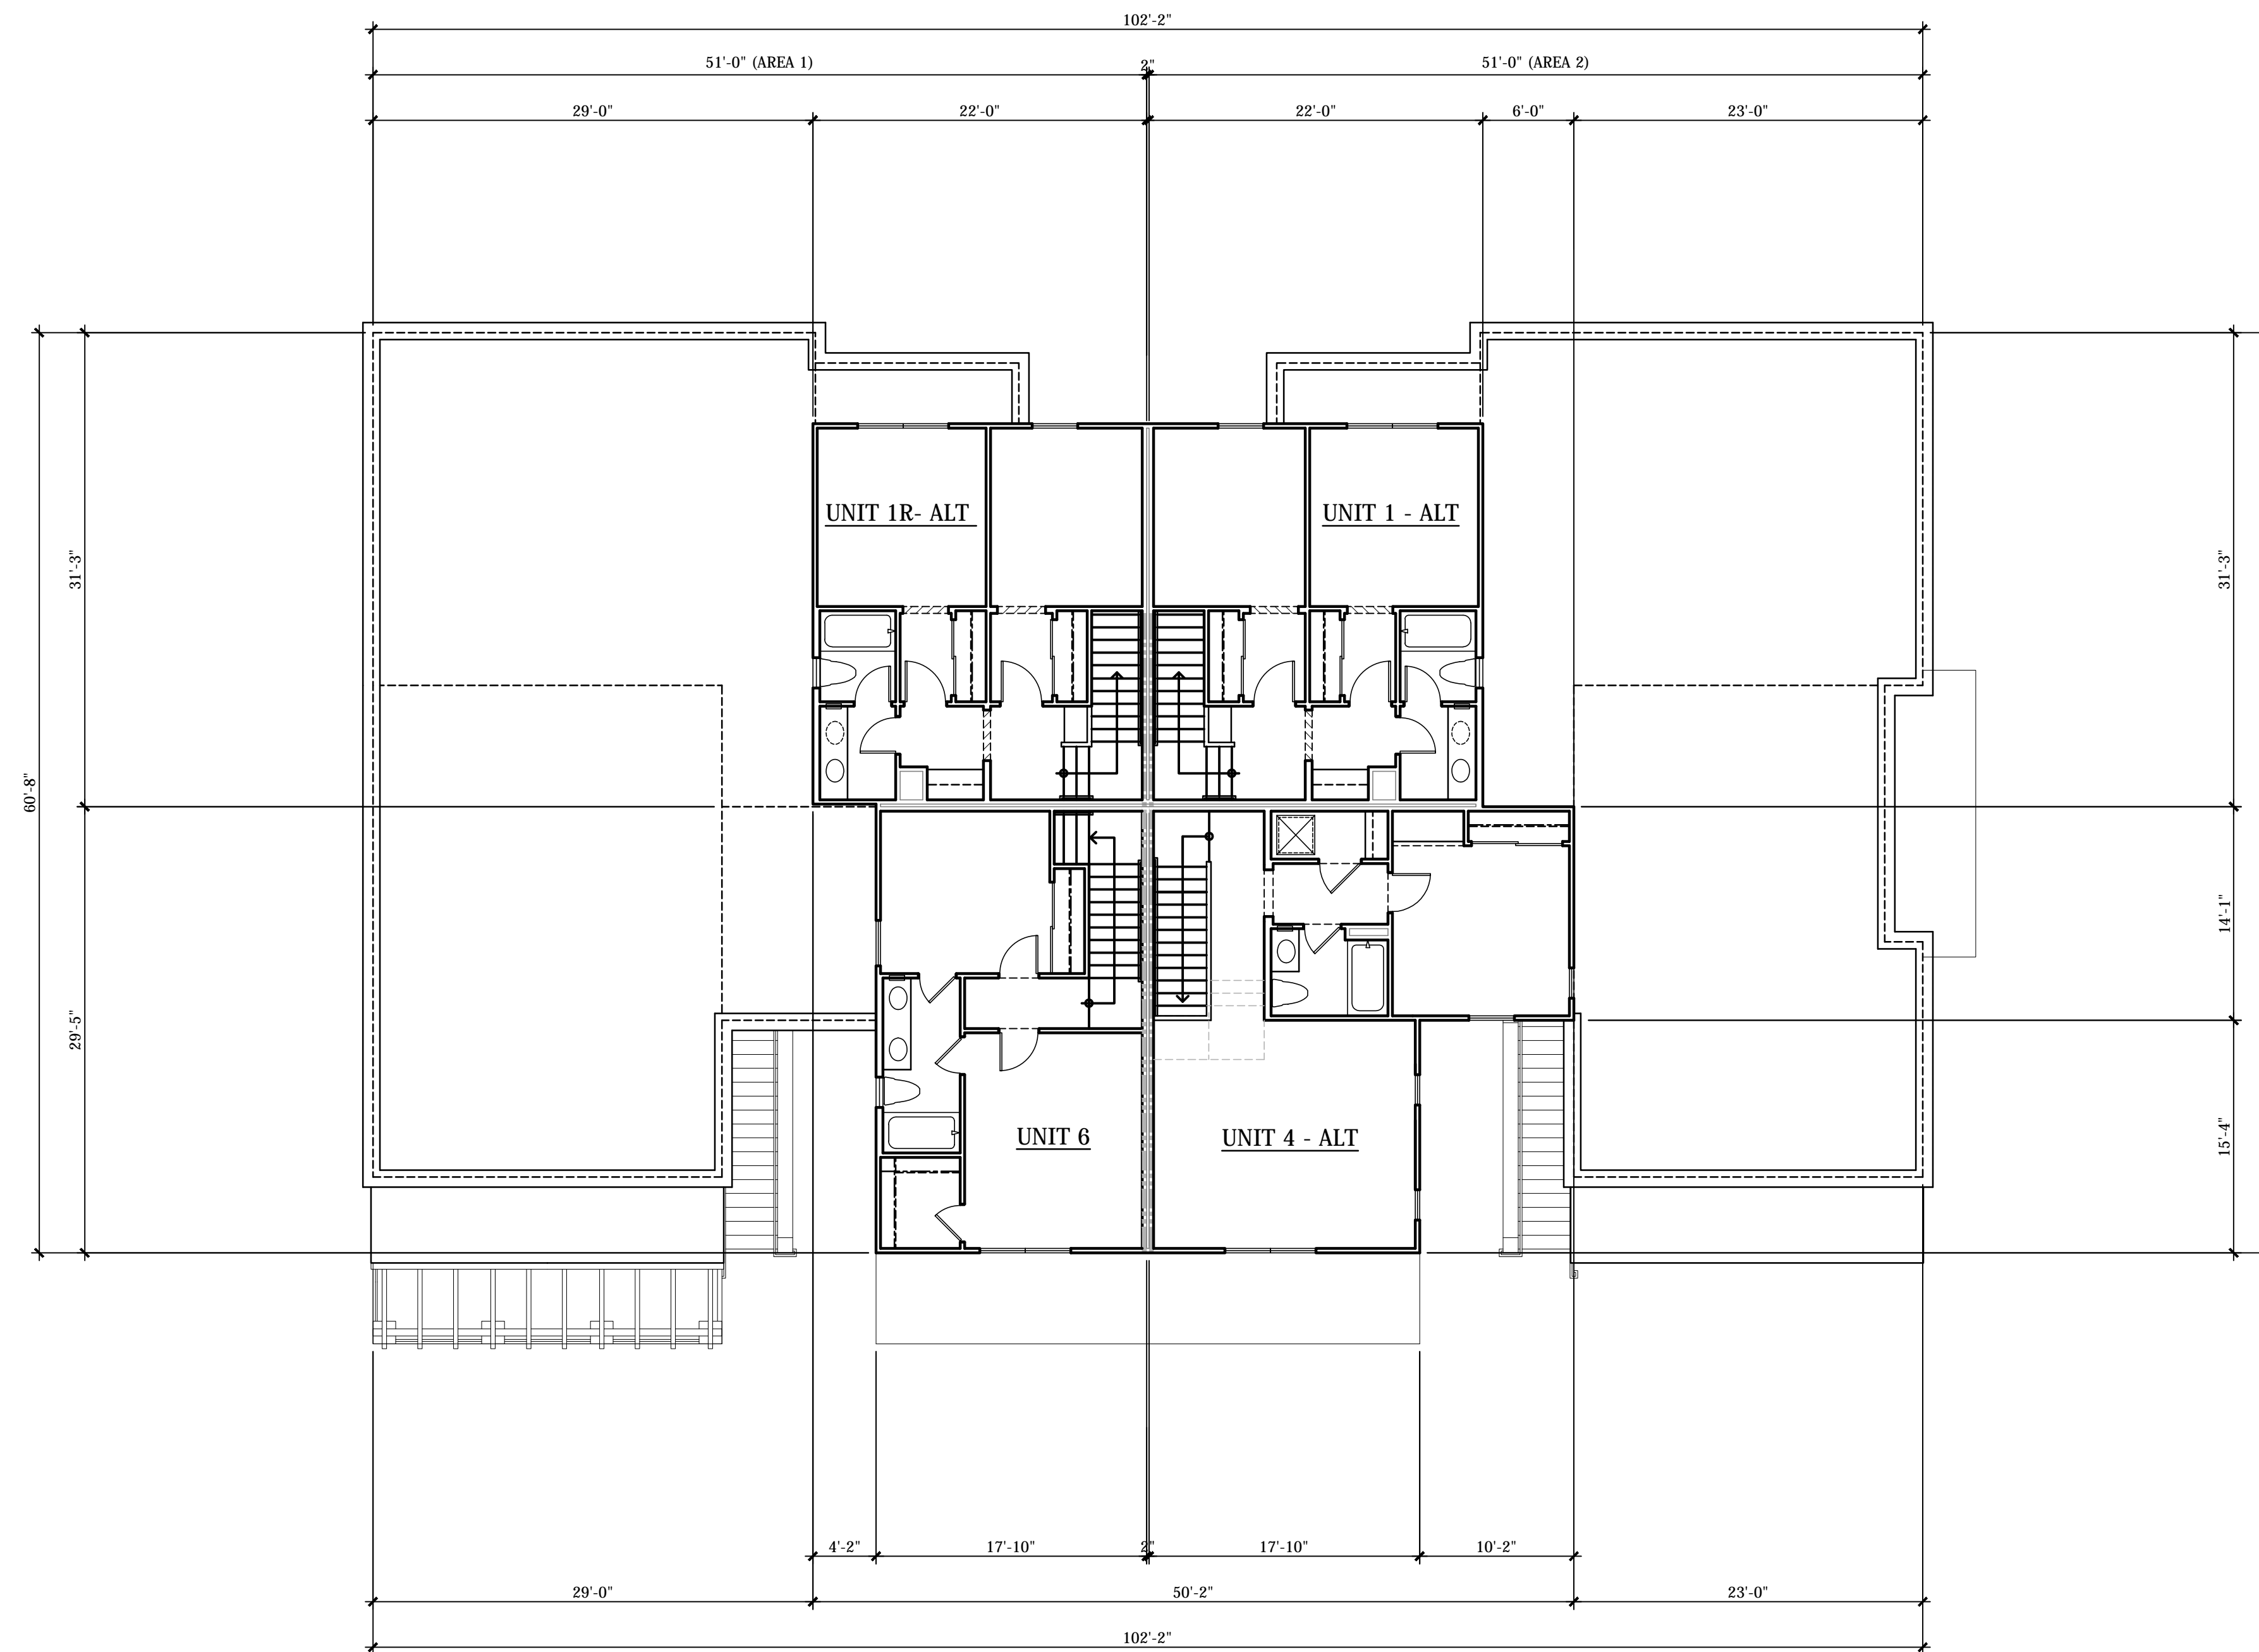


**BLDG 100 8-PLEX - FOURTH FLOOR PLAN**

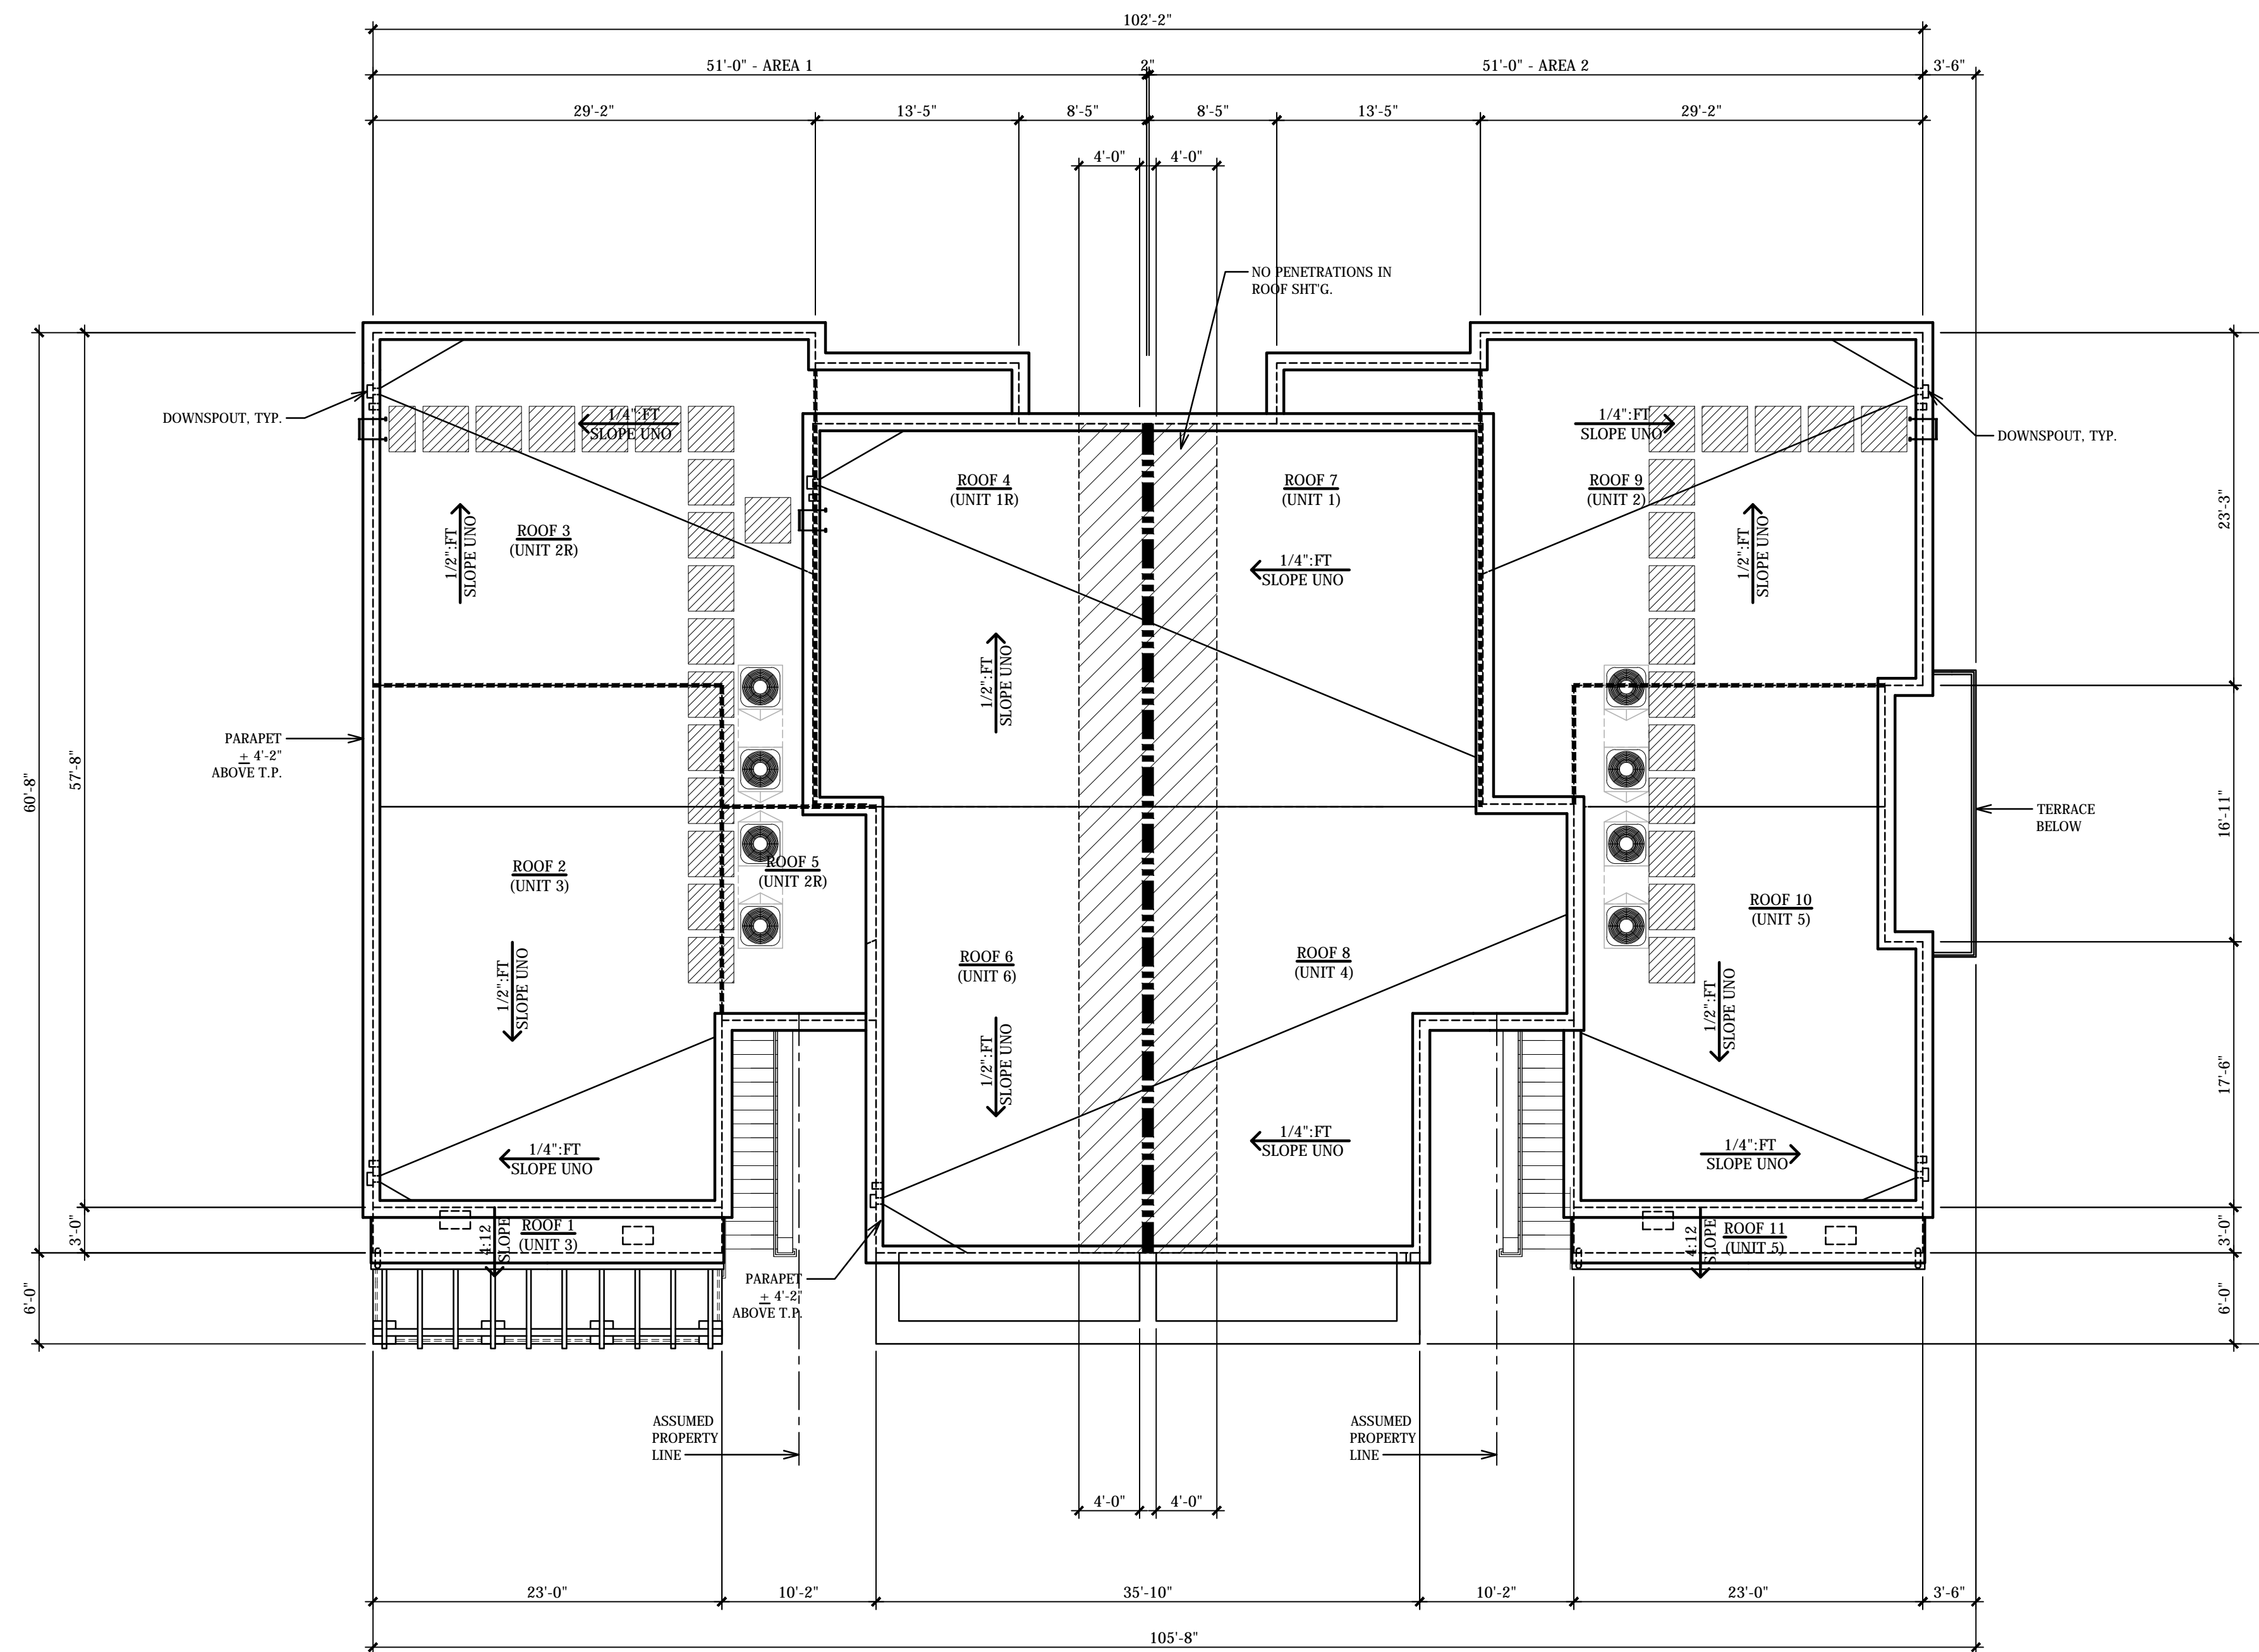

**BLDG 100 8-PLEX - ROOF PLAN**



3 REAR ELEVATION

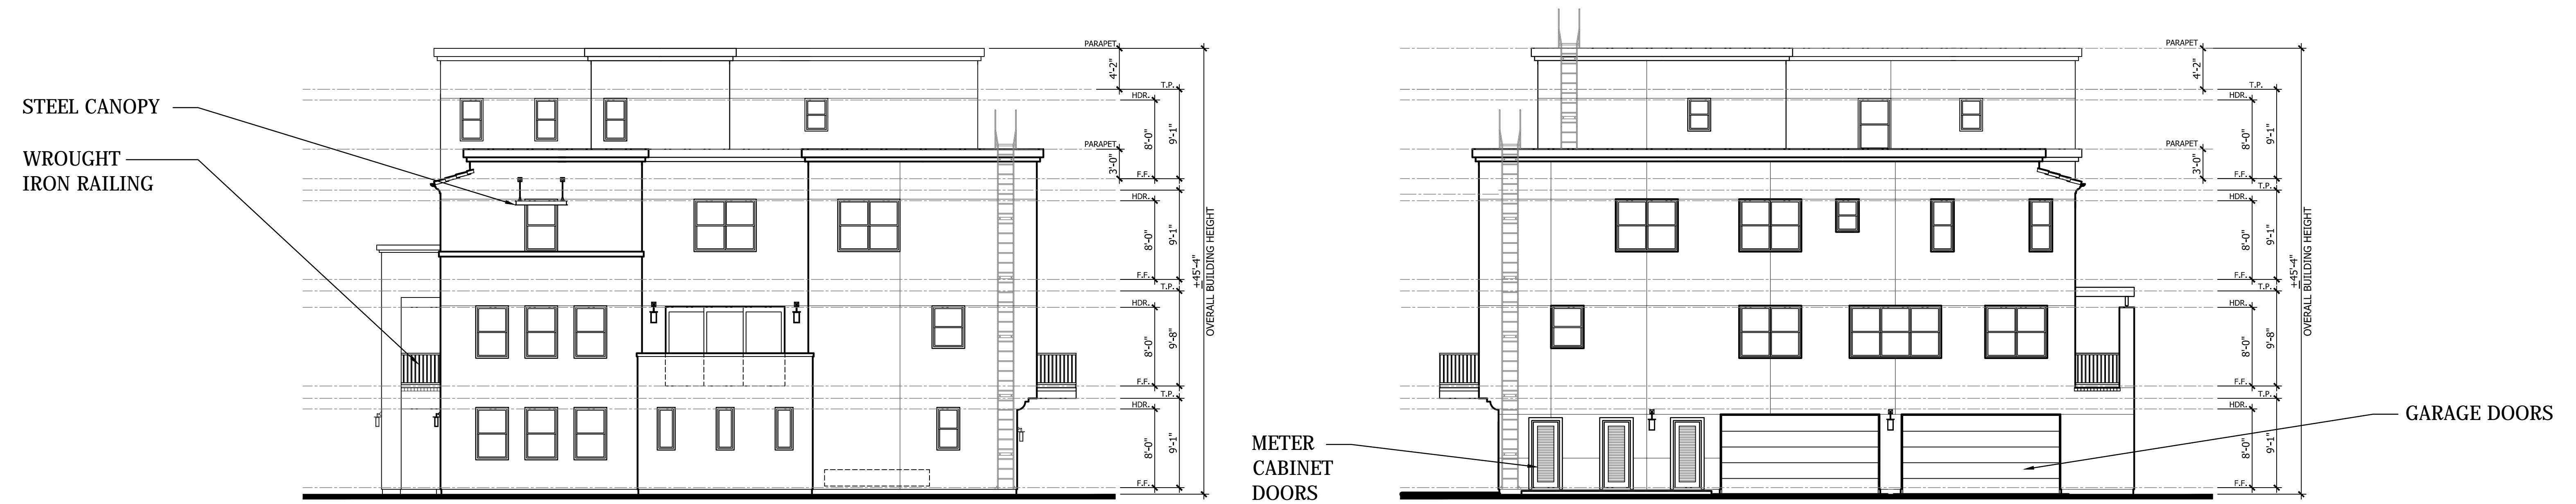


4 RIGHT ELEVATION

2 LEFT ELEVATION




1 FRONT ELEVATION


BLDG 100 8-PLEX ELEVATIONS

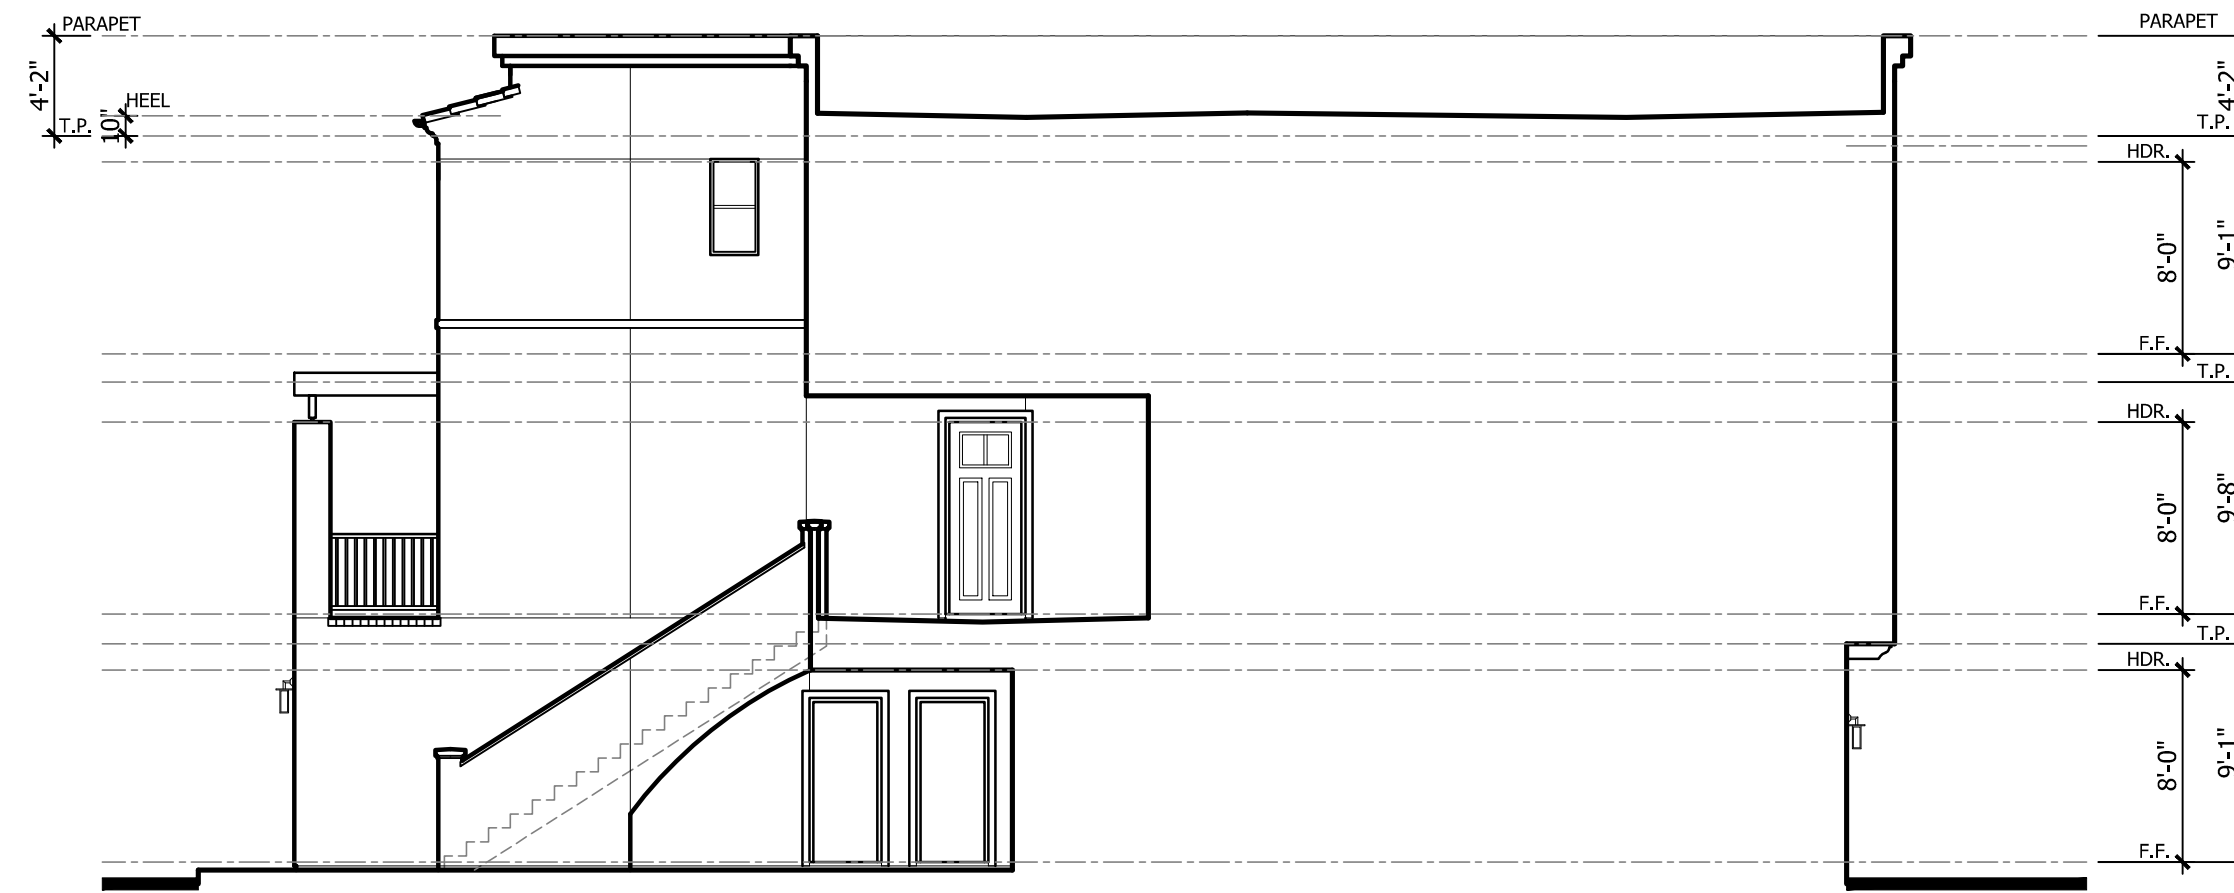


8 RIGHT COURTYARD 3 ELEVATION

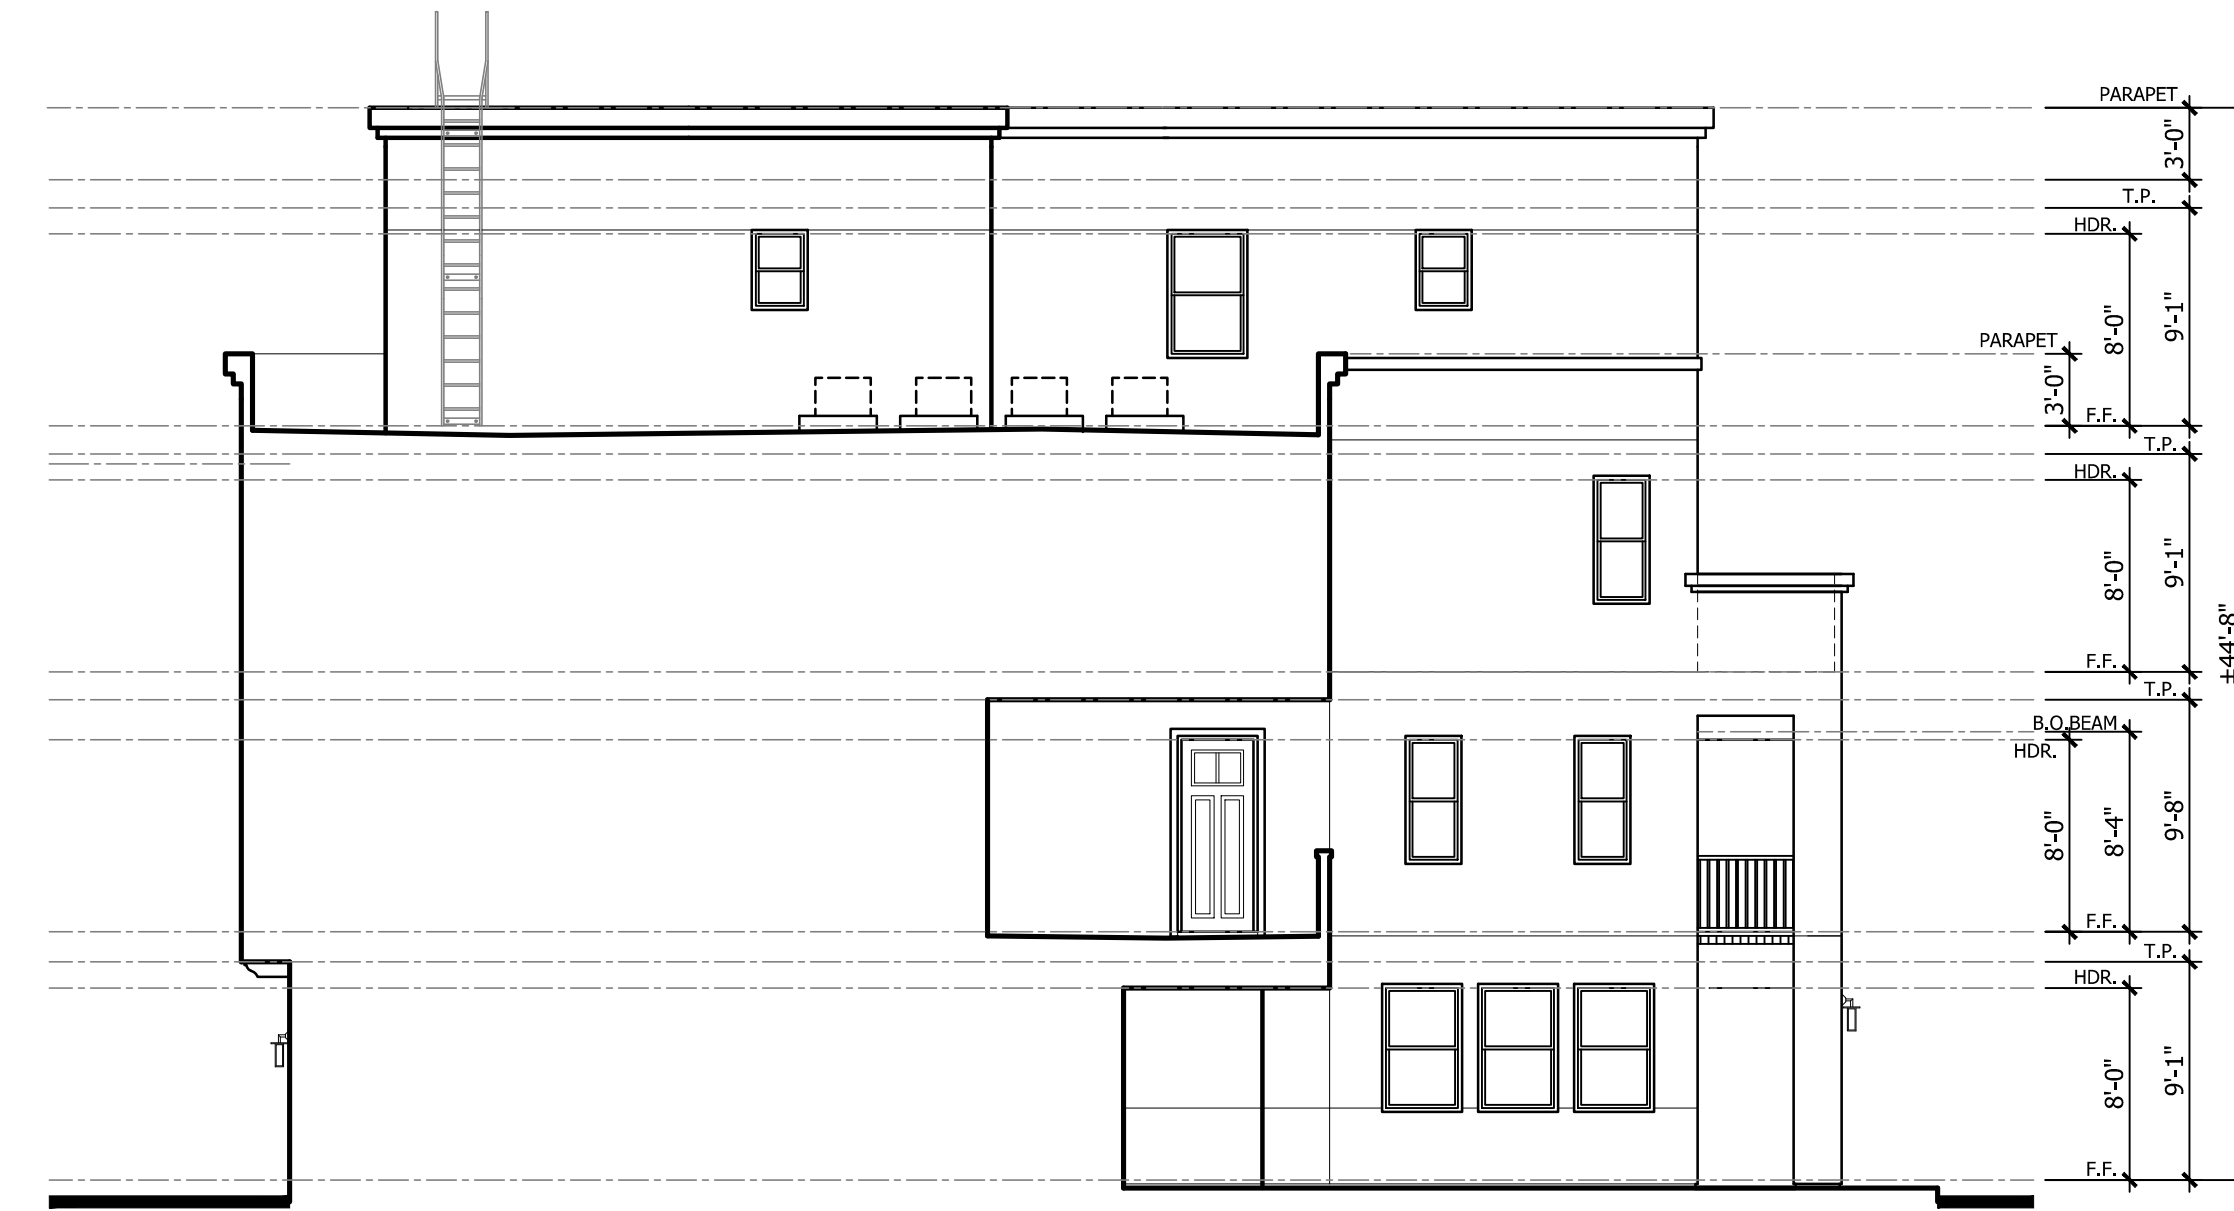

7 LEFT COURTYARD 3 ELEVATION

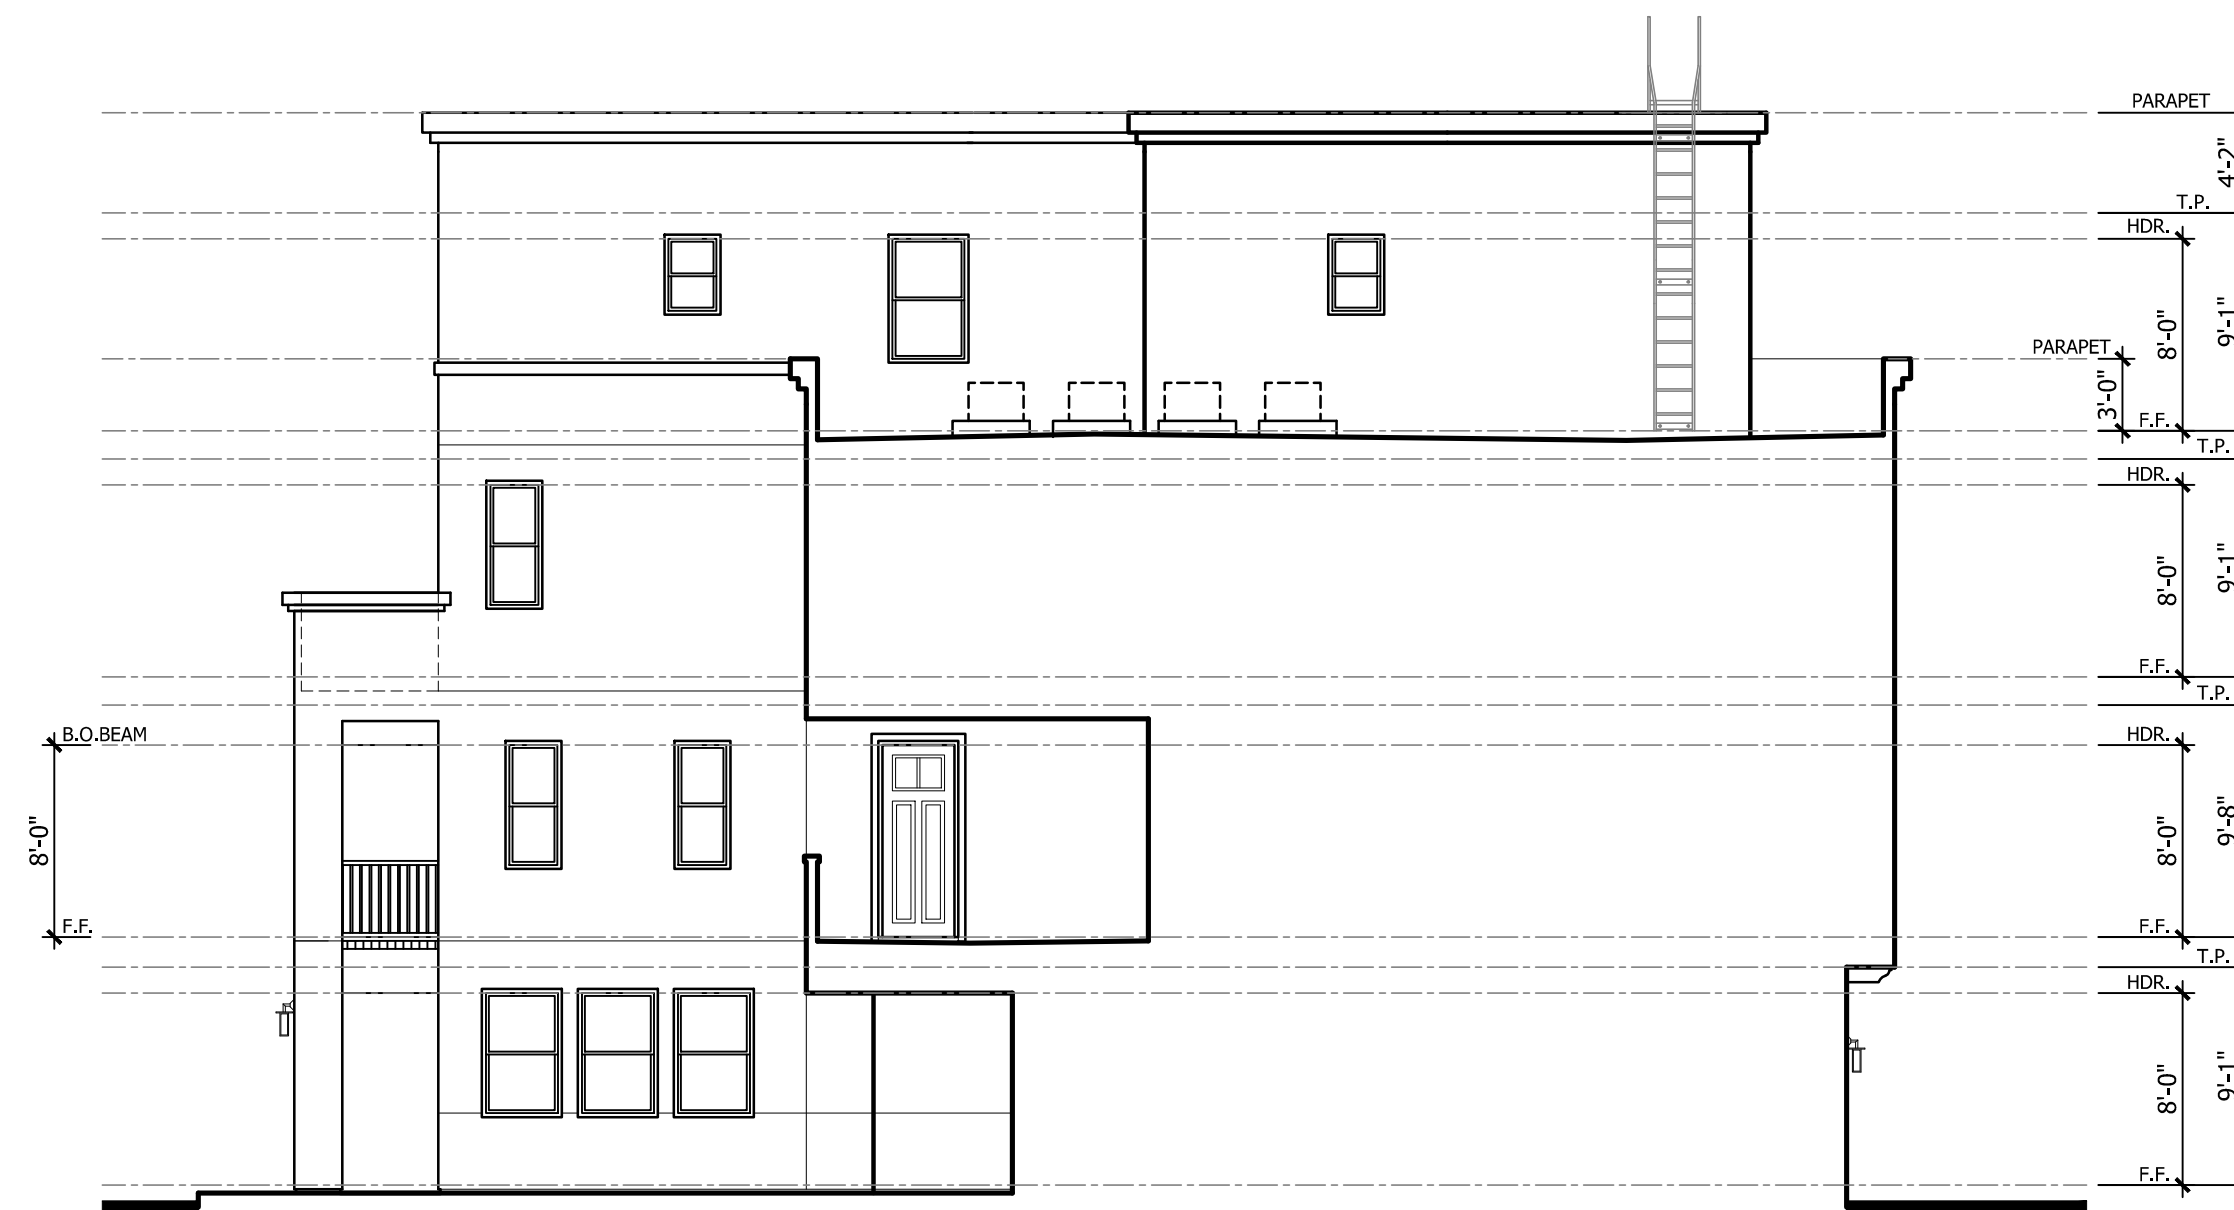

6 RIGHT COURTYARD 1 ELEVATION

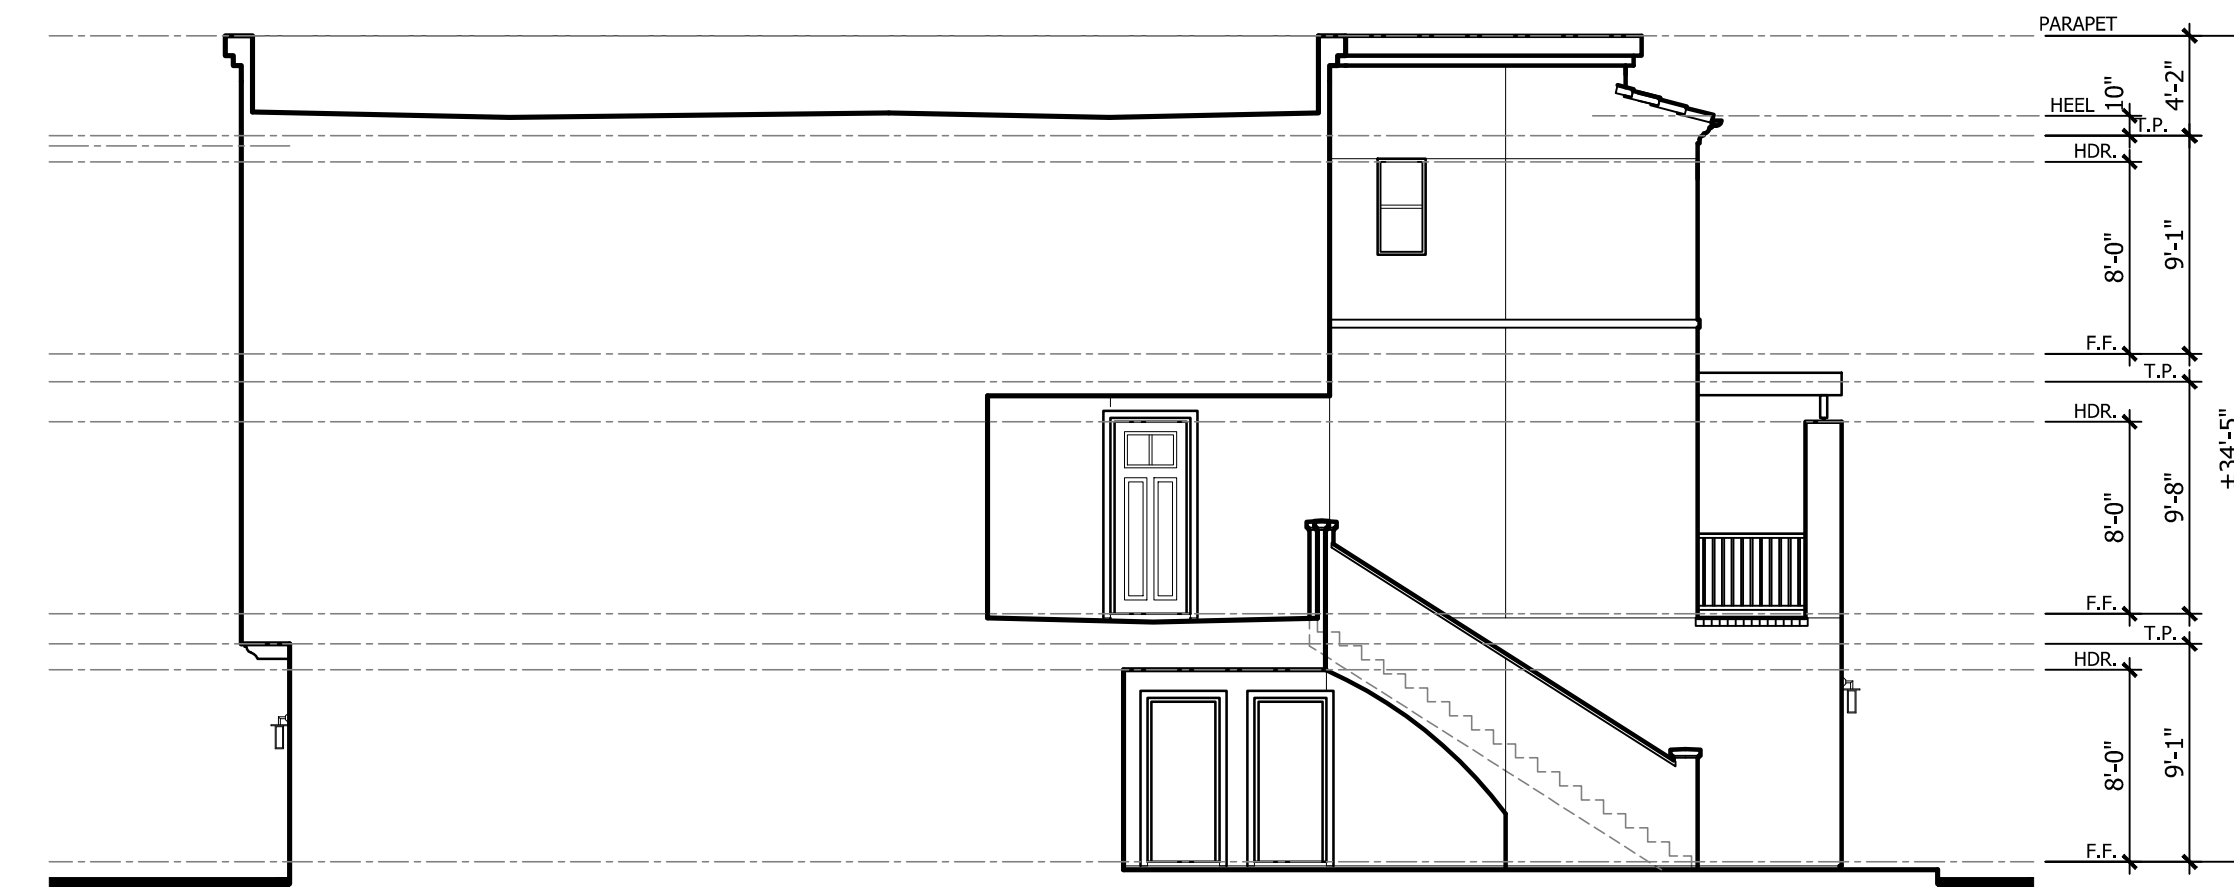

5 LEFT COURTYARD 1 ELEVATION


BLDG 100 8-PLEX ELEVATIONS





③ REAR ELEVATION

- MAINTENANCE ACCESS LADDER
- SHAPED STUCCO PARAPET
- EXTERIOR STUCCO
- SLIDING GLASS DOORS
- WROUGHT IRON RAILING
- DECORATIVE CORBELS
- GARAGE DOORS

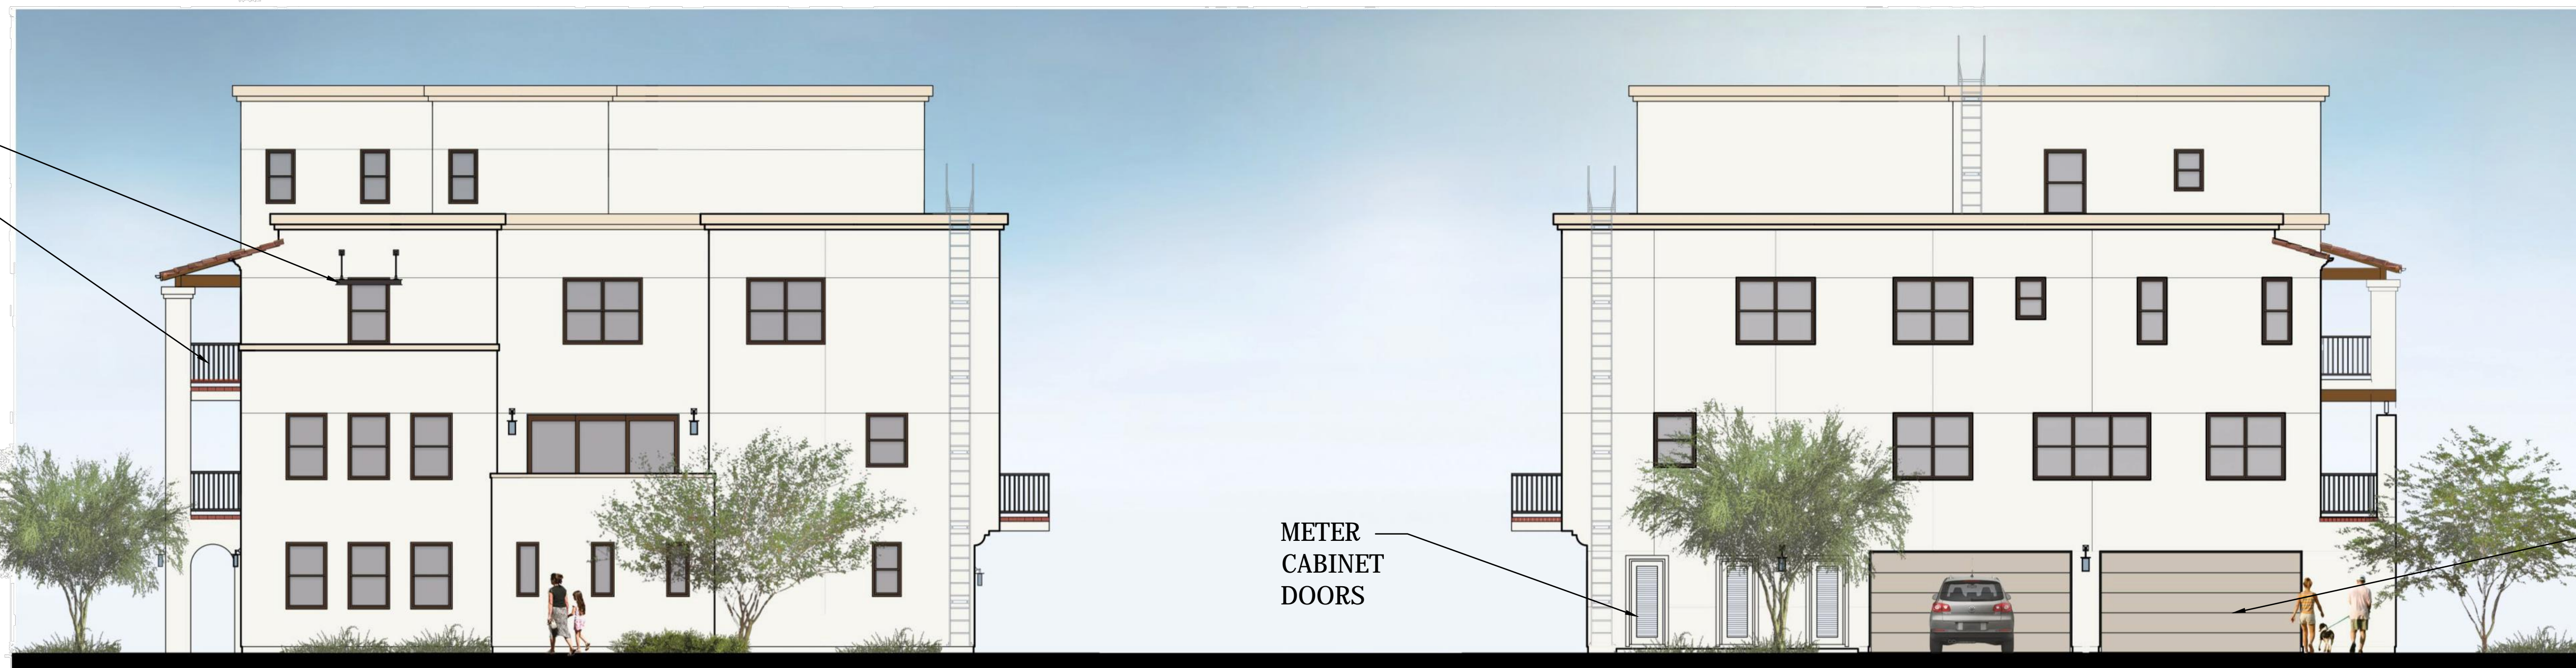

④ RIGHT ELEVATION

② LEFT ELEVATION

- STEEL CANOPY
- WROUGHT IRON RAILING

METER  
CABINET  
DOORS

GARAGE DOORS




① FRONT ELEVATION


- CONCRETE 'S' STYLE ROOF TILES
- HORIZONTAL STUCCO TRIM
- ENTRY BALCONY & STAIRS
- DECORATIVE LIGHT FIXTURE
- ENTRY DOORS
- PRE-CAST DOOR SURROUND

- STEEL CANOPY
- WOOD TRELLIS


**BLDG 200 12-PLEX ELEVATIONS**

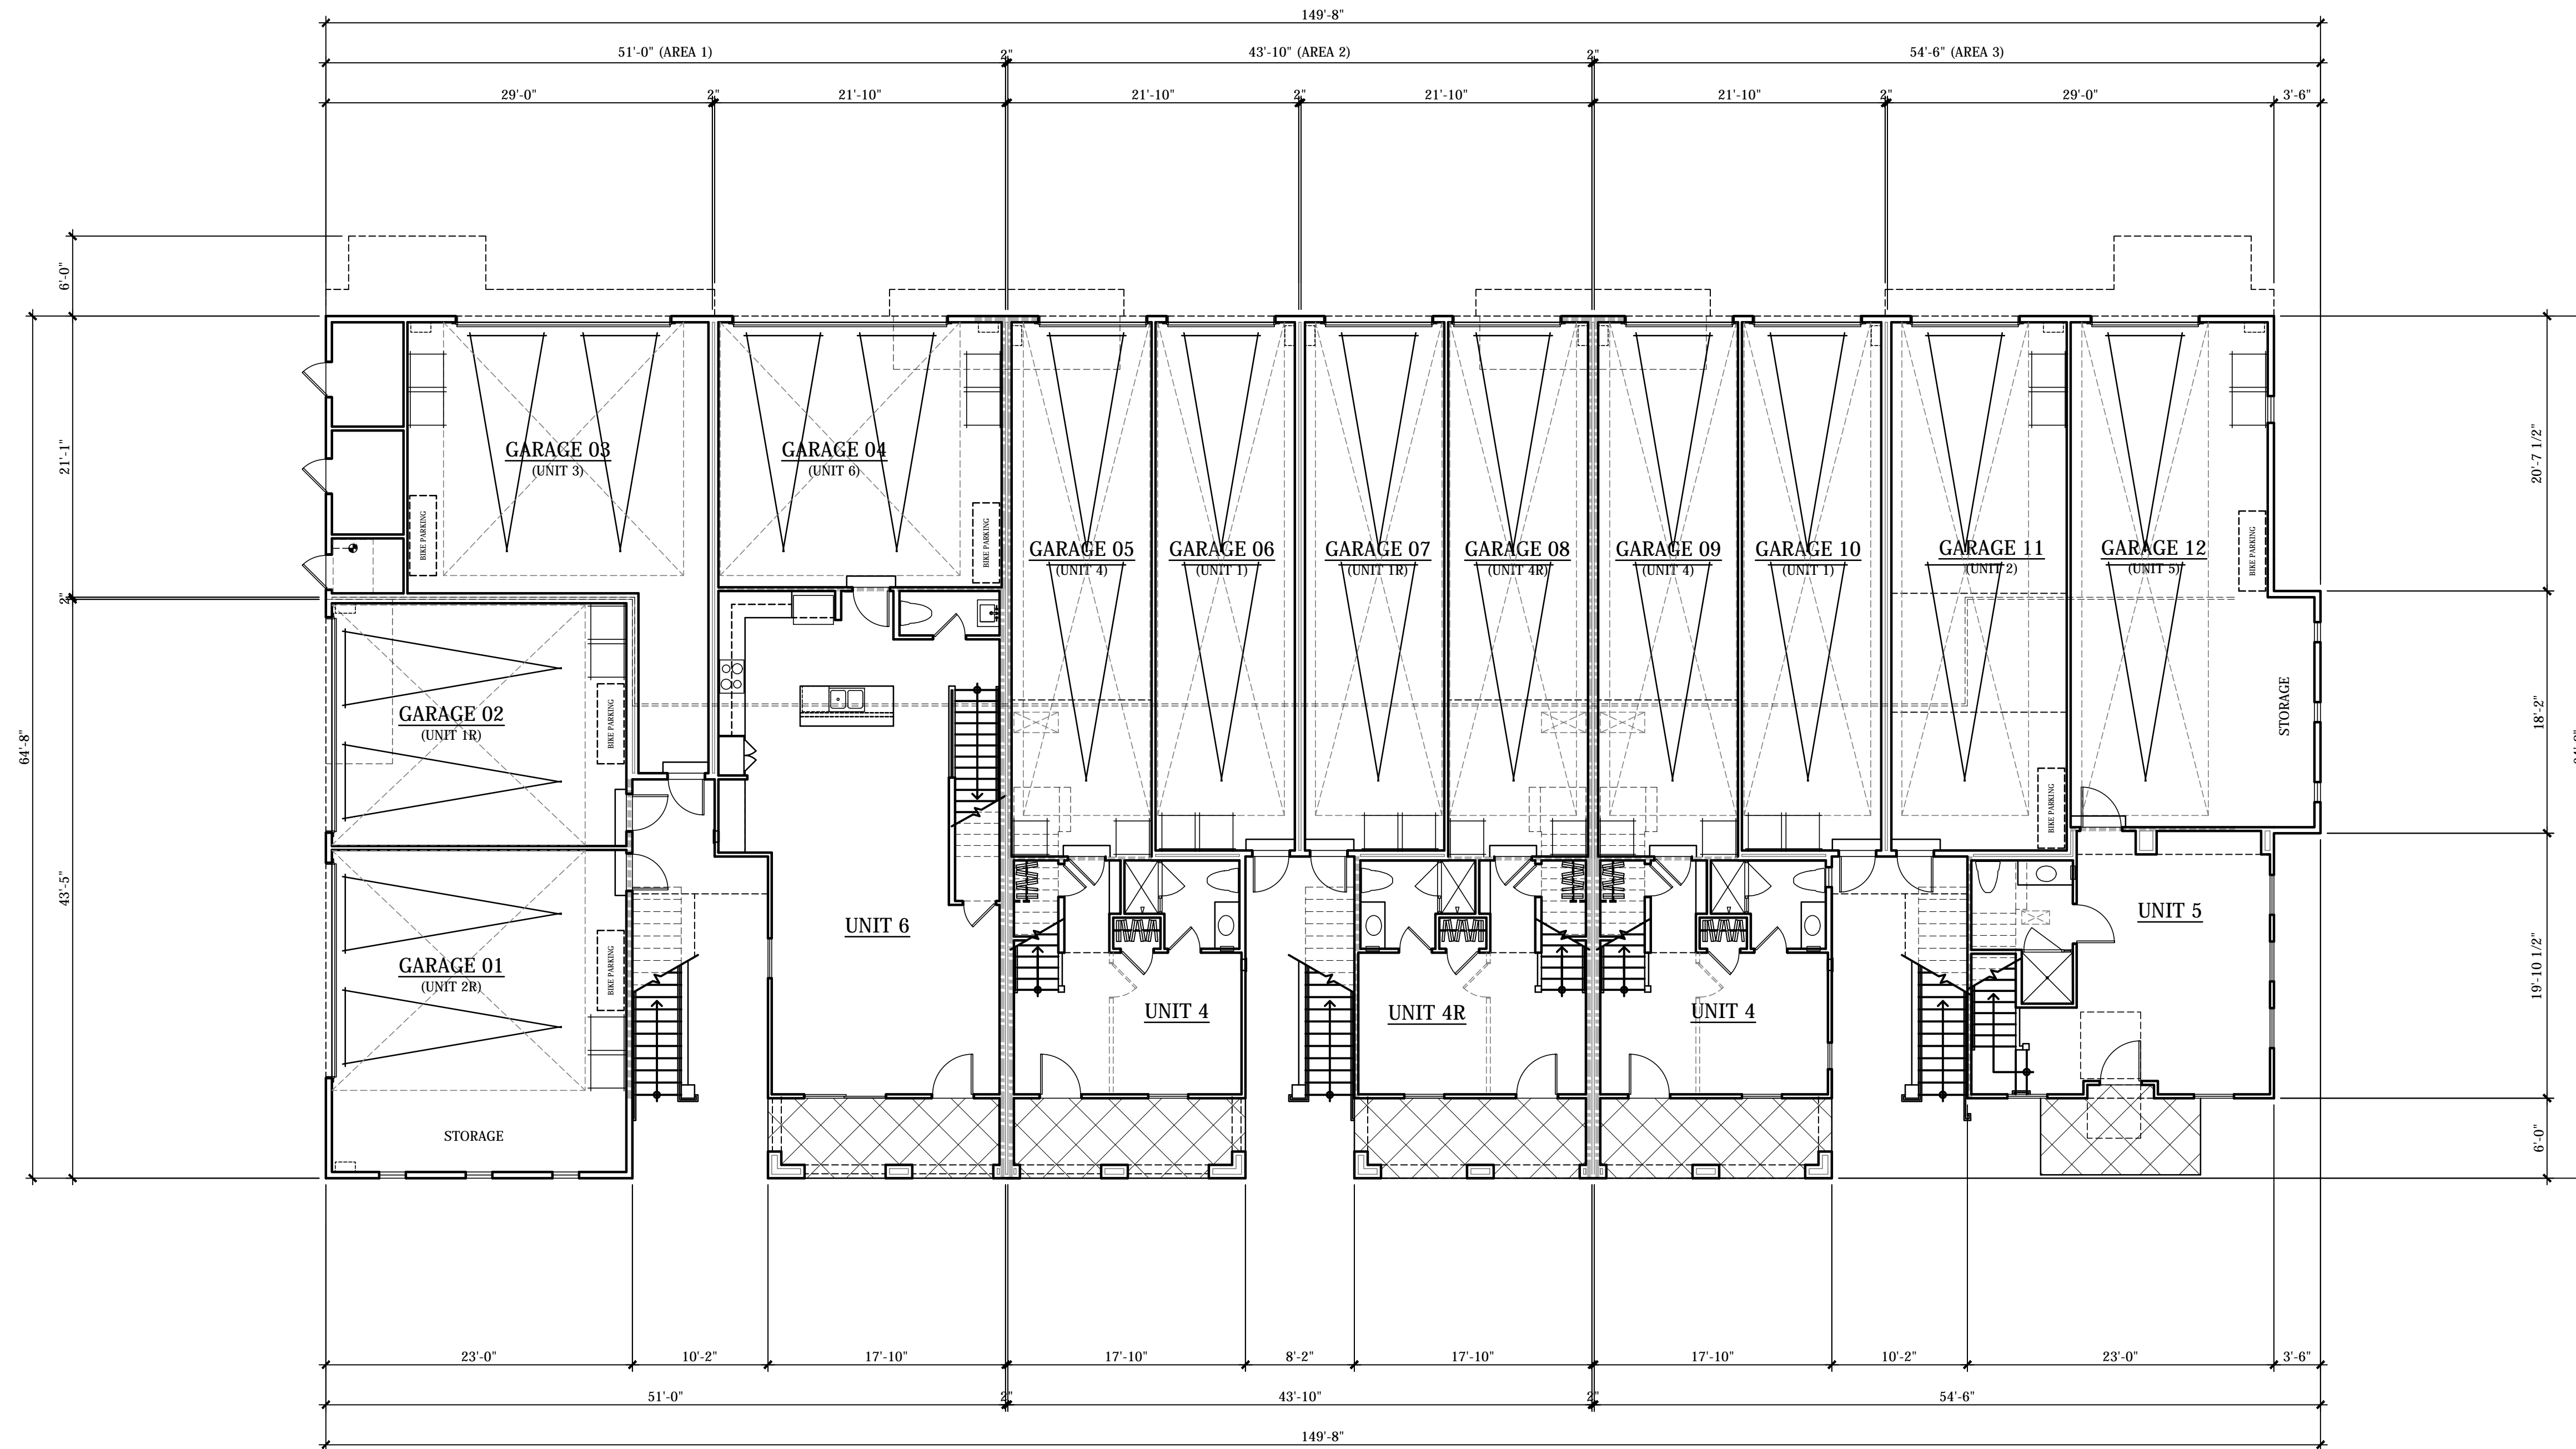


BLDG 200 12-PLEX - FIRST FLOOR PLAN

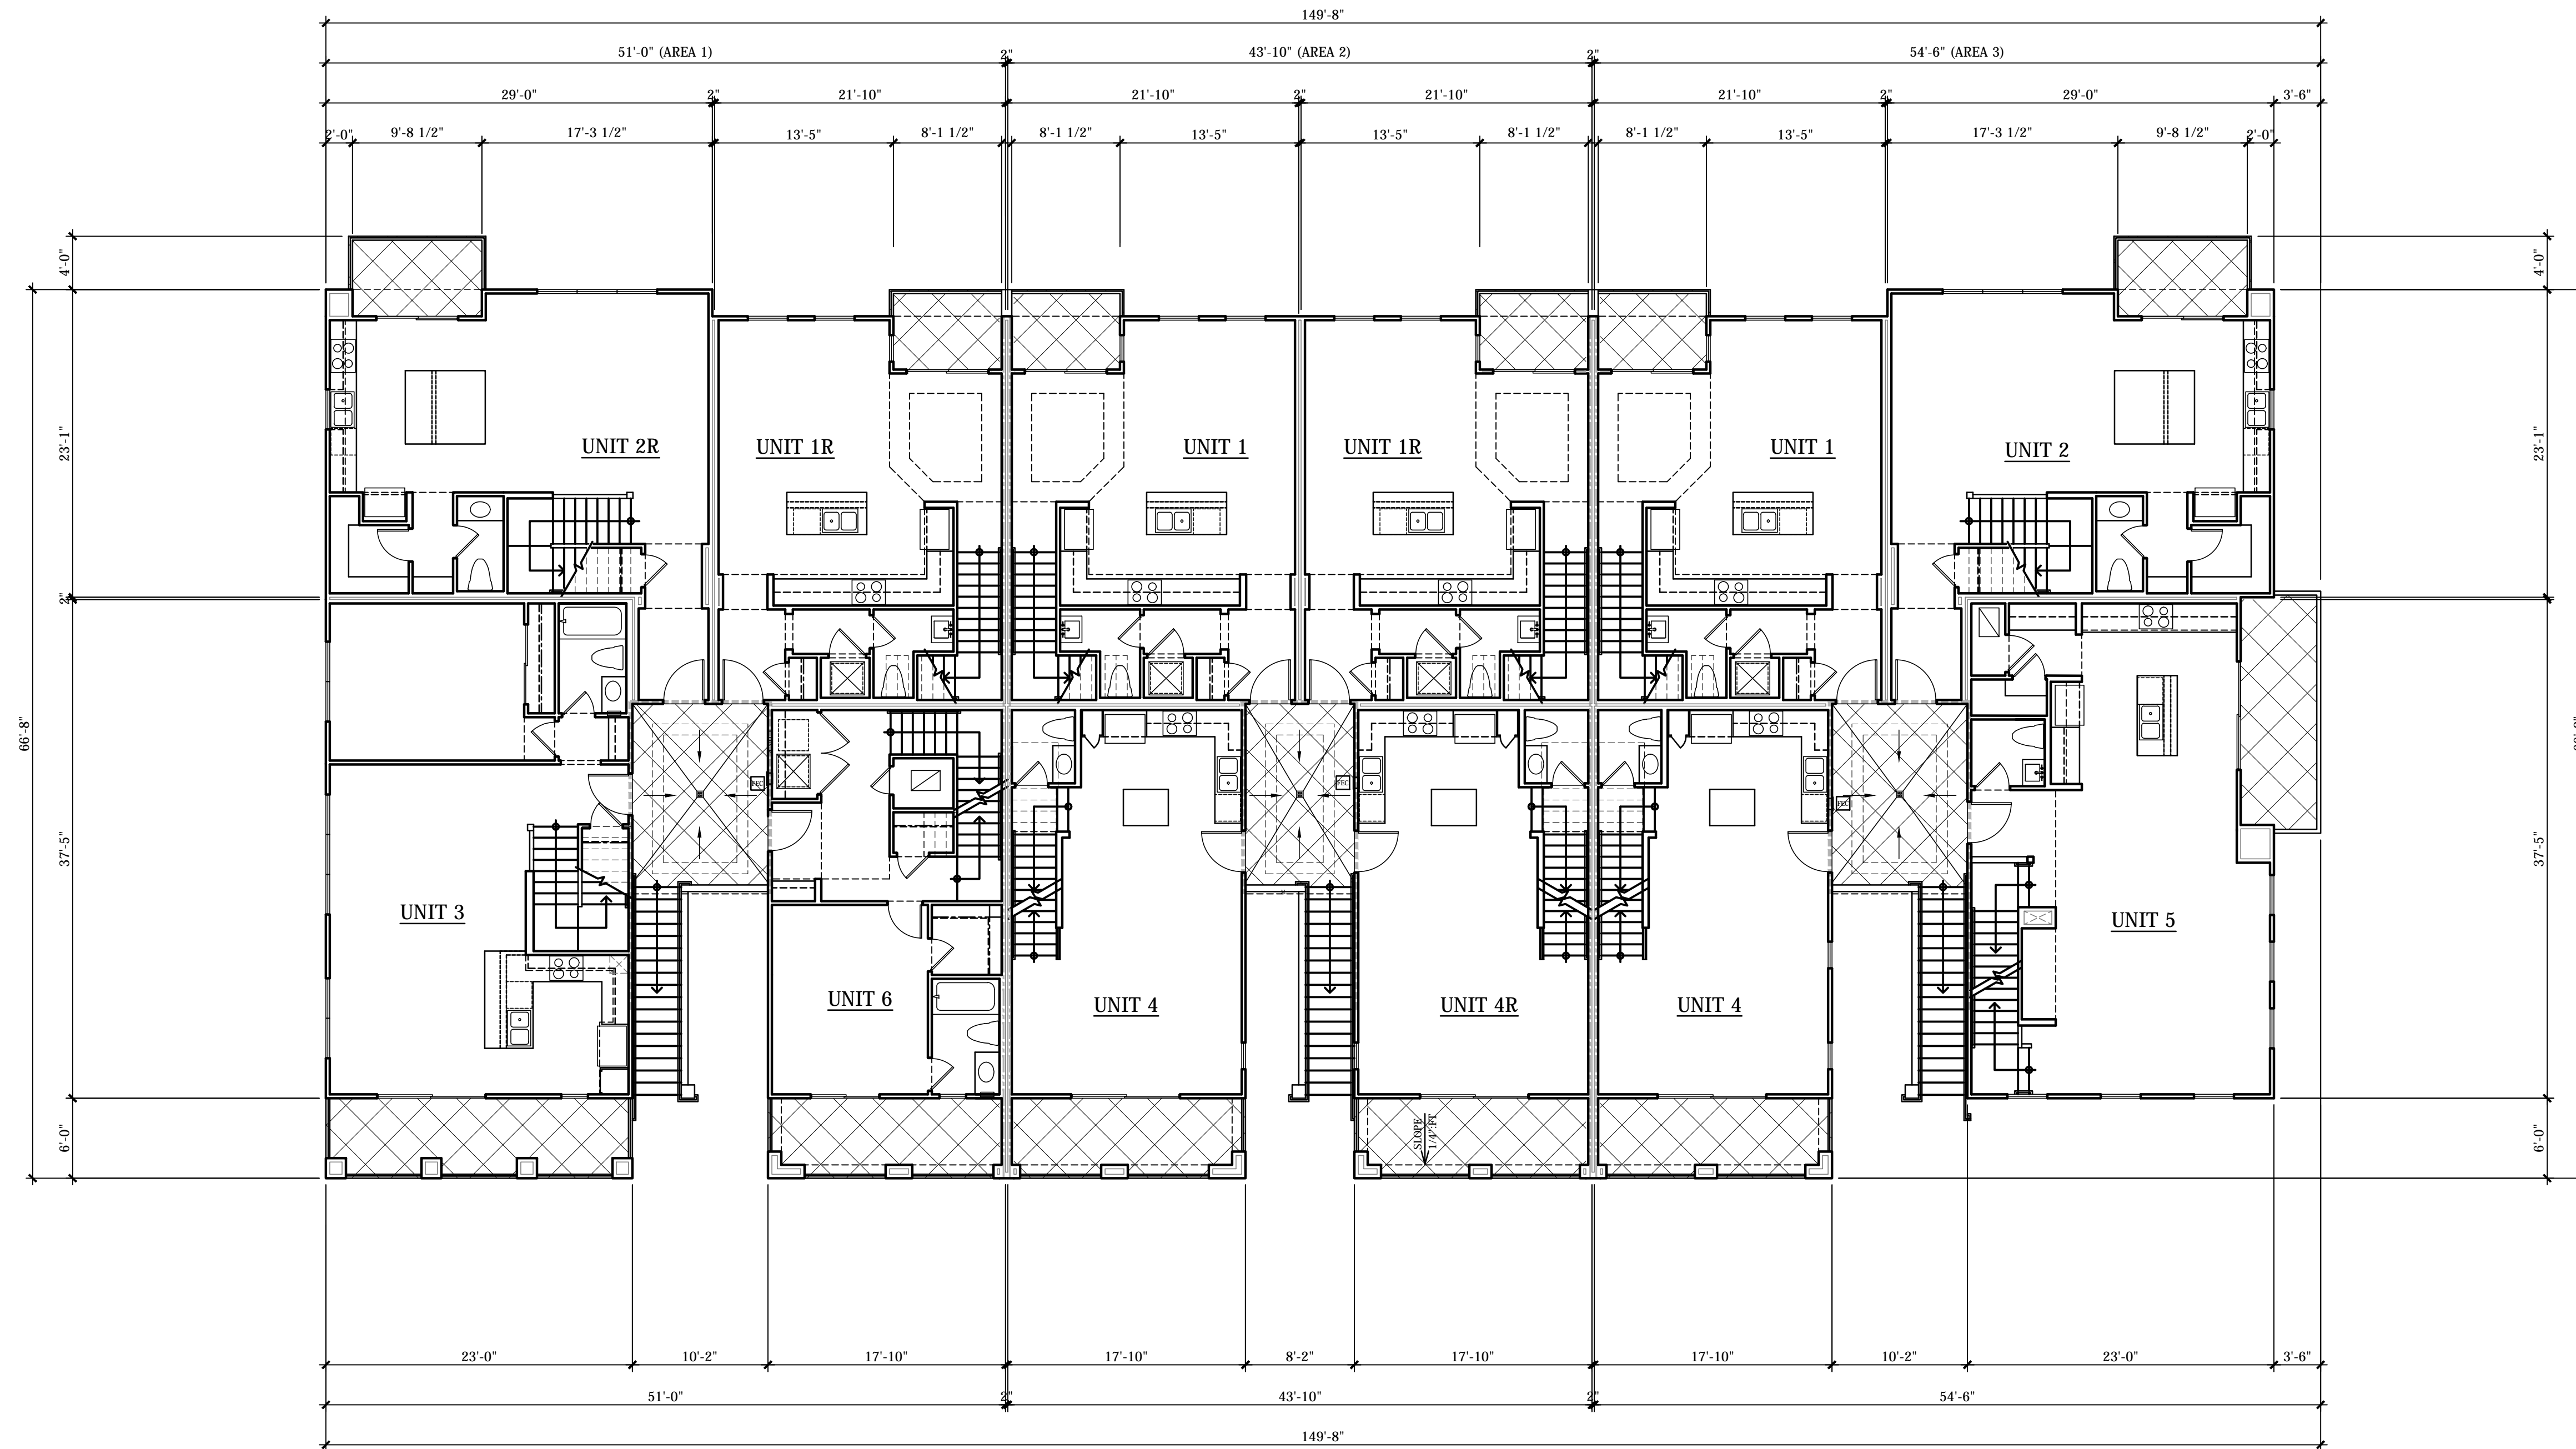


BLDG 200 12-PLEX - SECOND FLOOR PLAN

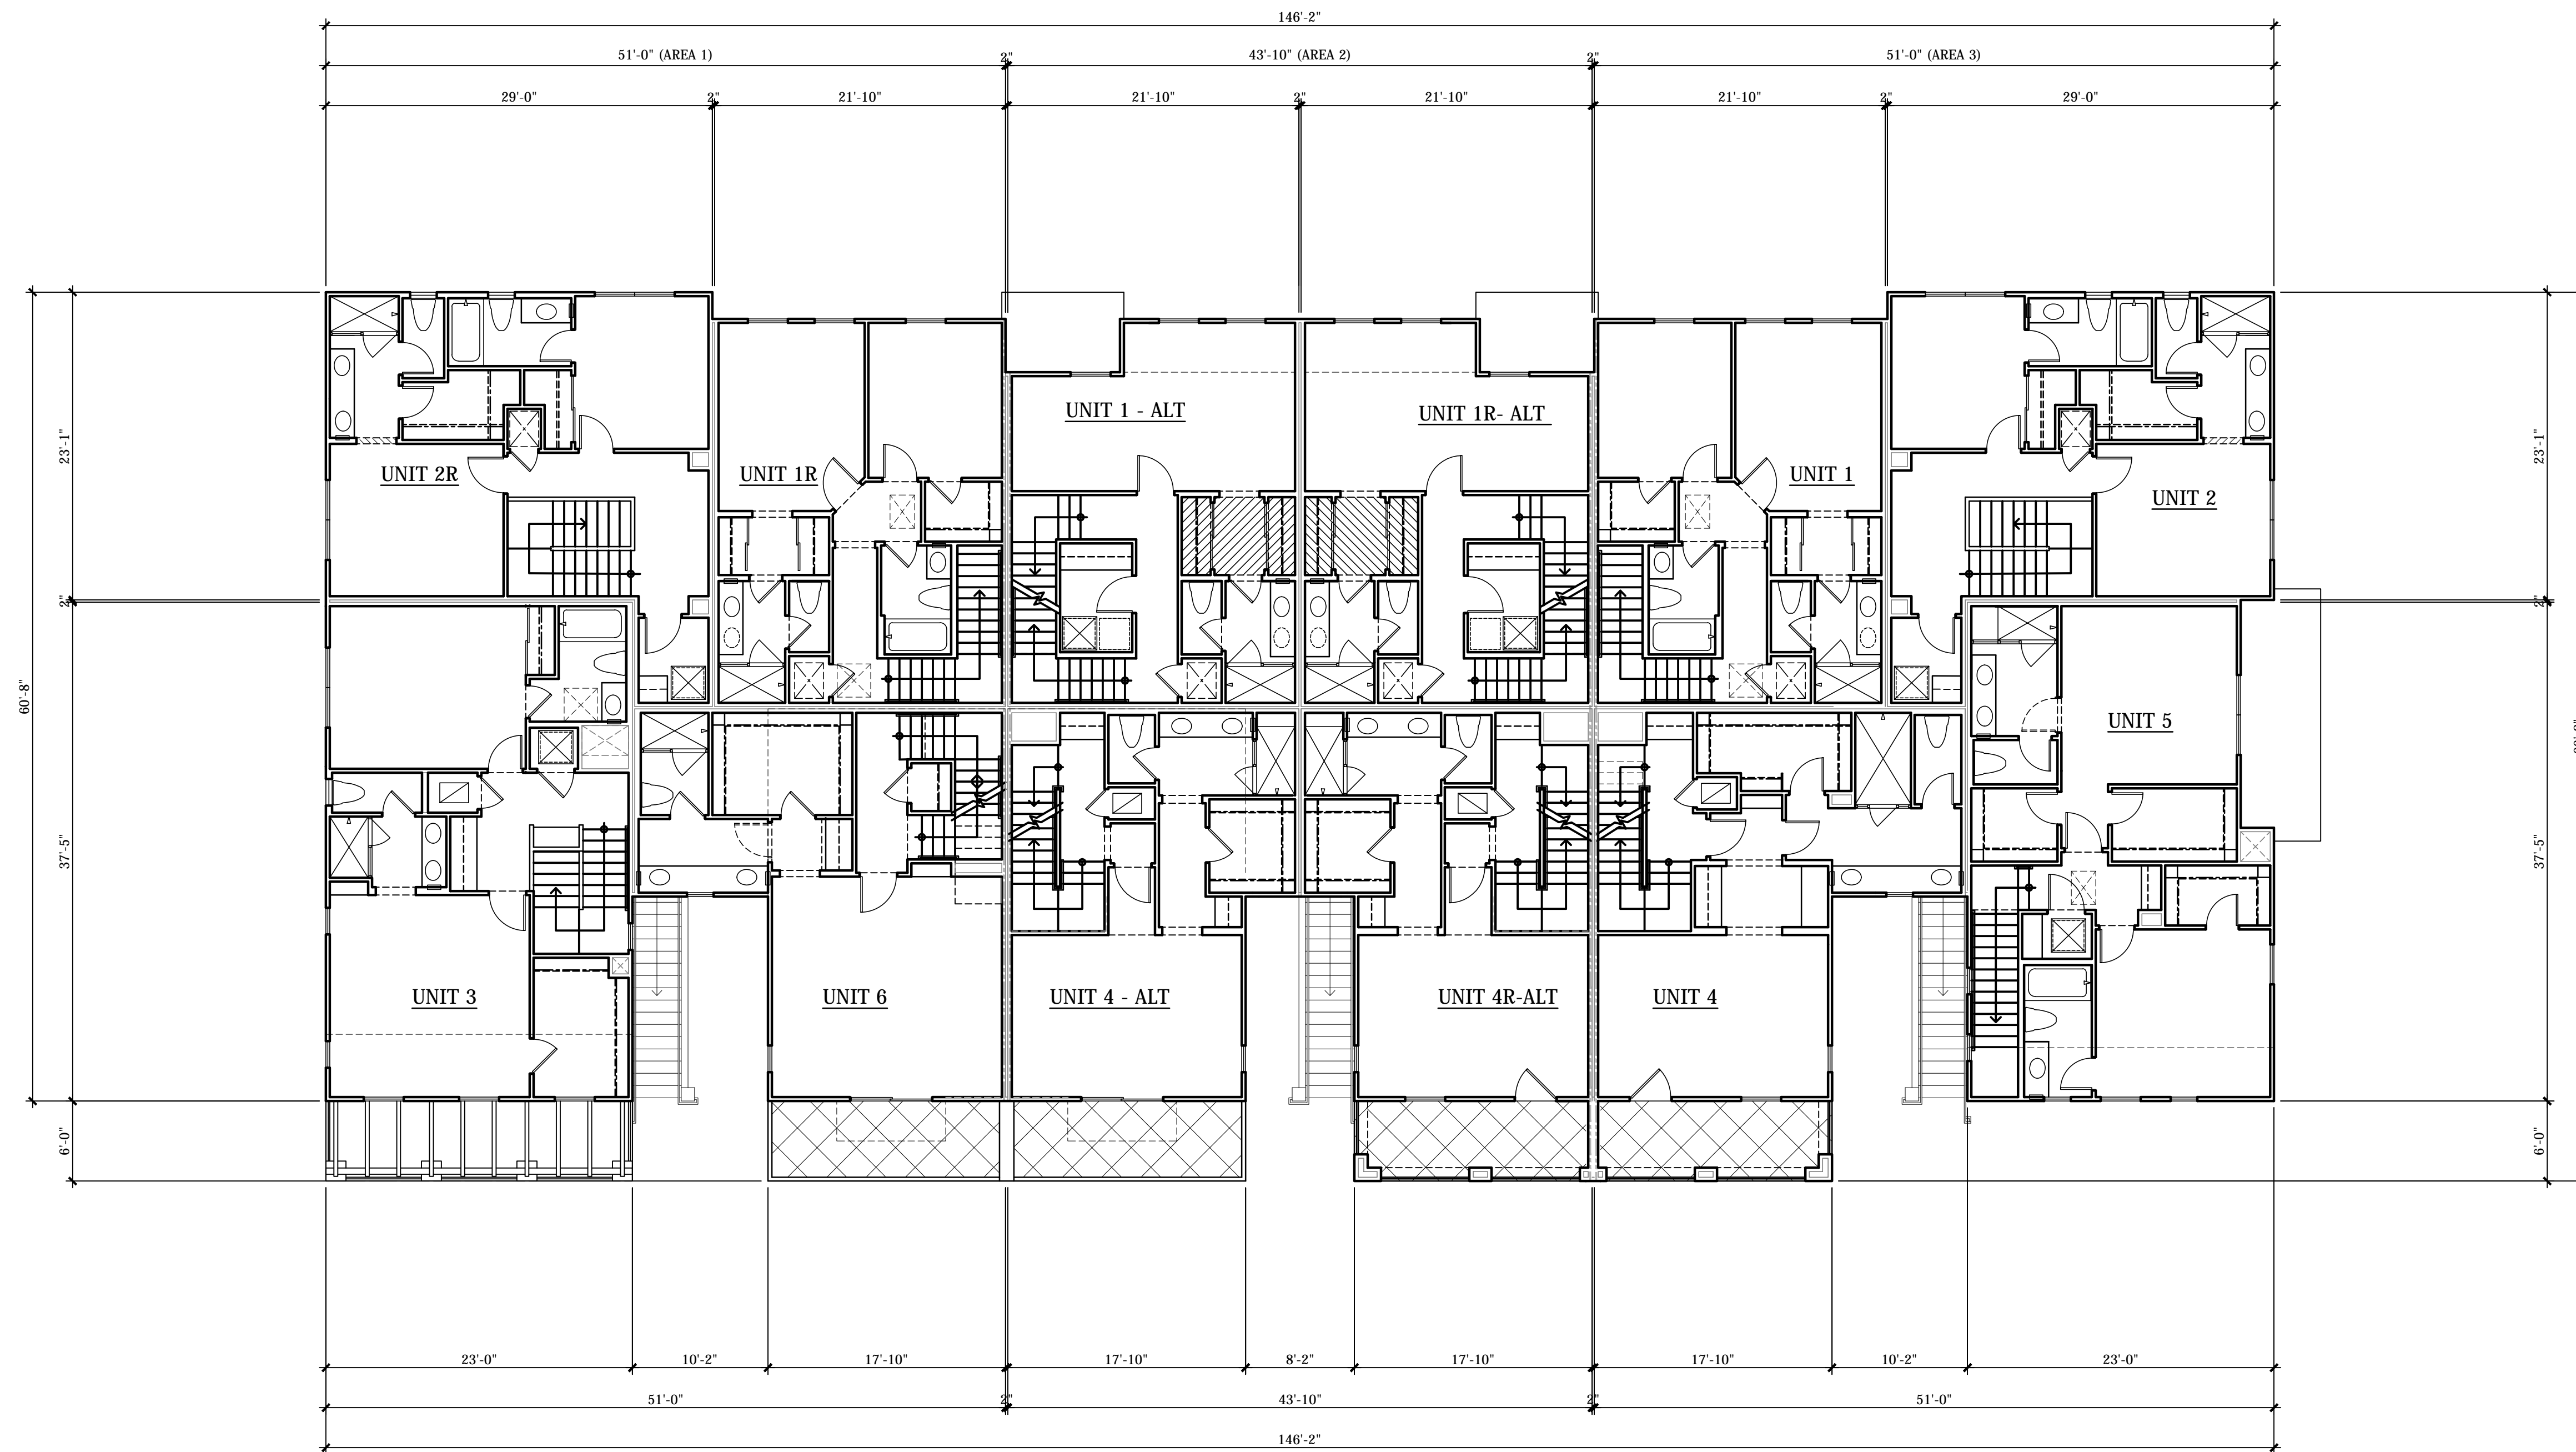

BLDG 200 12-PLEX - THIRD FLOOR PLAN

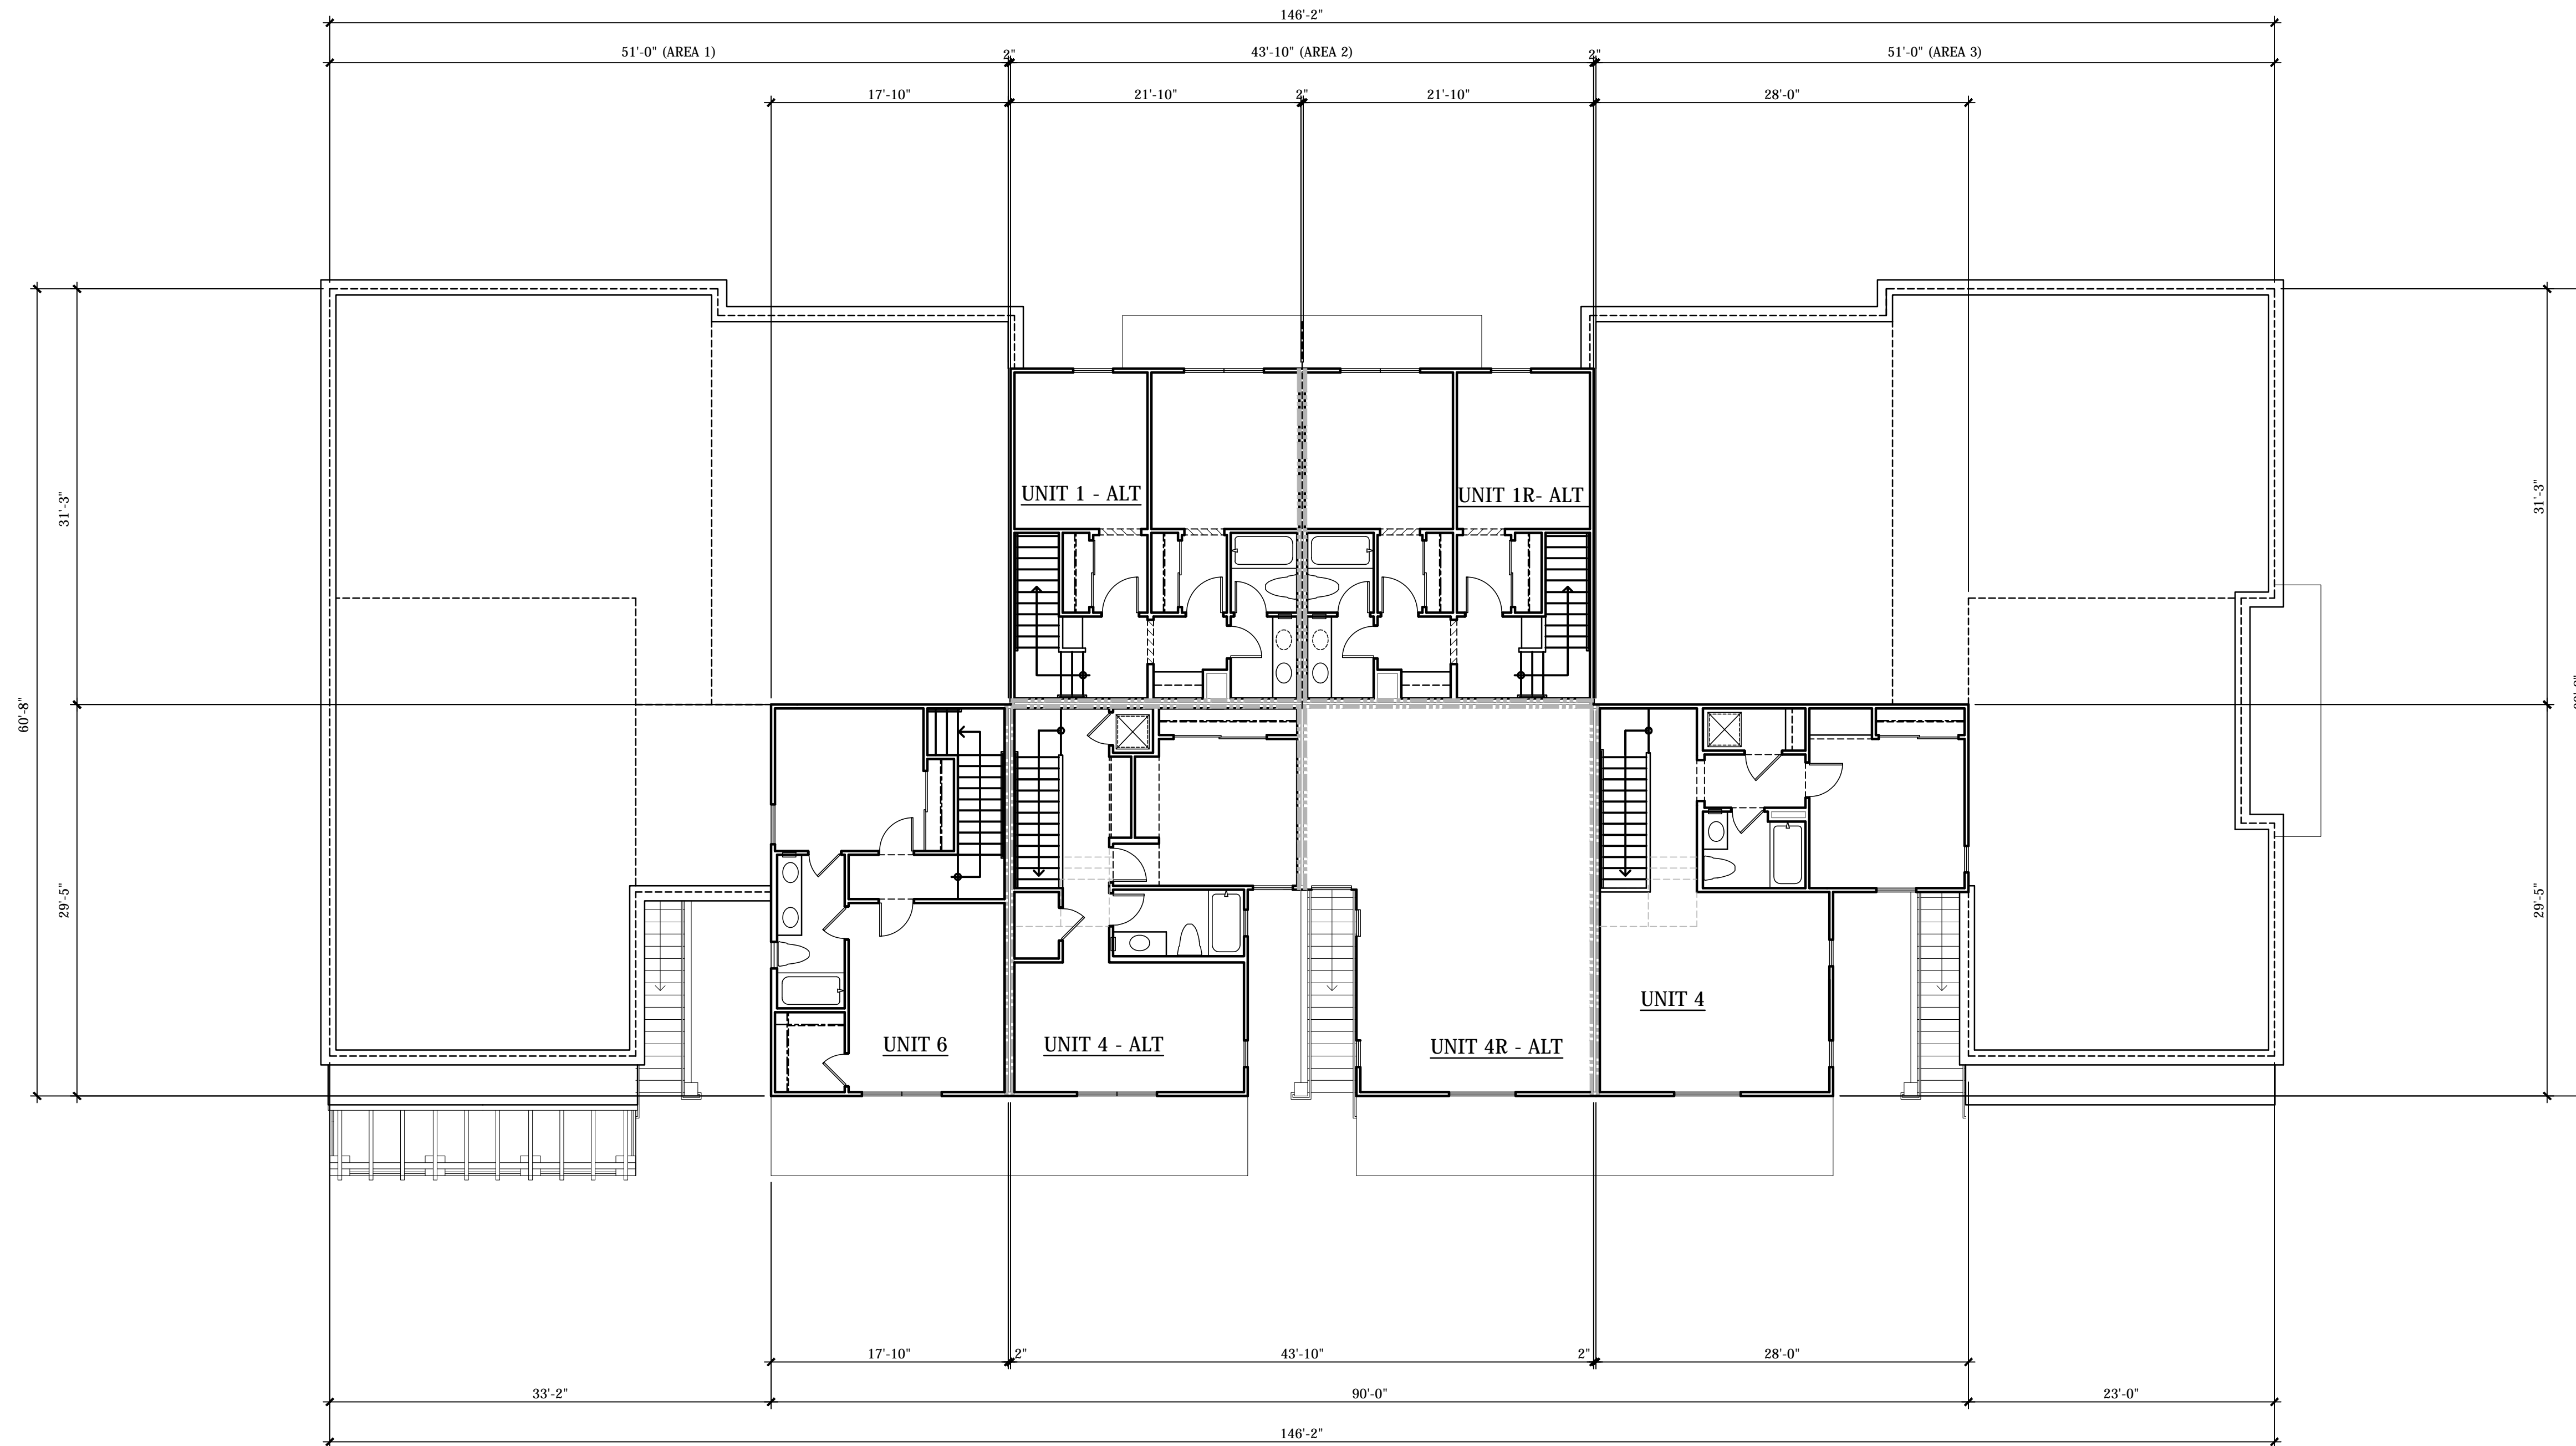


BLDG 200 12-PLEX - FOURTH FLOOR PLAN

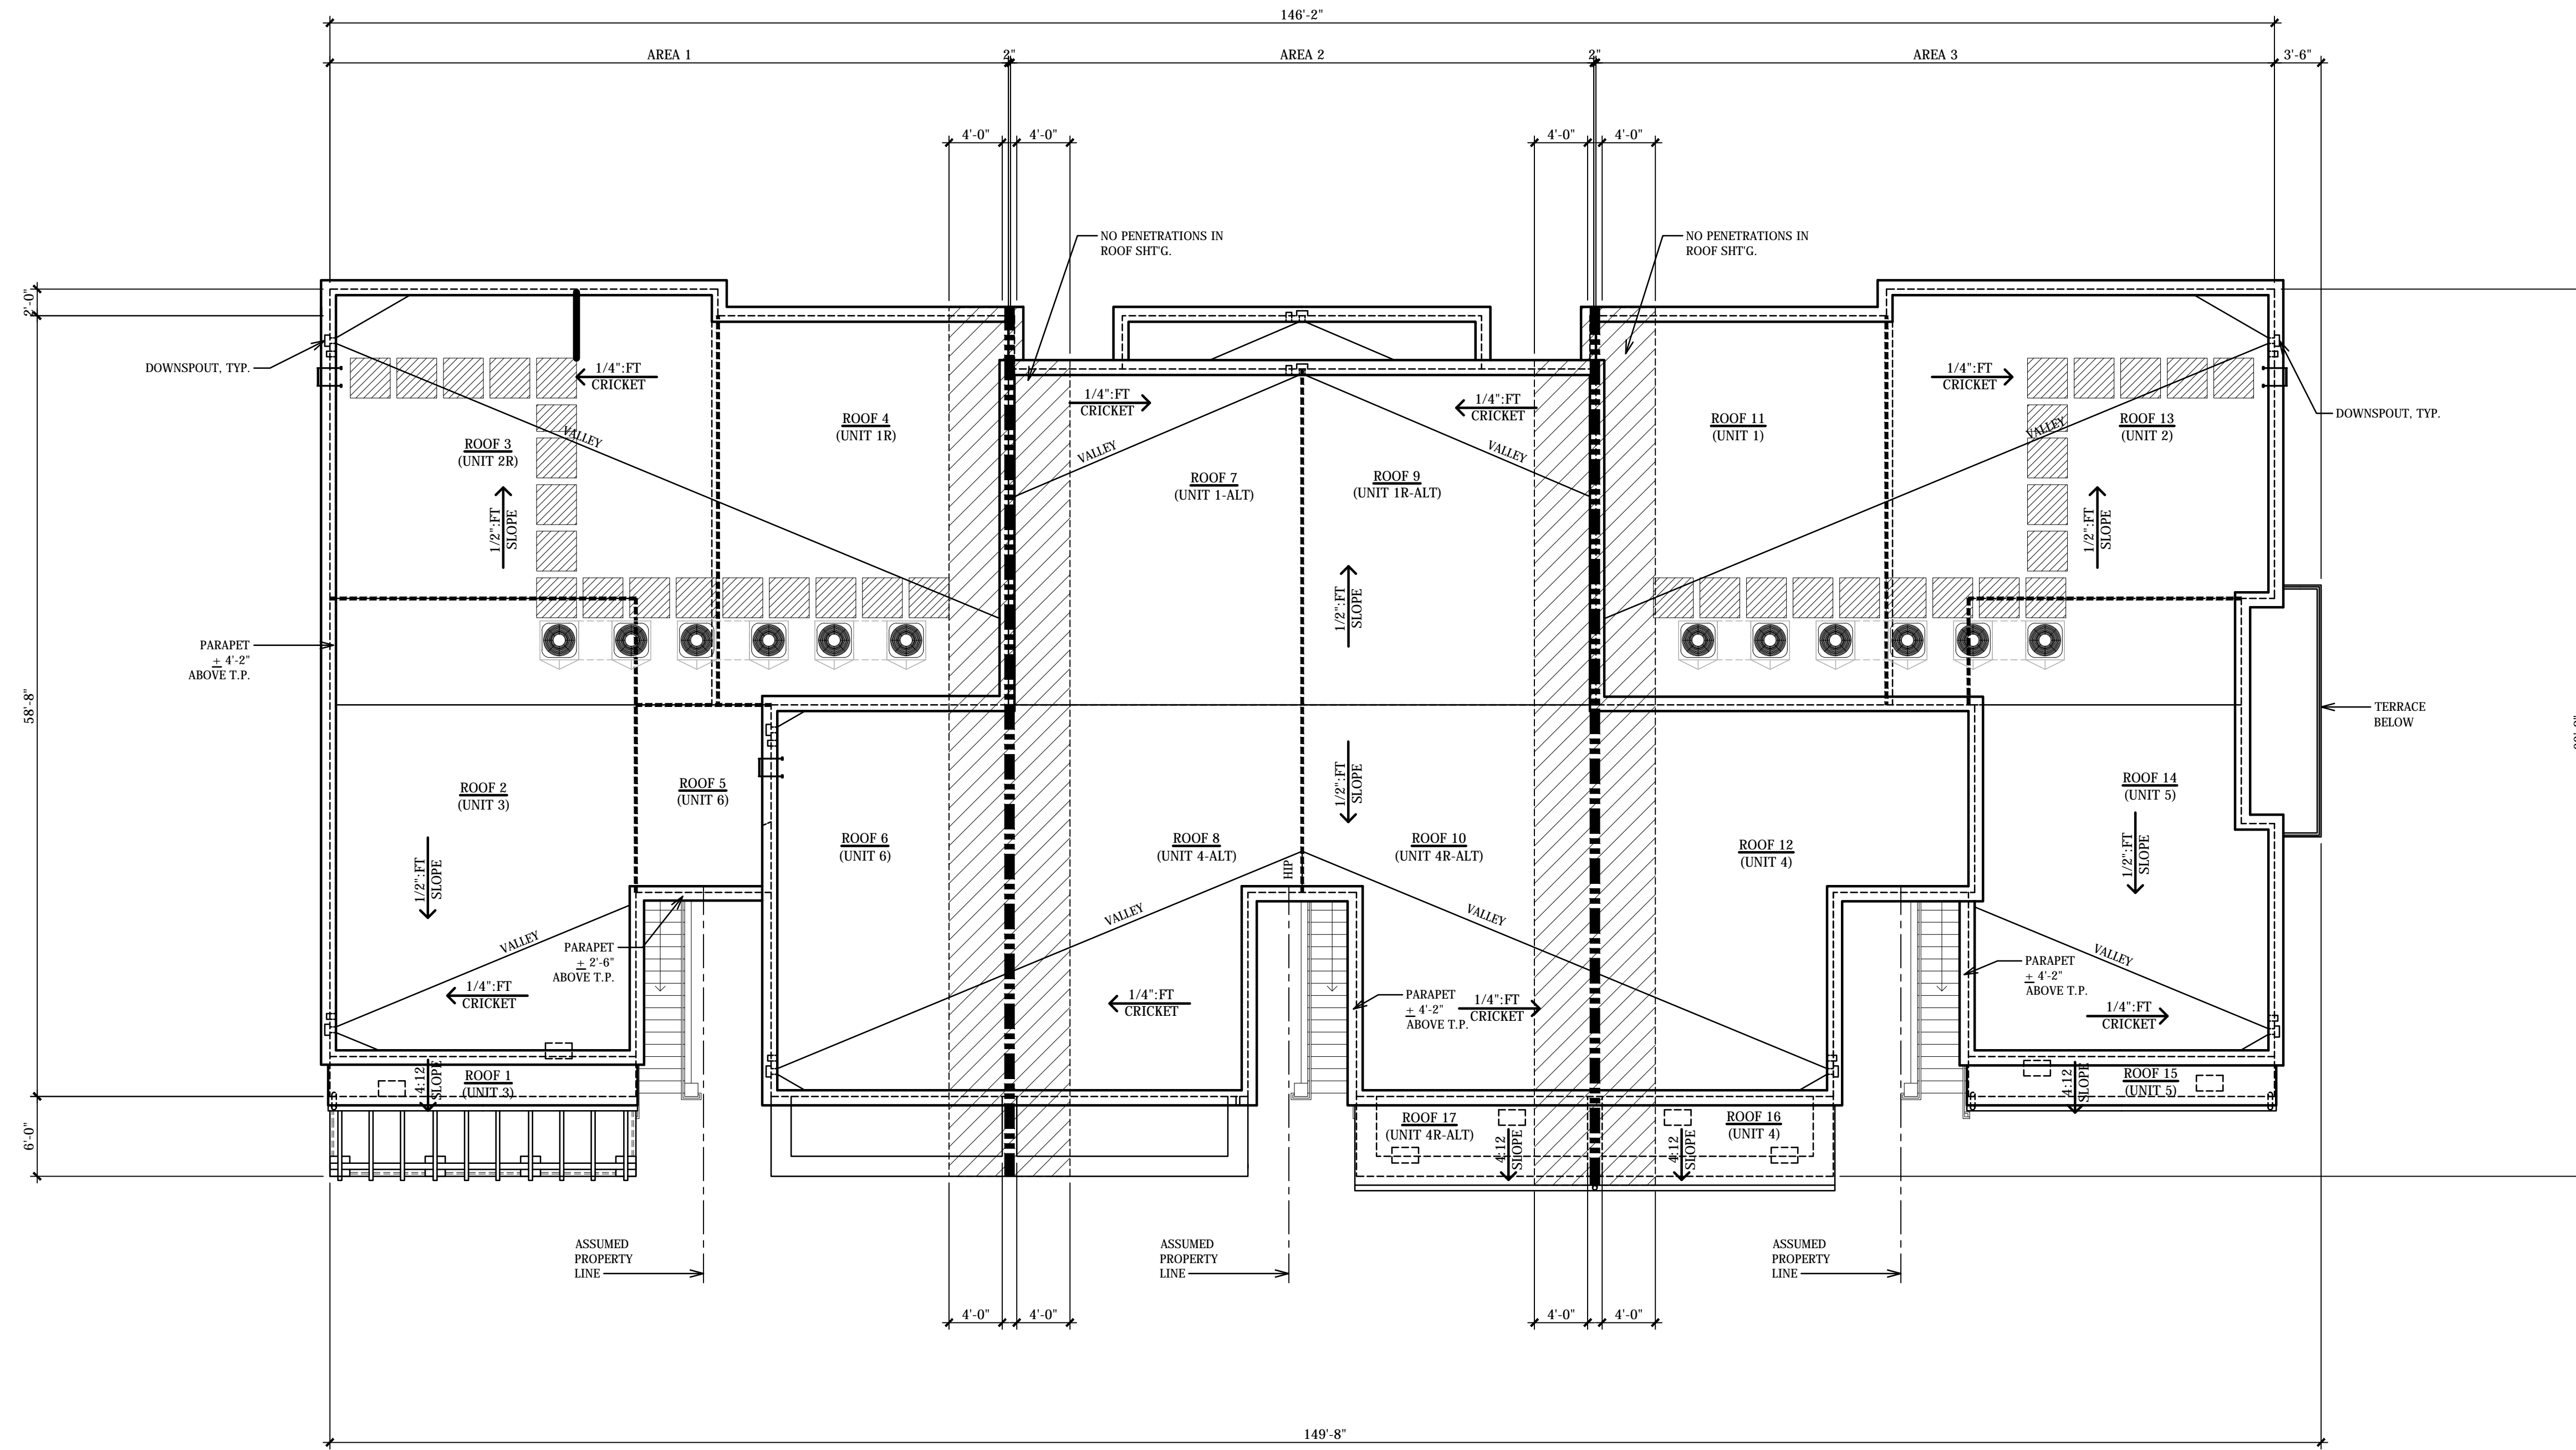

BLDG 200 12-PLEX - ROOF PLAN



3 REAR ELEVATION

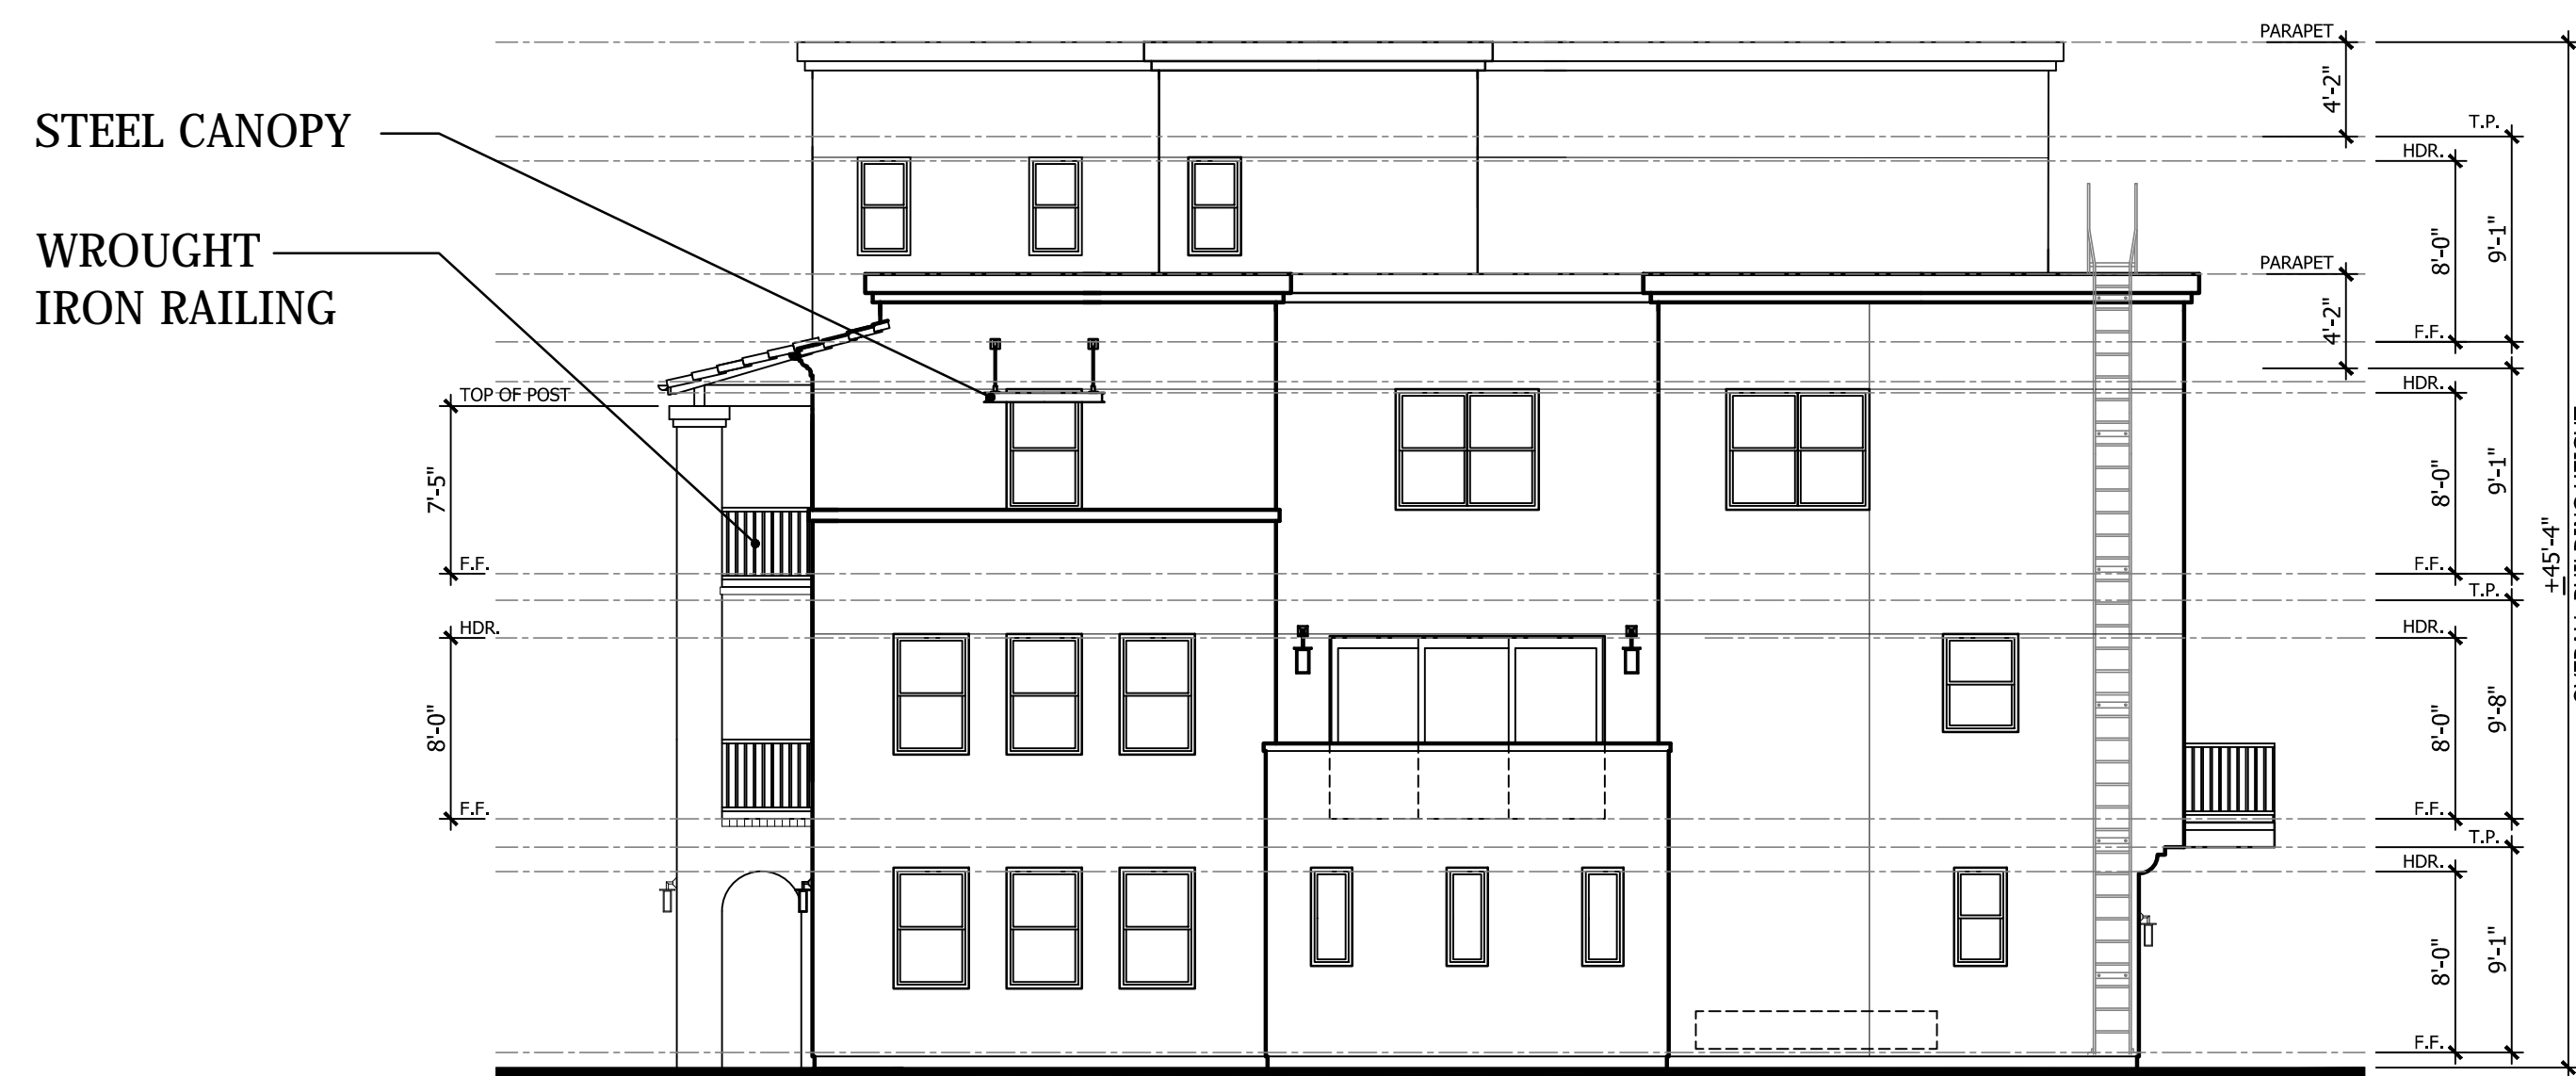

4 RIGHT ELEVATION



2 LEFT ELEVATION




1 FRONT ELEVATION


BLDG 200 12-PLEX ELEVATIONS





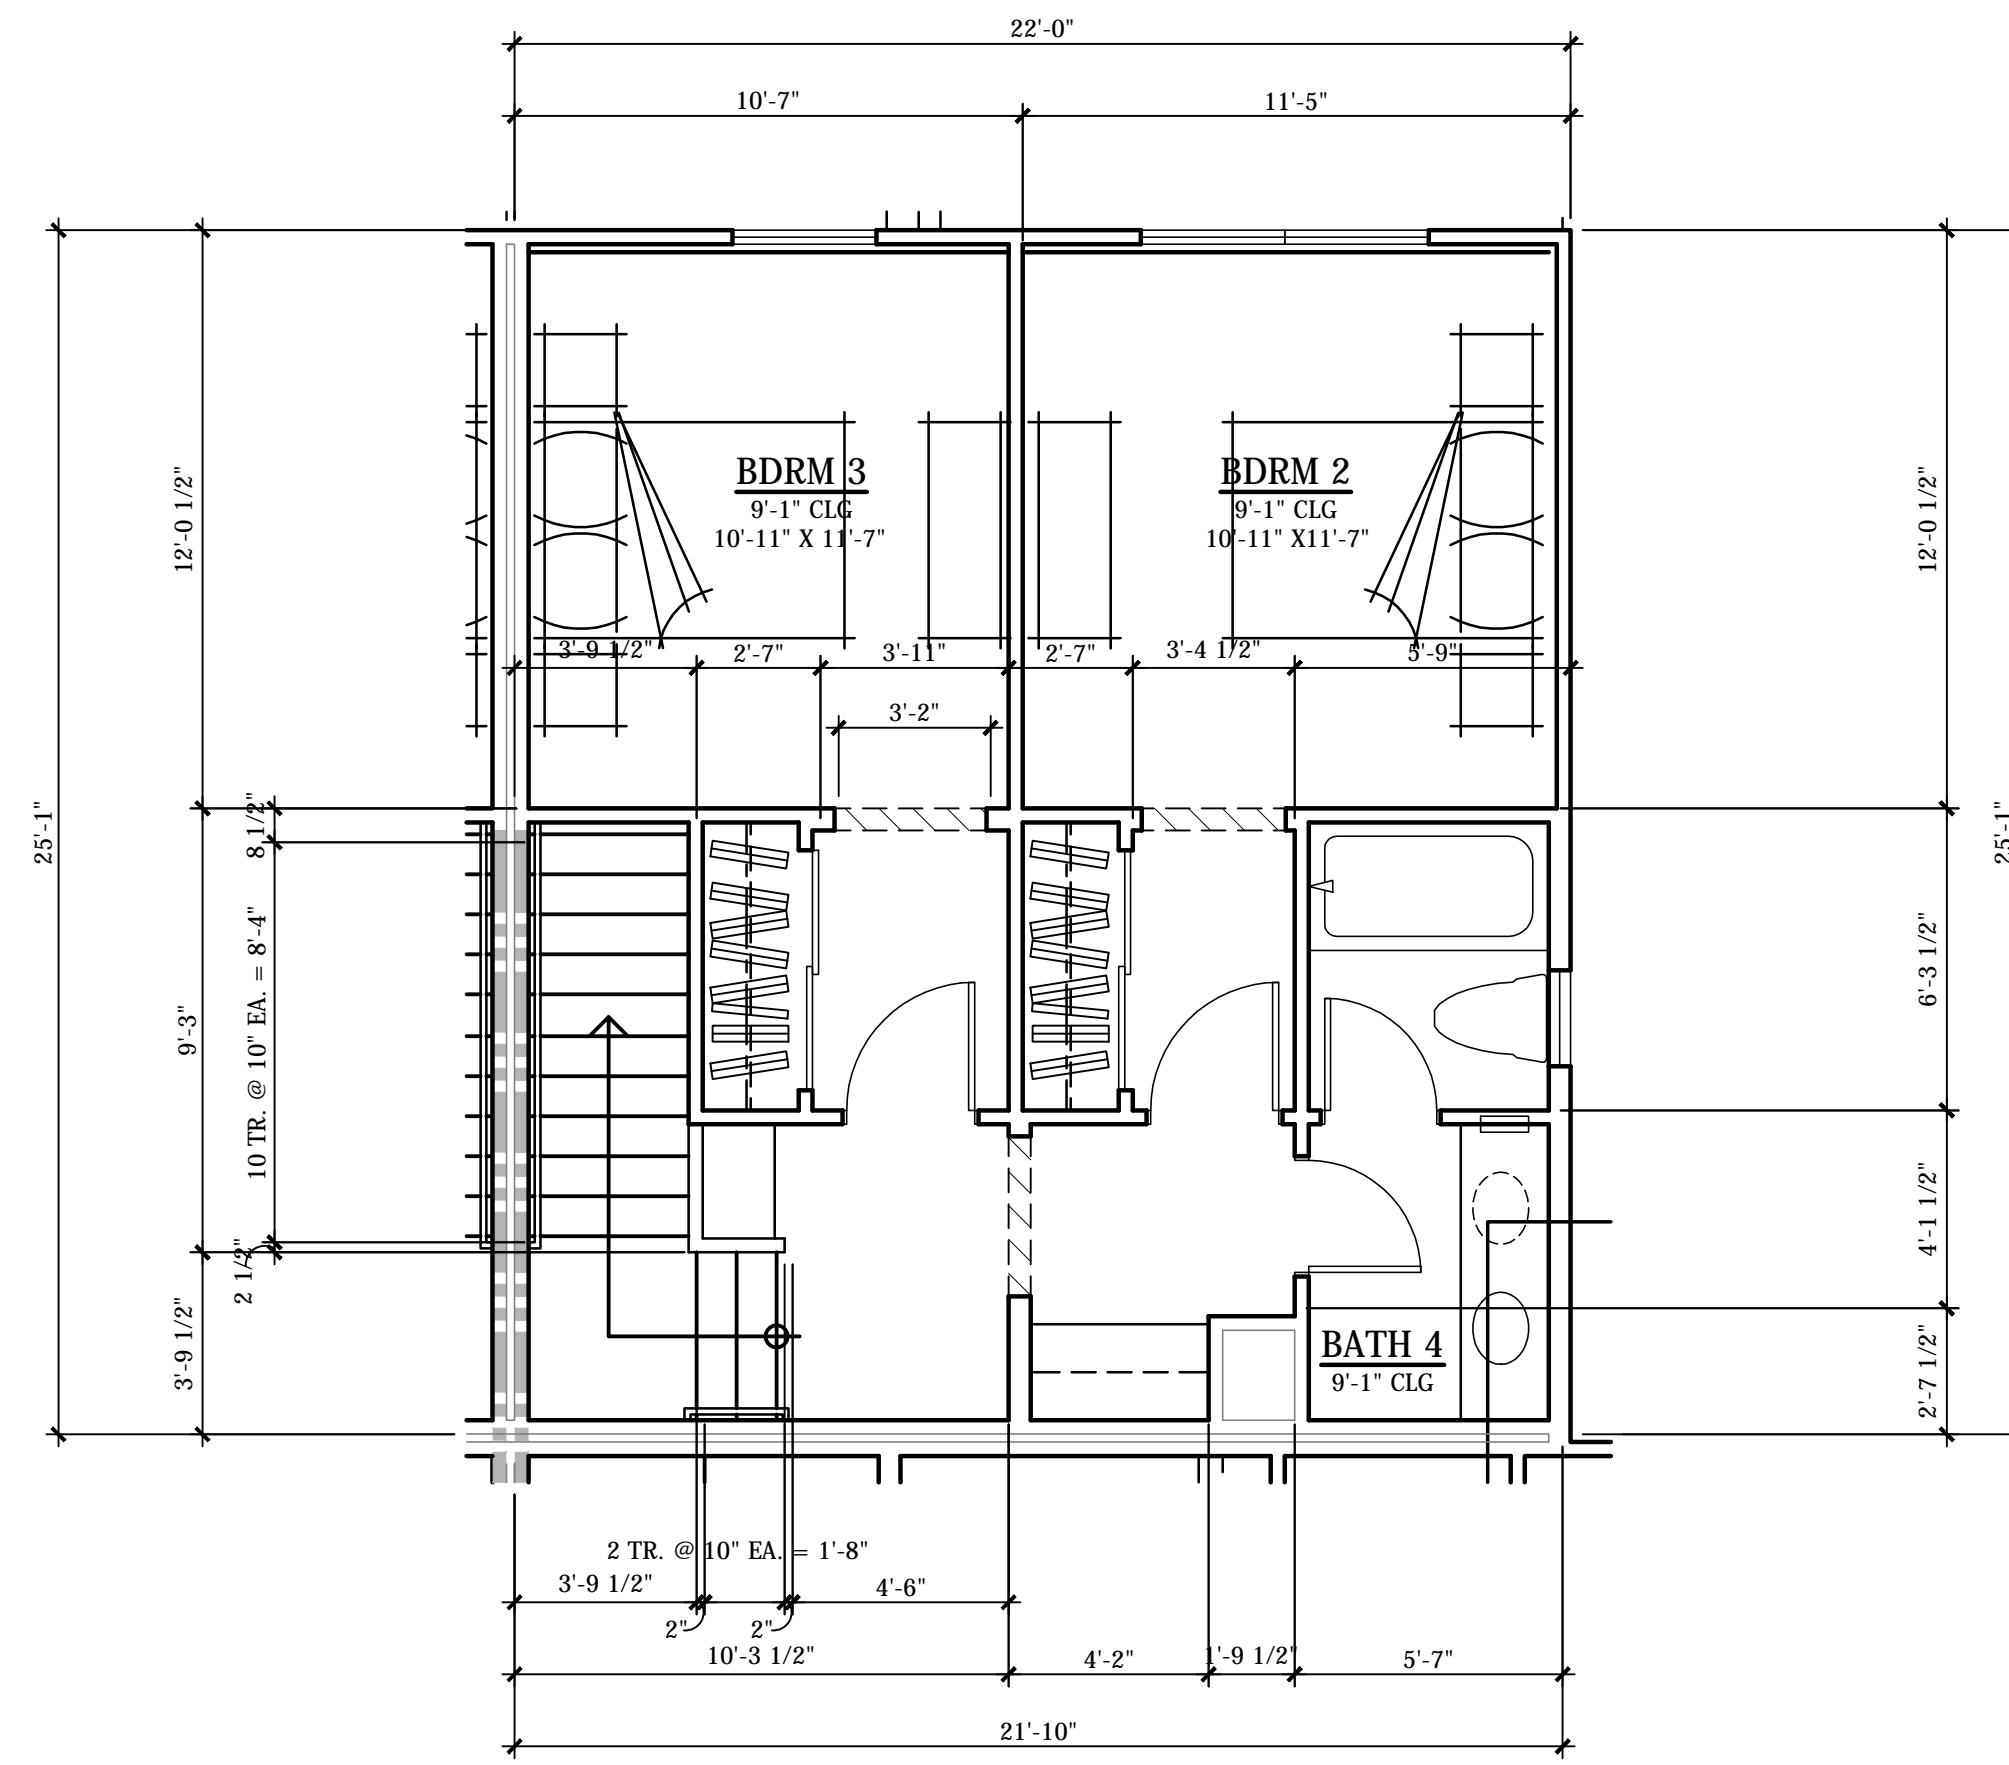


FOURTH FLOOR

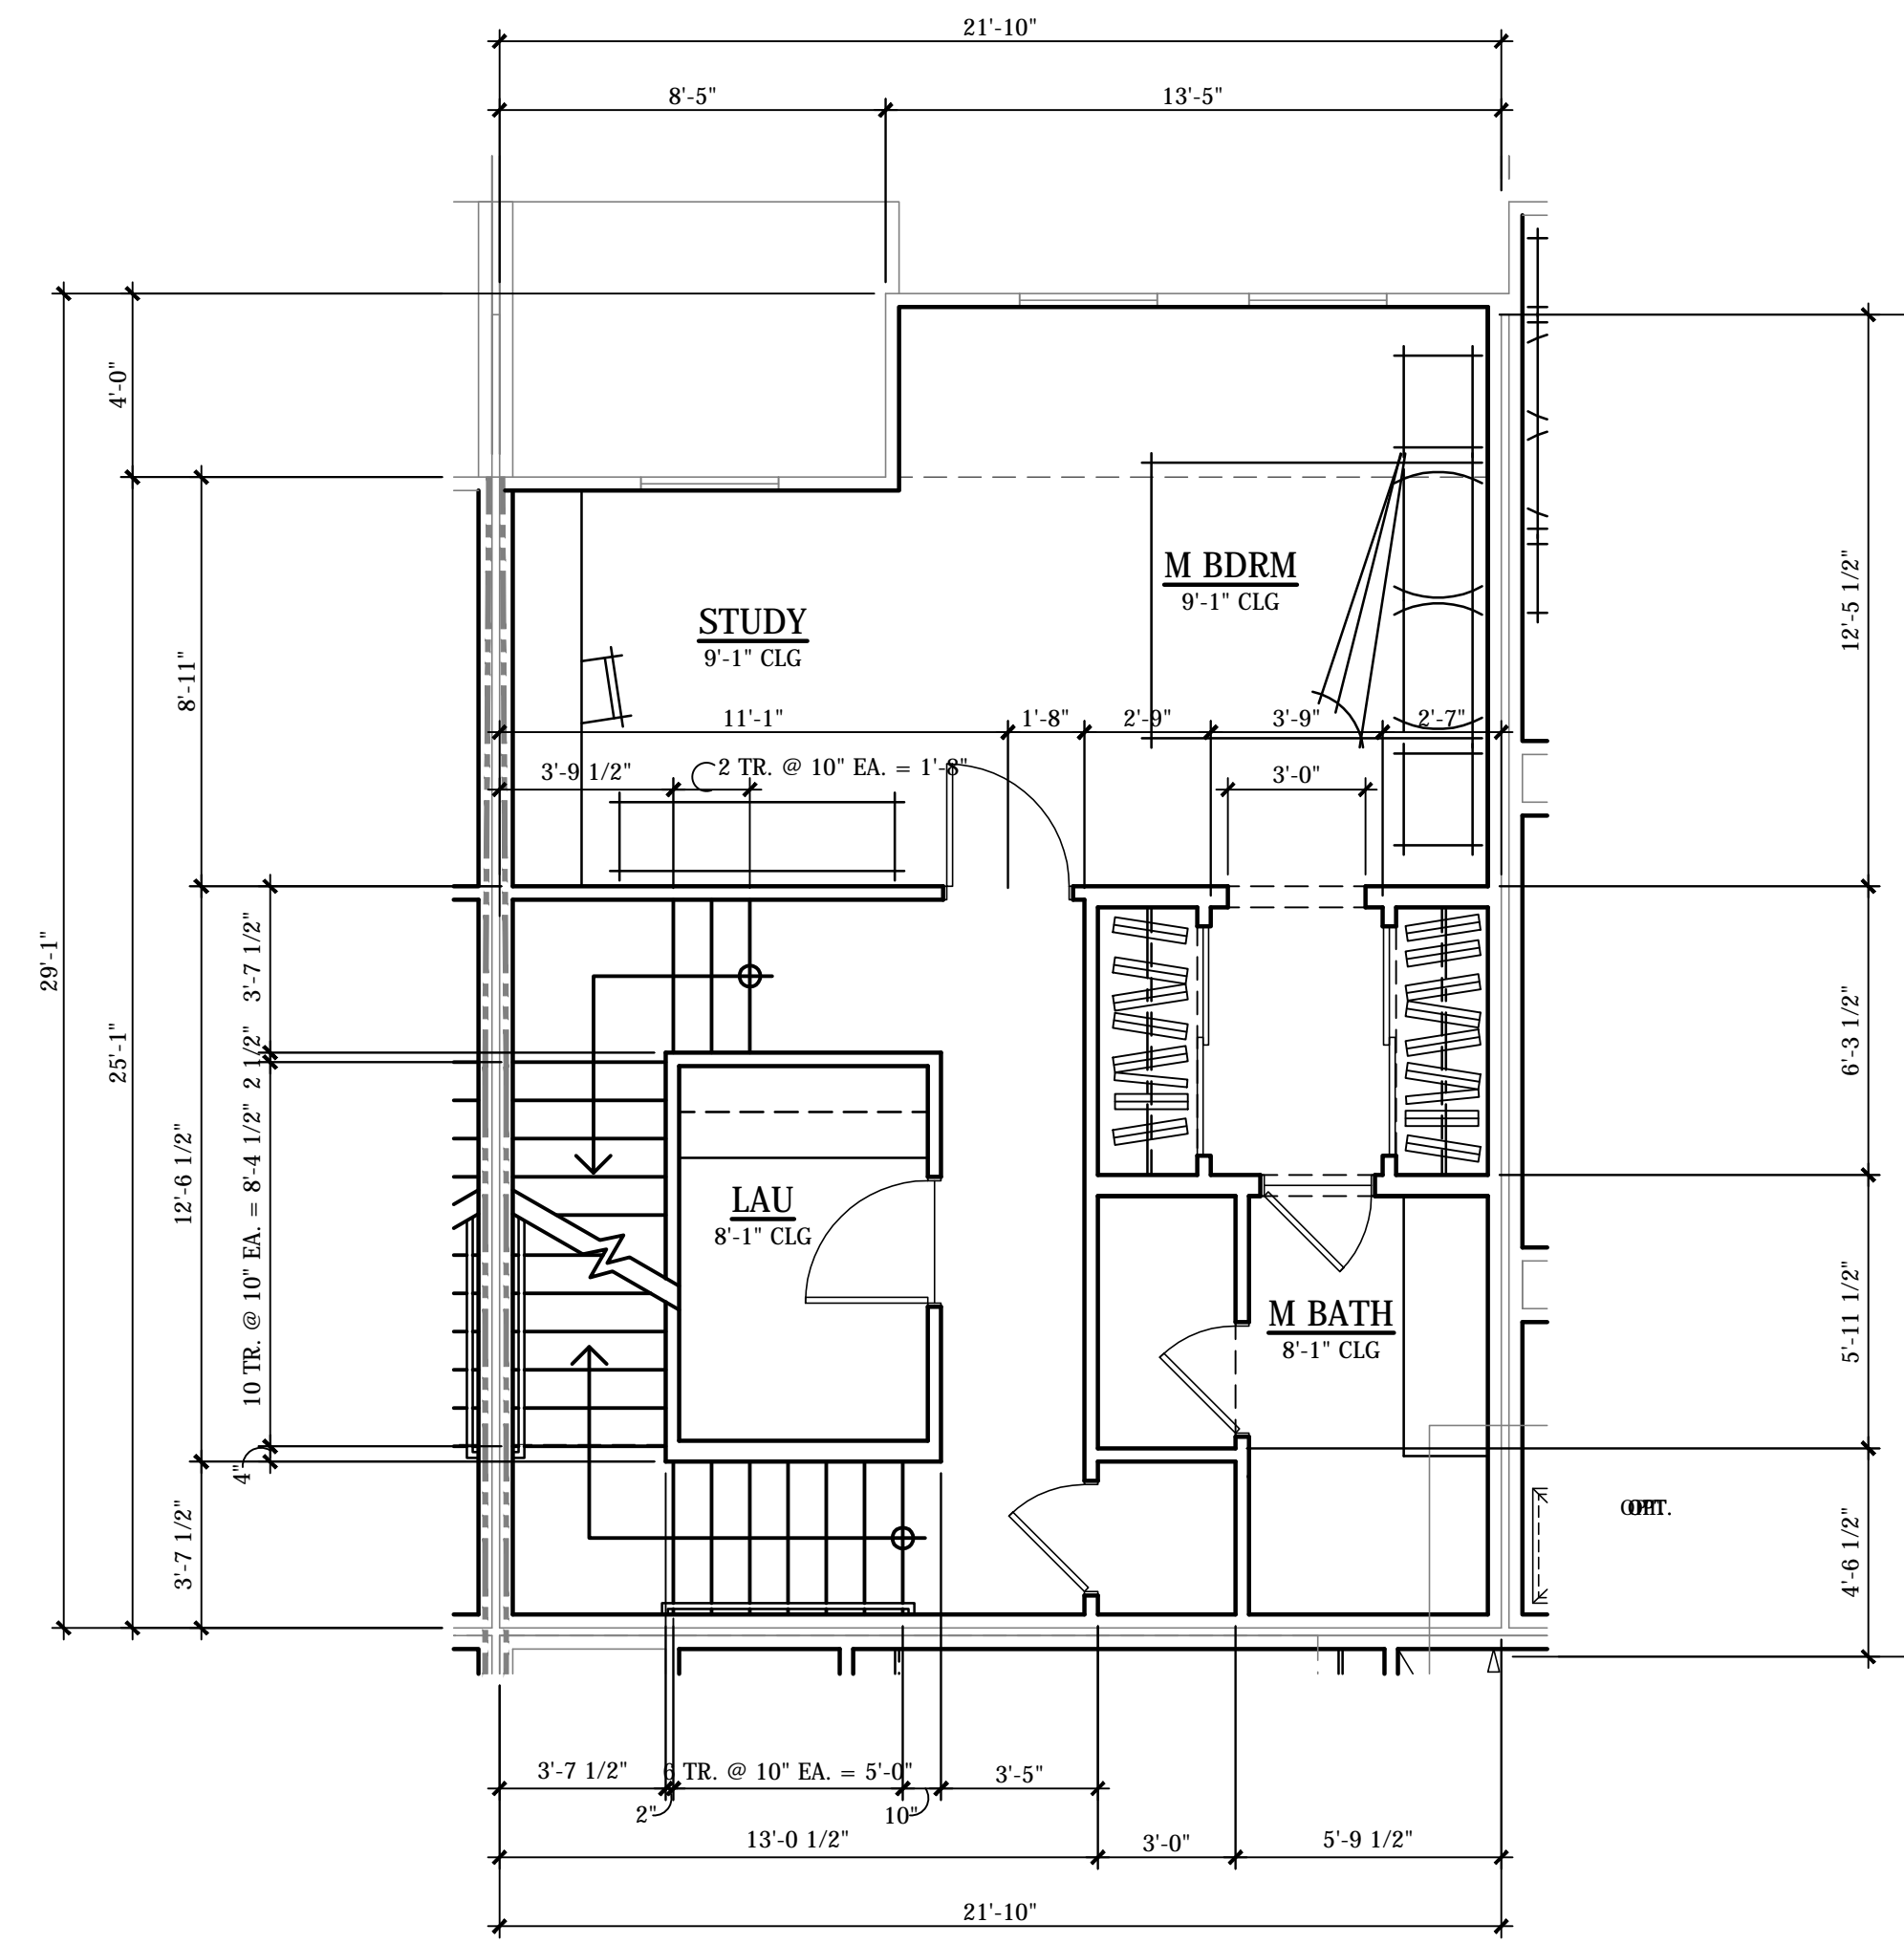


THIRD FLOOR

UNIT 1 ALTERNATE

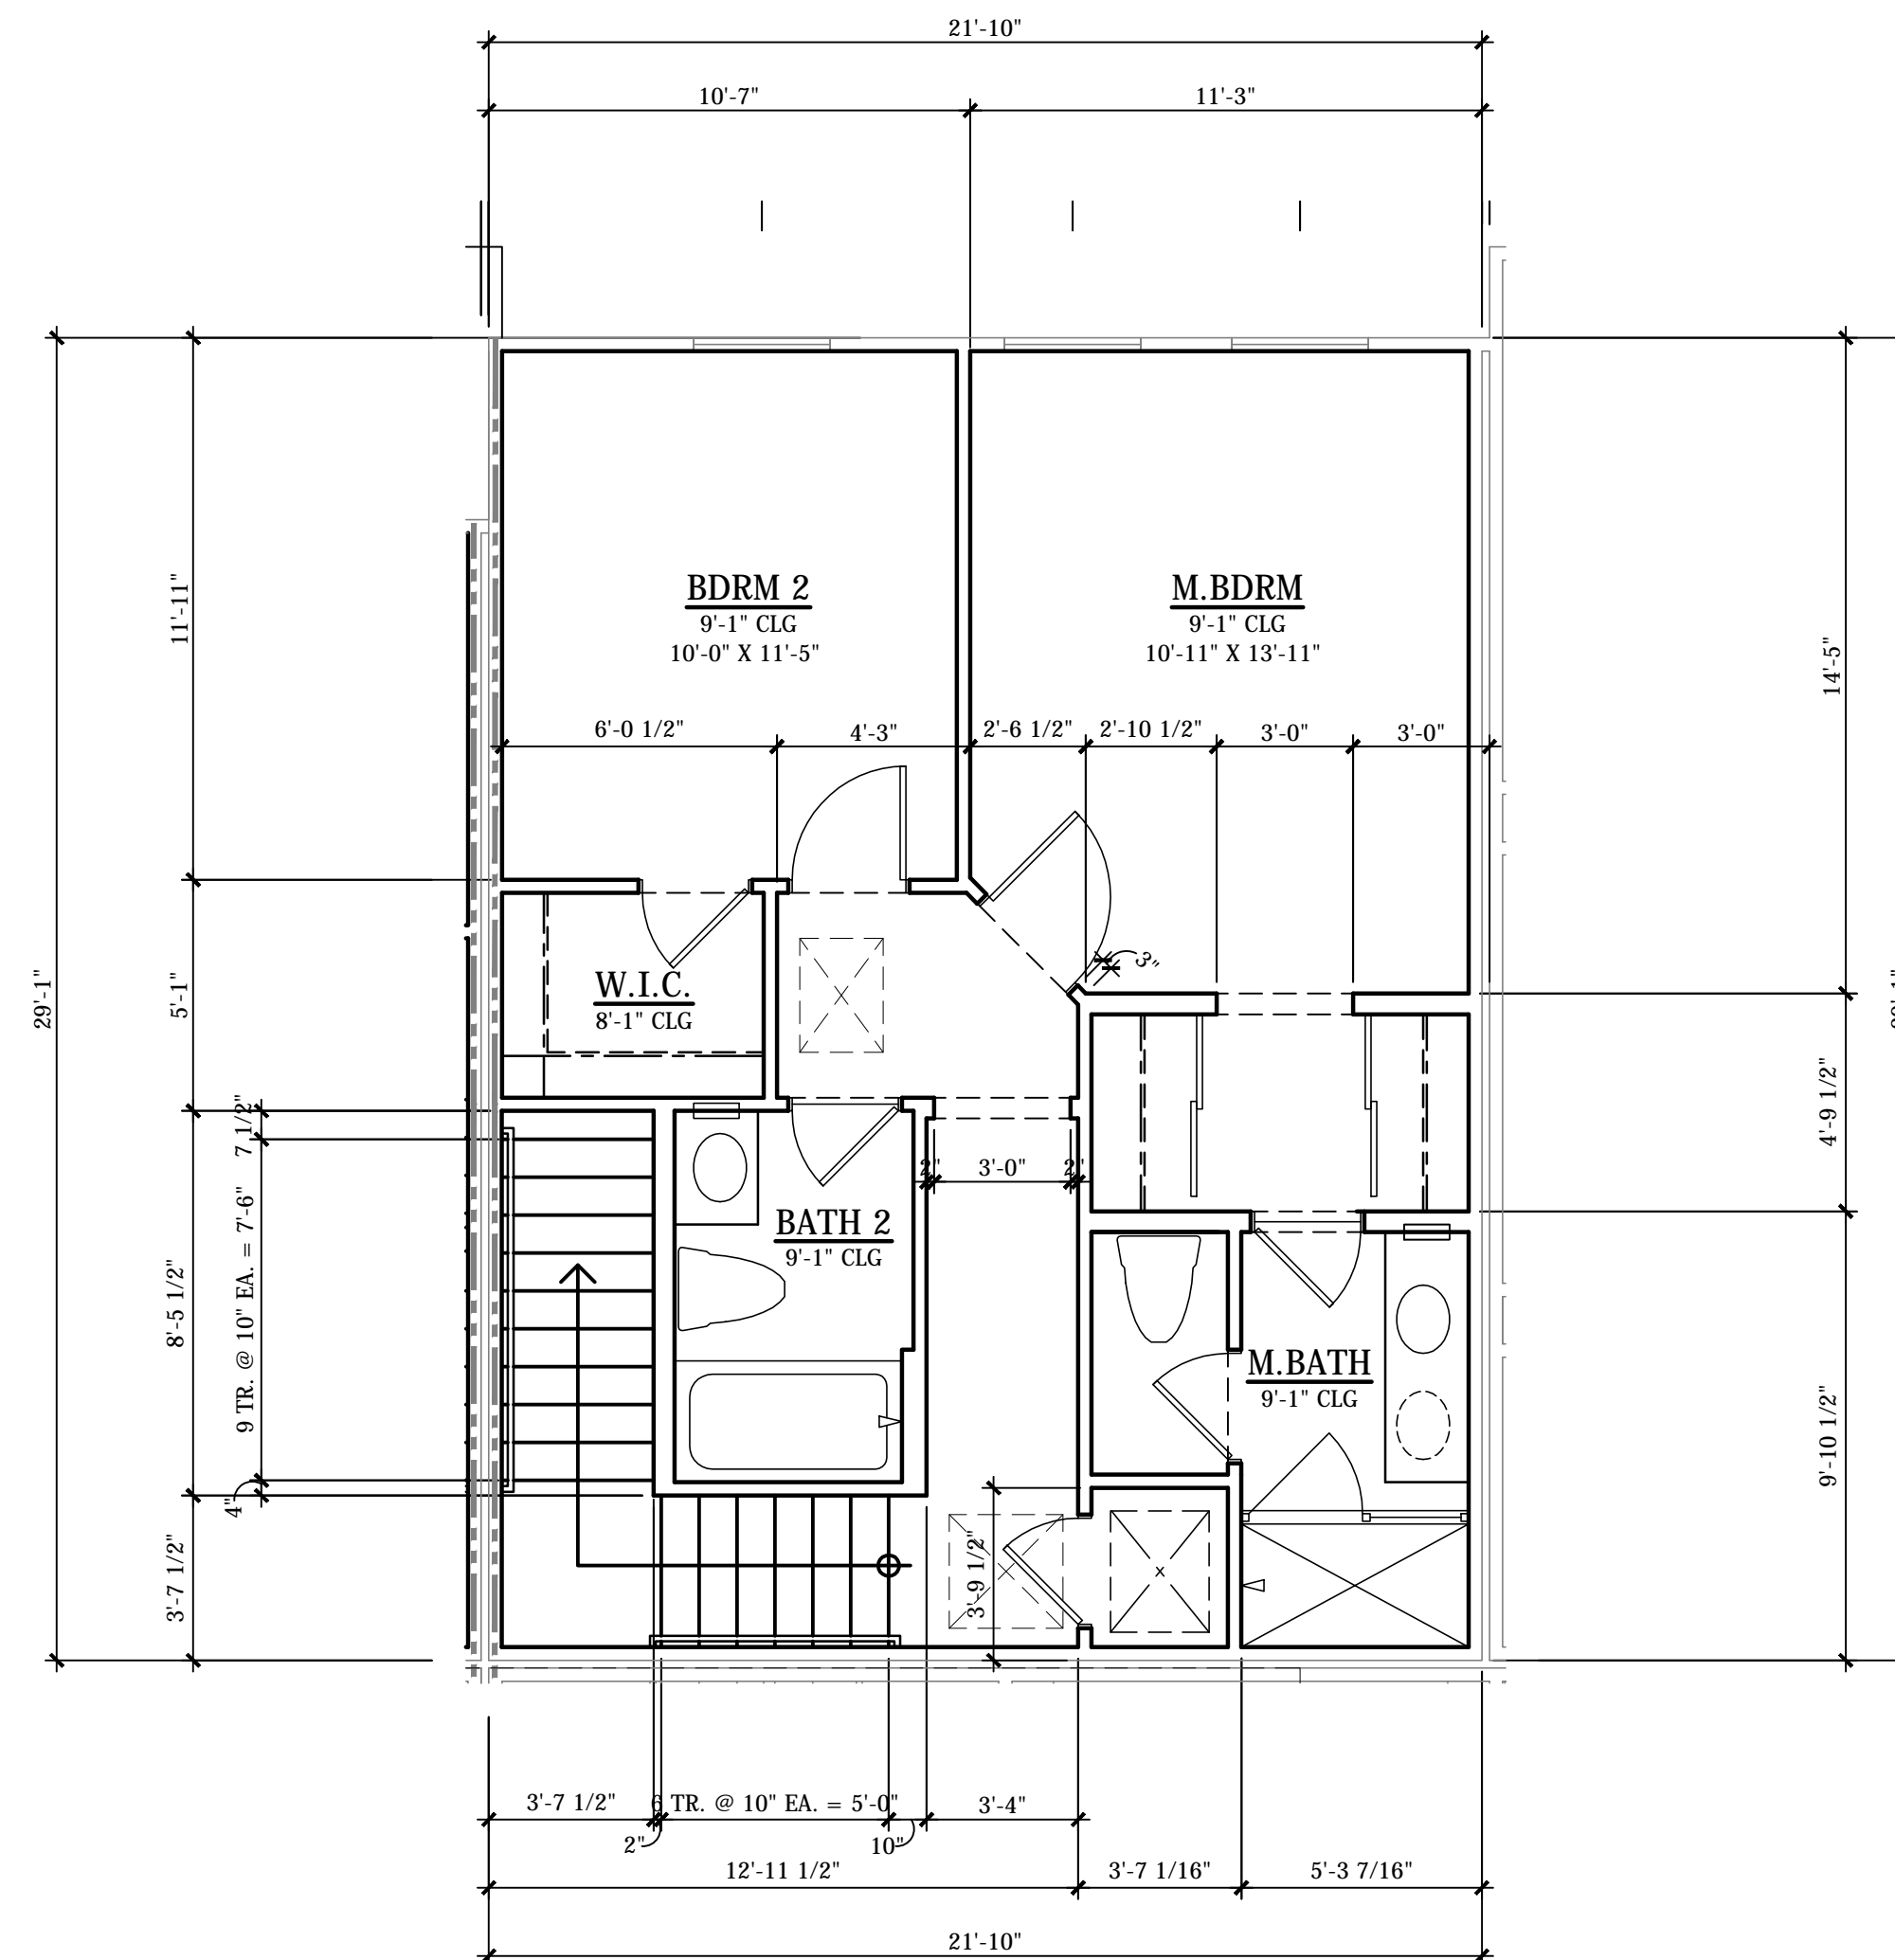


THIRD FLOOR

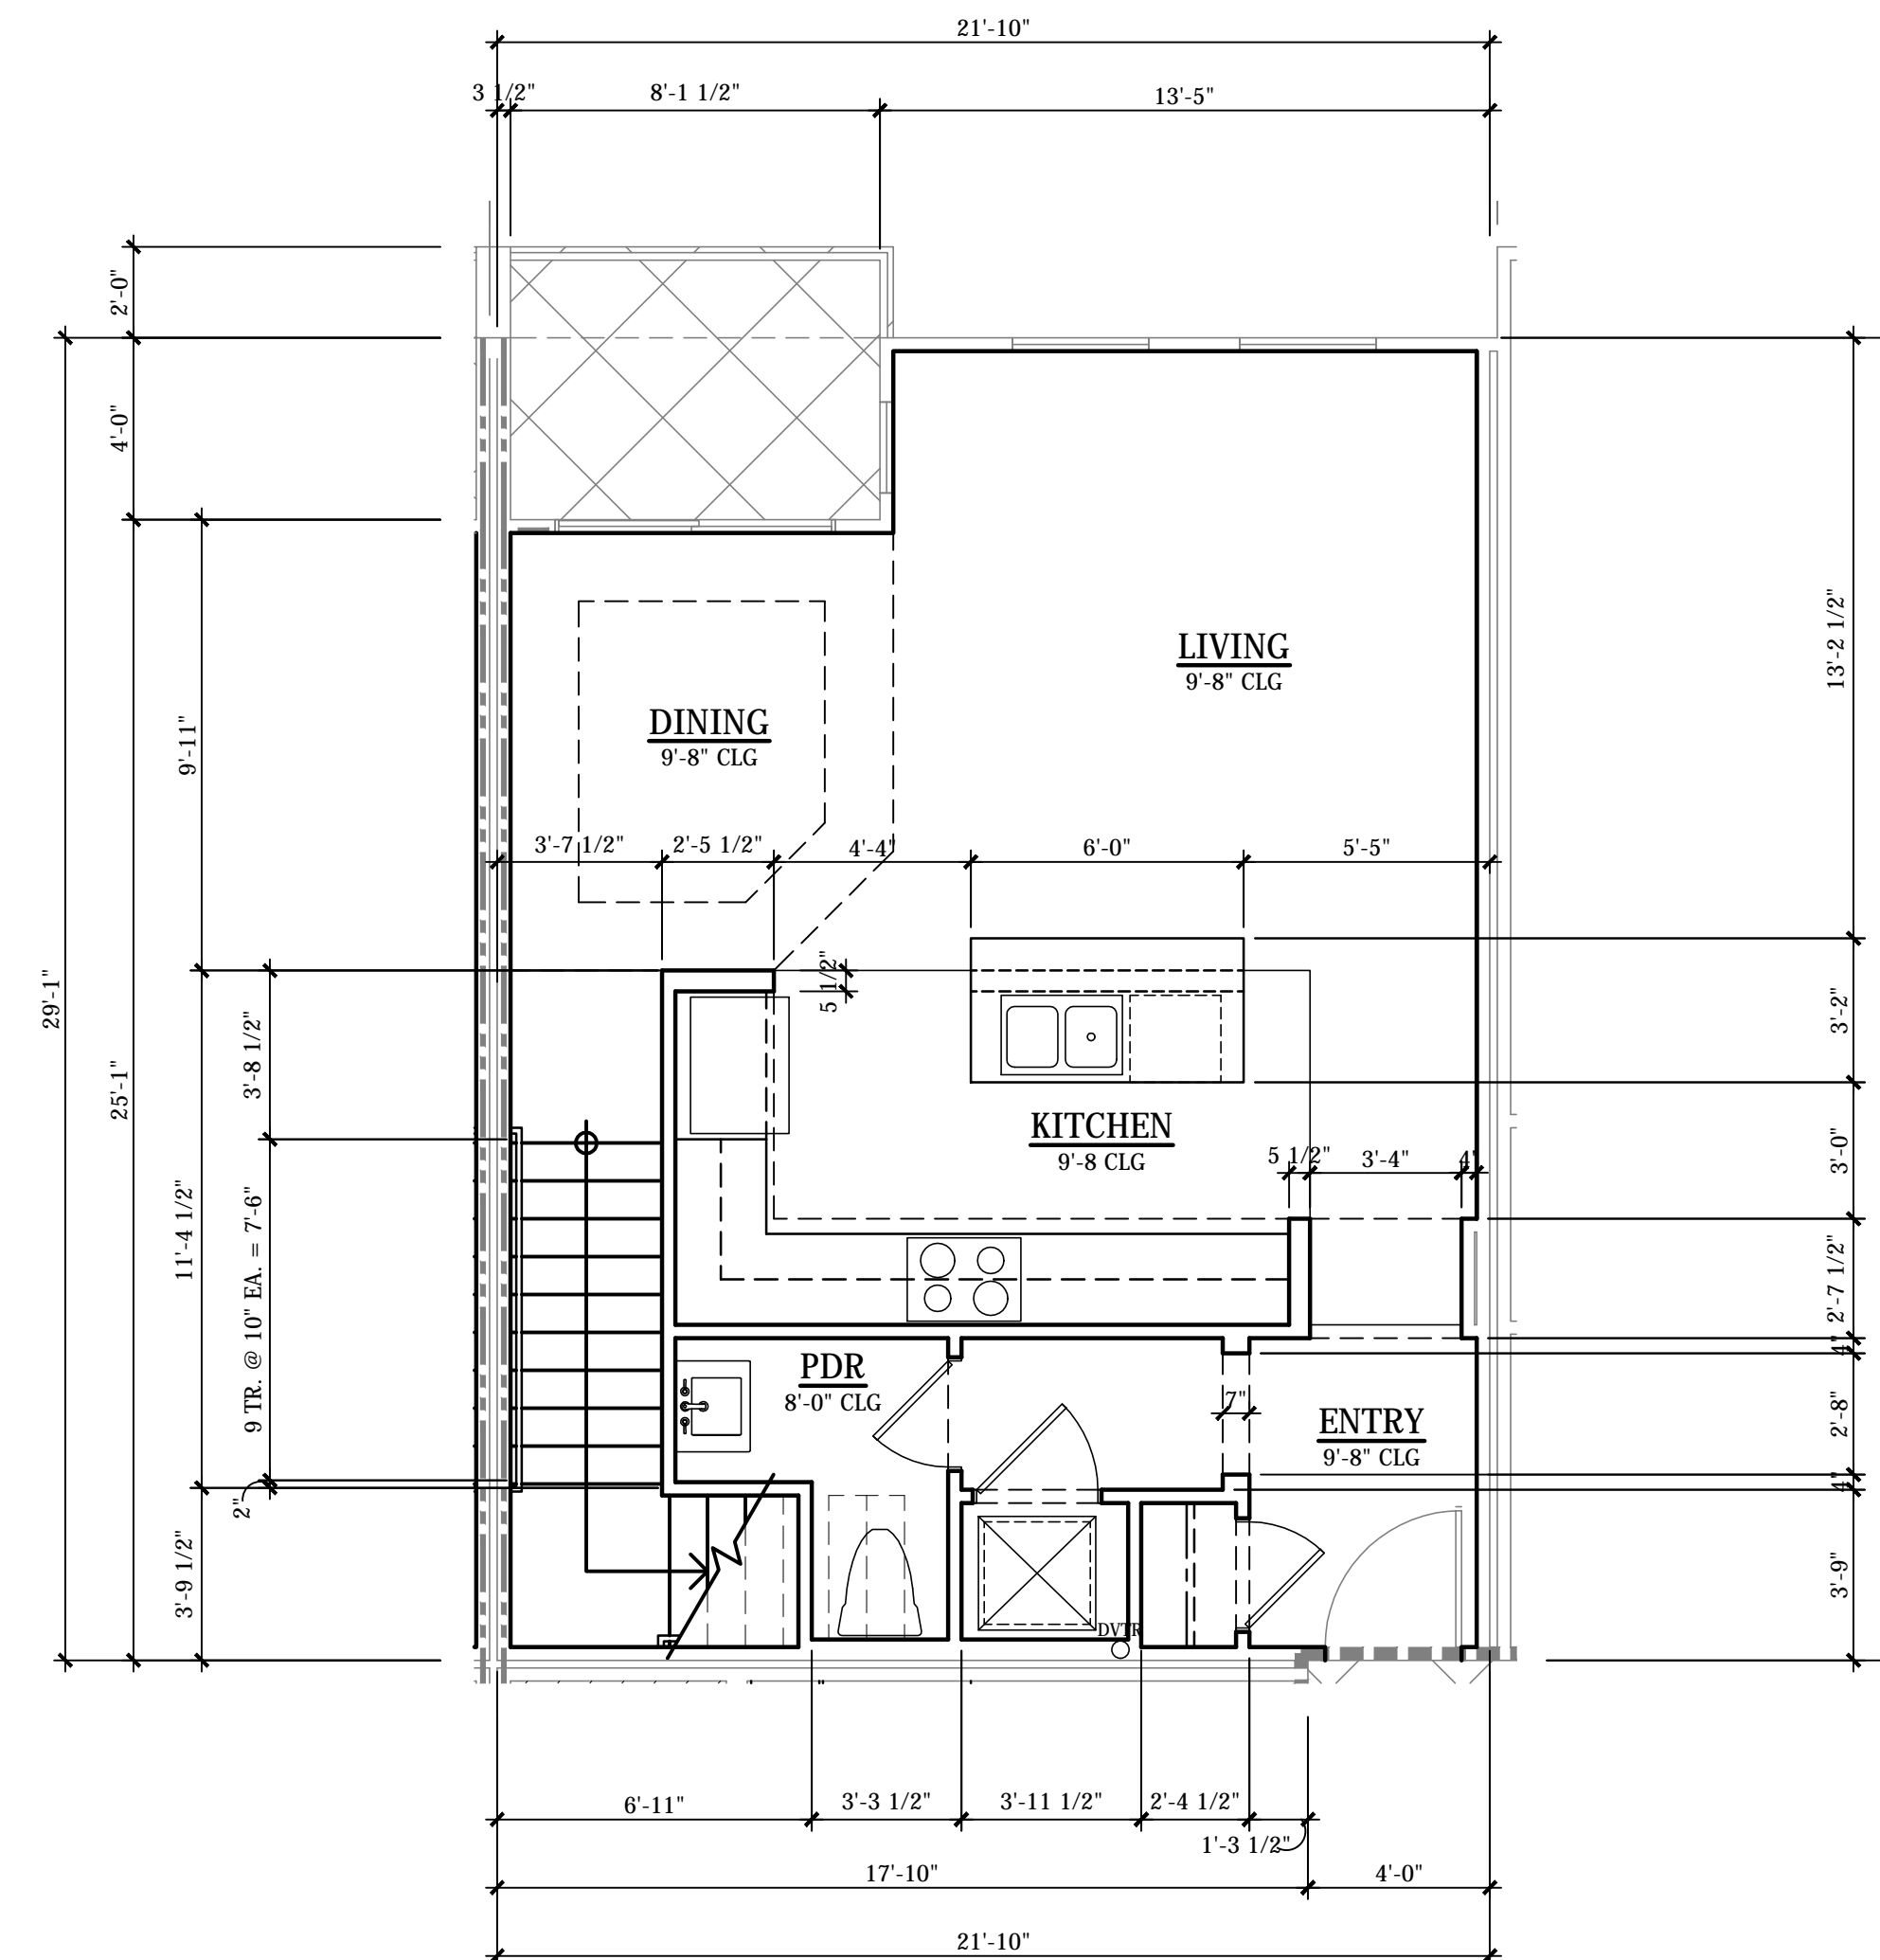


SECOND FLOOR  
(UNIT ABOVE GARAGE)

UNIT 1

UNIT 1	
2 BEDROOM / 2.5 BATH	
SECOND FLOOR	601 SF
THIRD FLOOR	570 SF
TOTAL LIVING	1171 SF
SECOND FLOOR DECK	49 SF
TOTAL OUTDOOR	49 SF

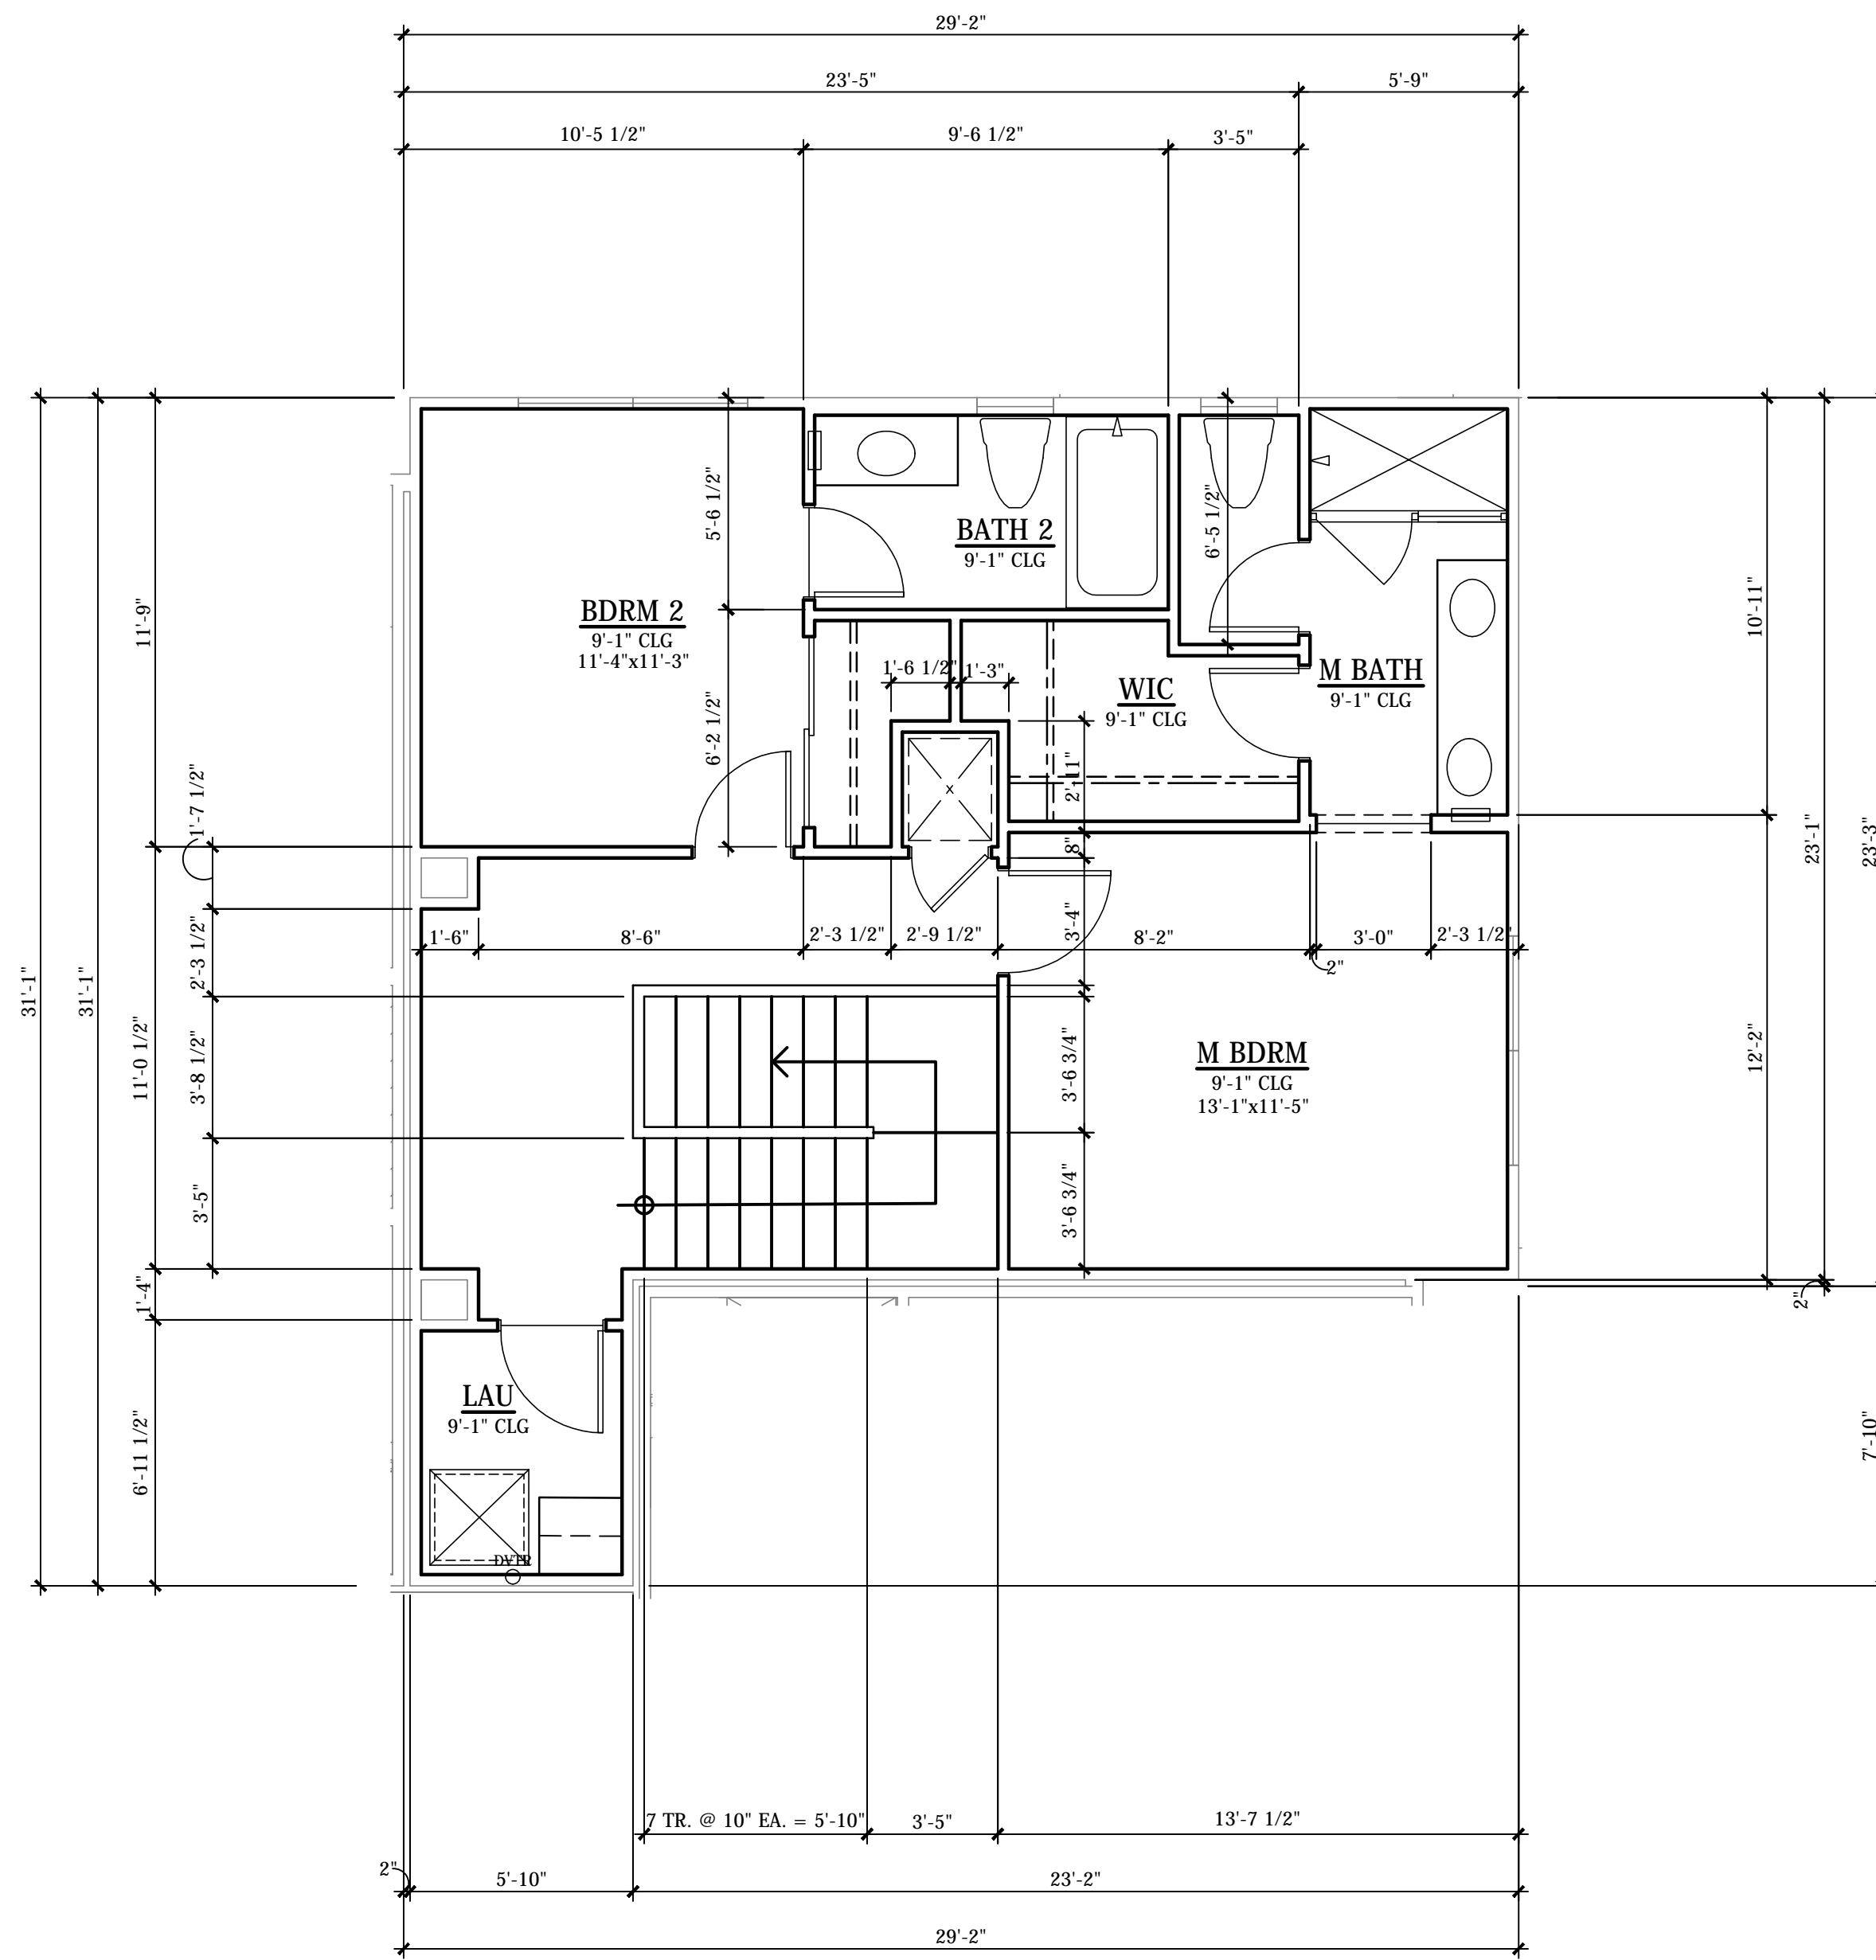

**THIRD FLOOR**

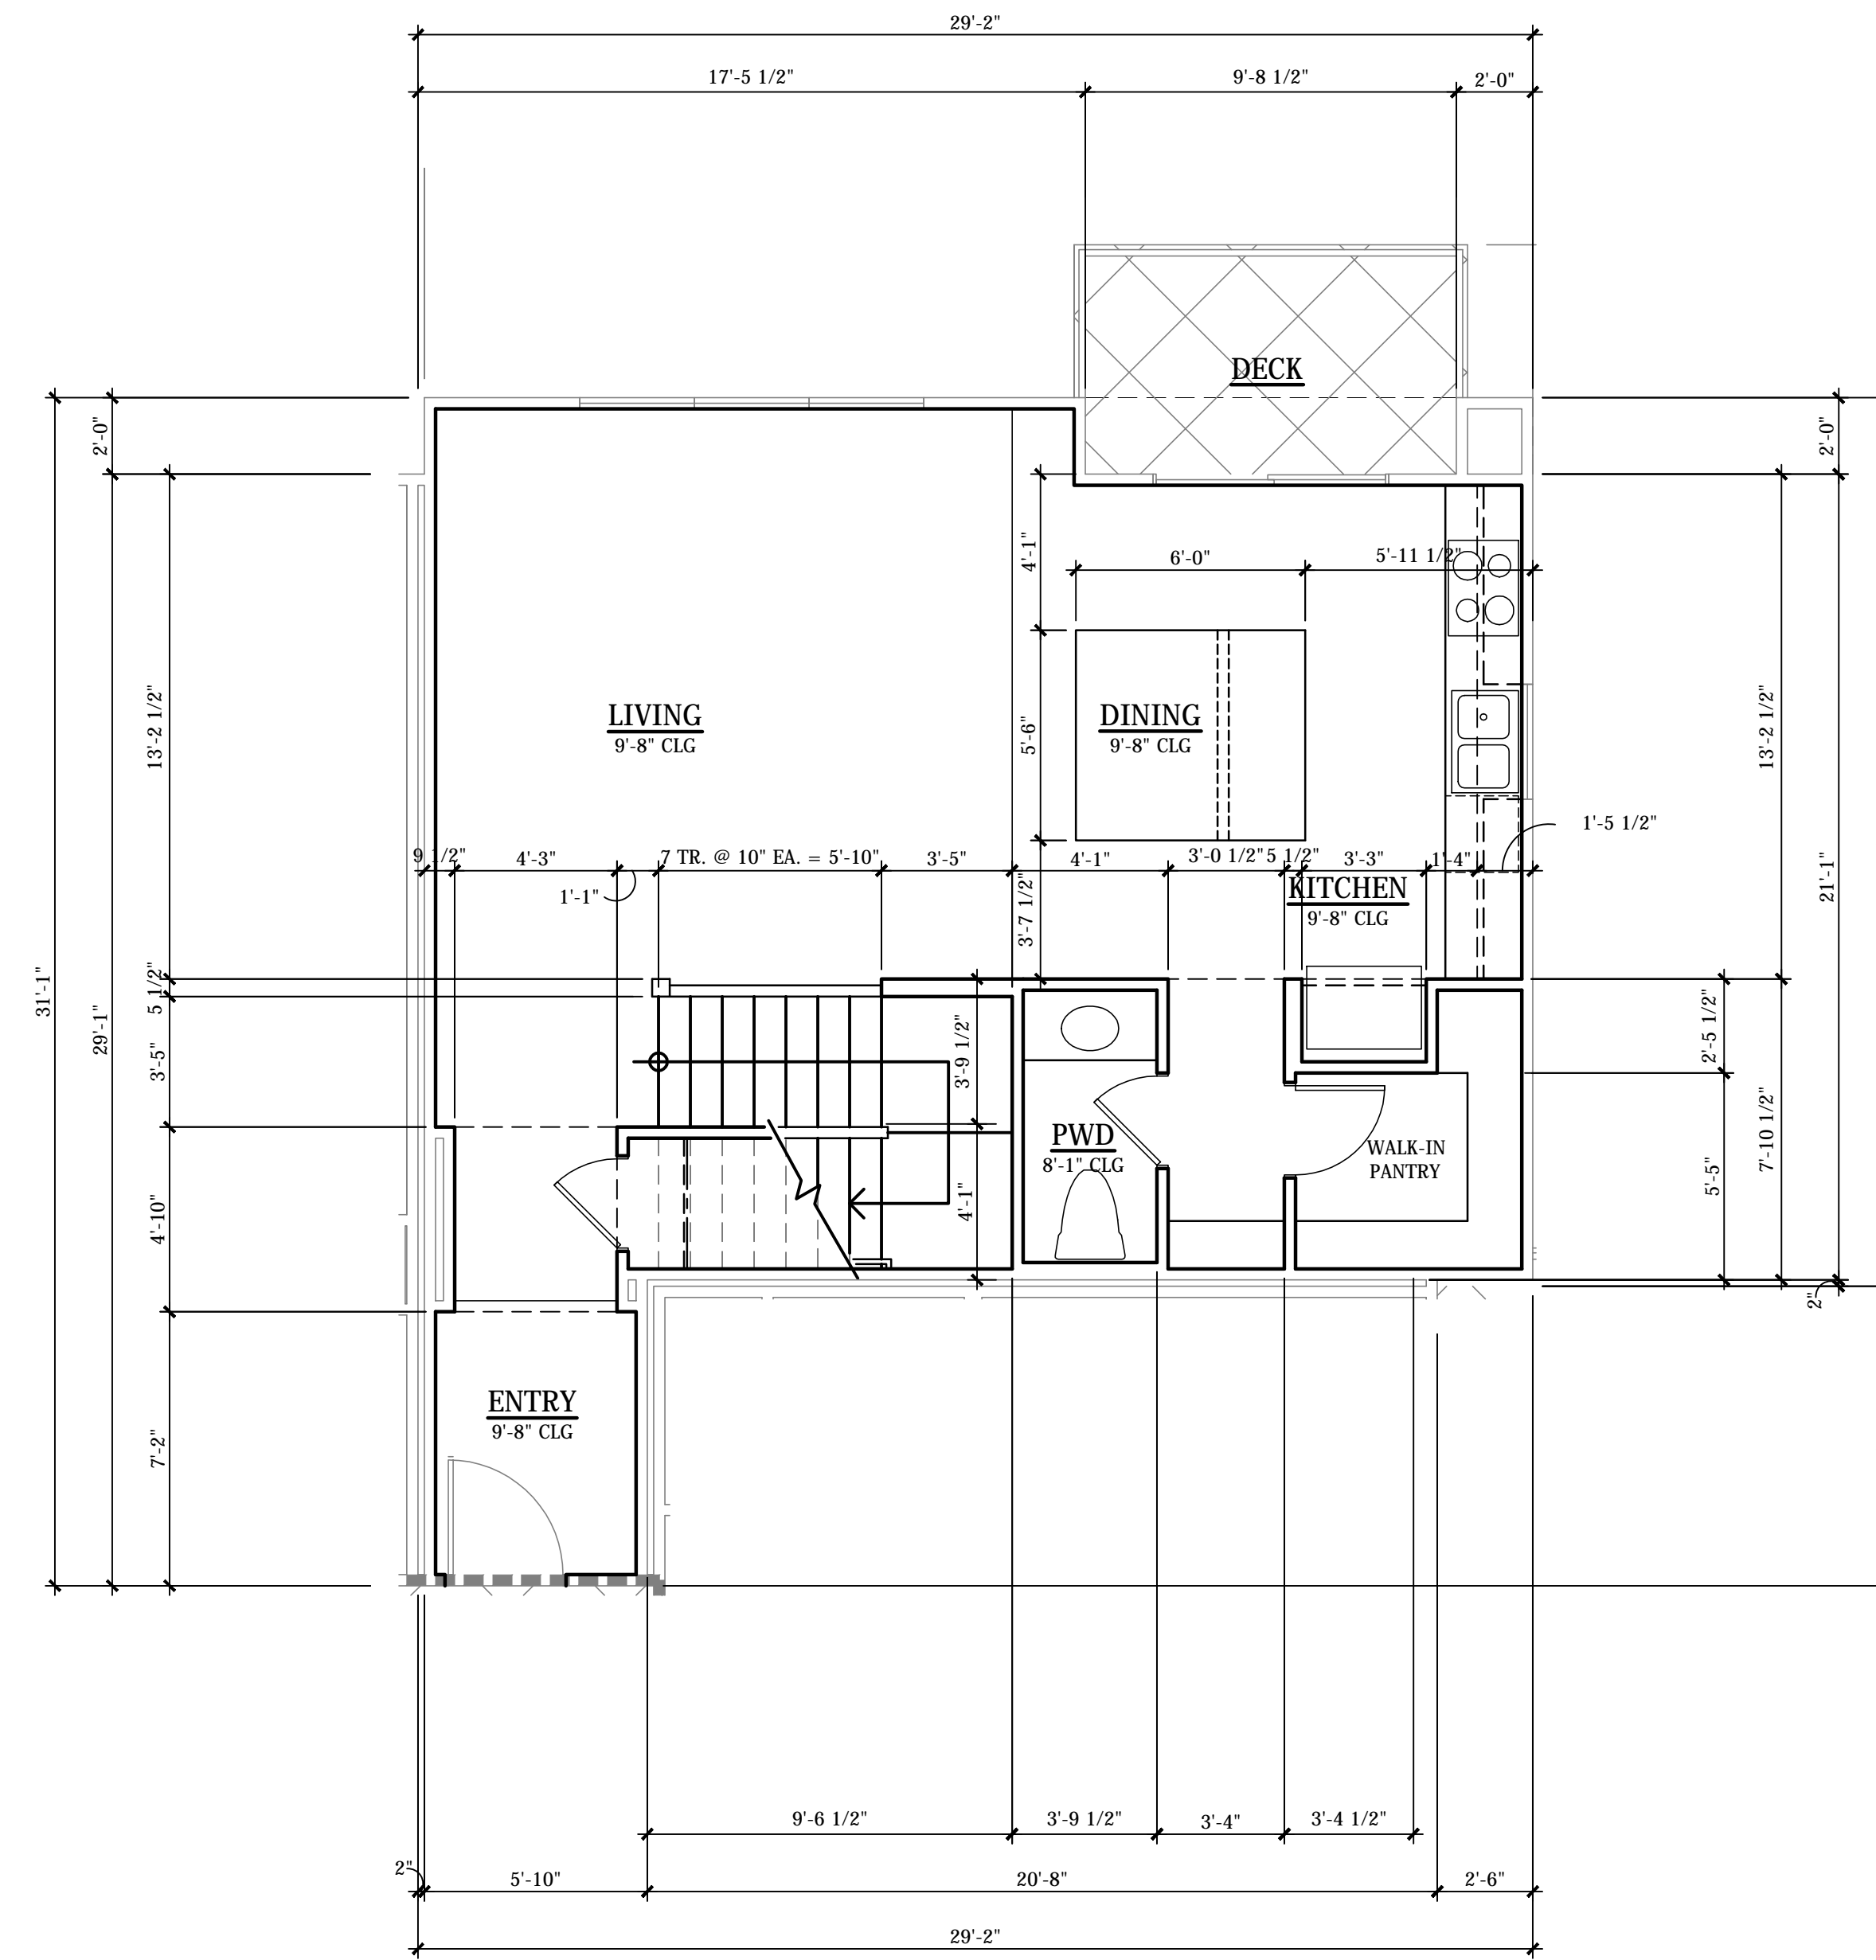


**SECOND FLOOR  
(UNIT ABOVE GARAGE)**


UNIT 2	
2 BEDROOM / 2.5 BATH	
SECOND FLOOR	704 SF
THIRD FLOOR	635 SF
TOTAL LIVING	1339 SF

**UNIT 2**



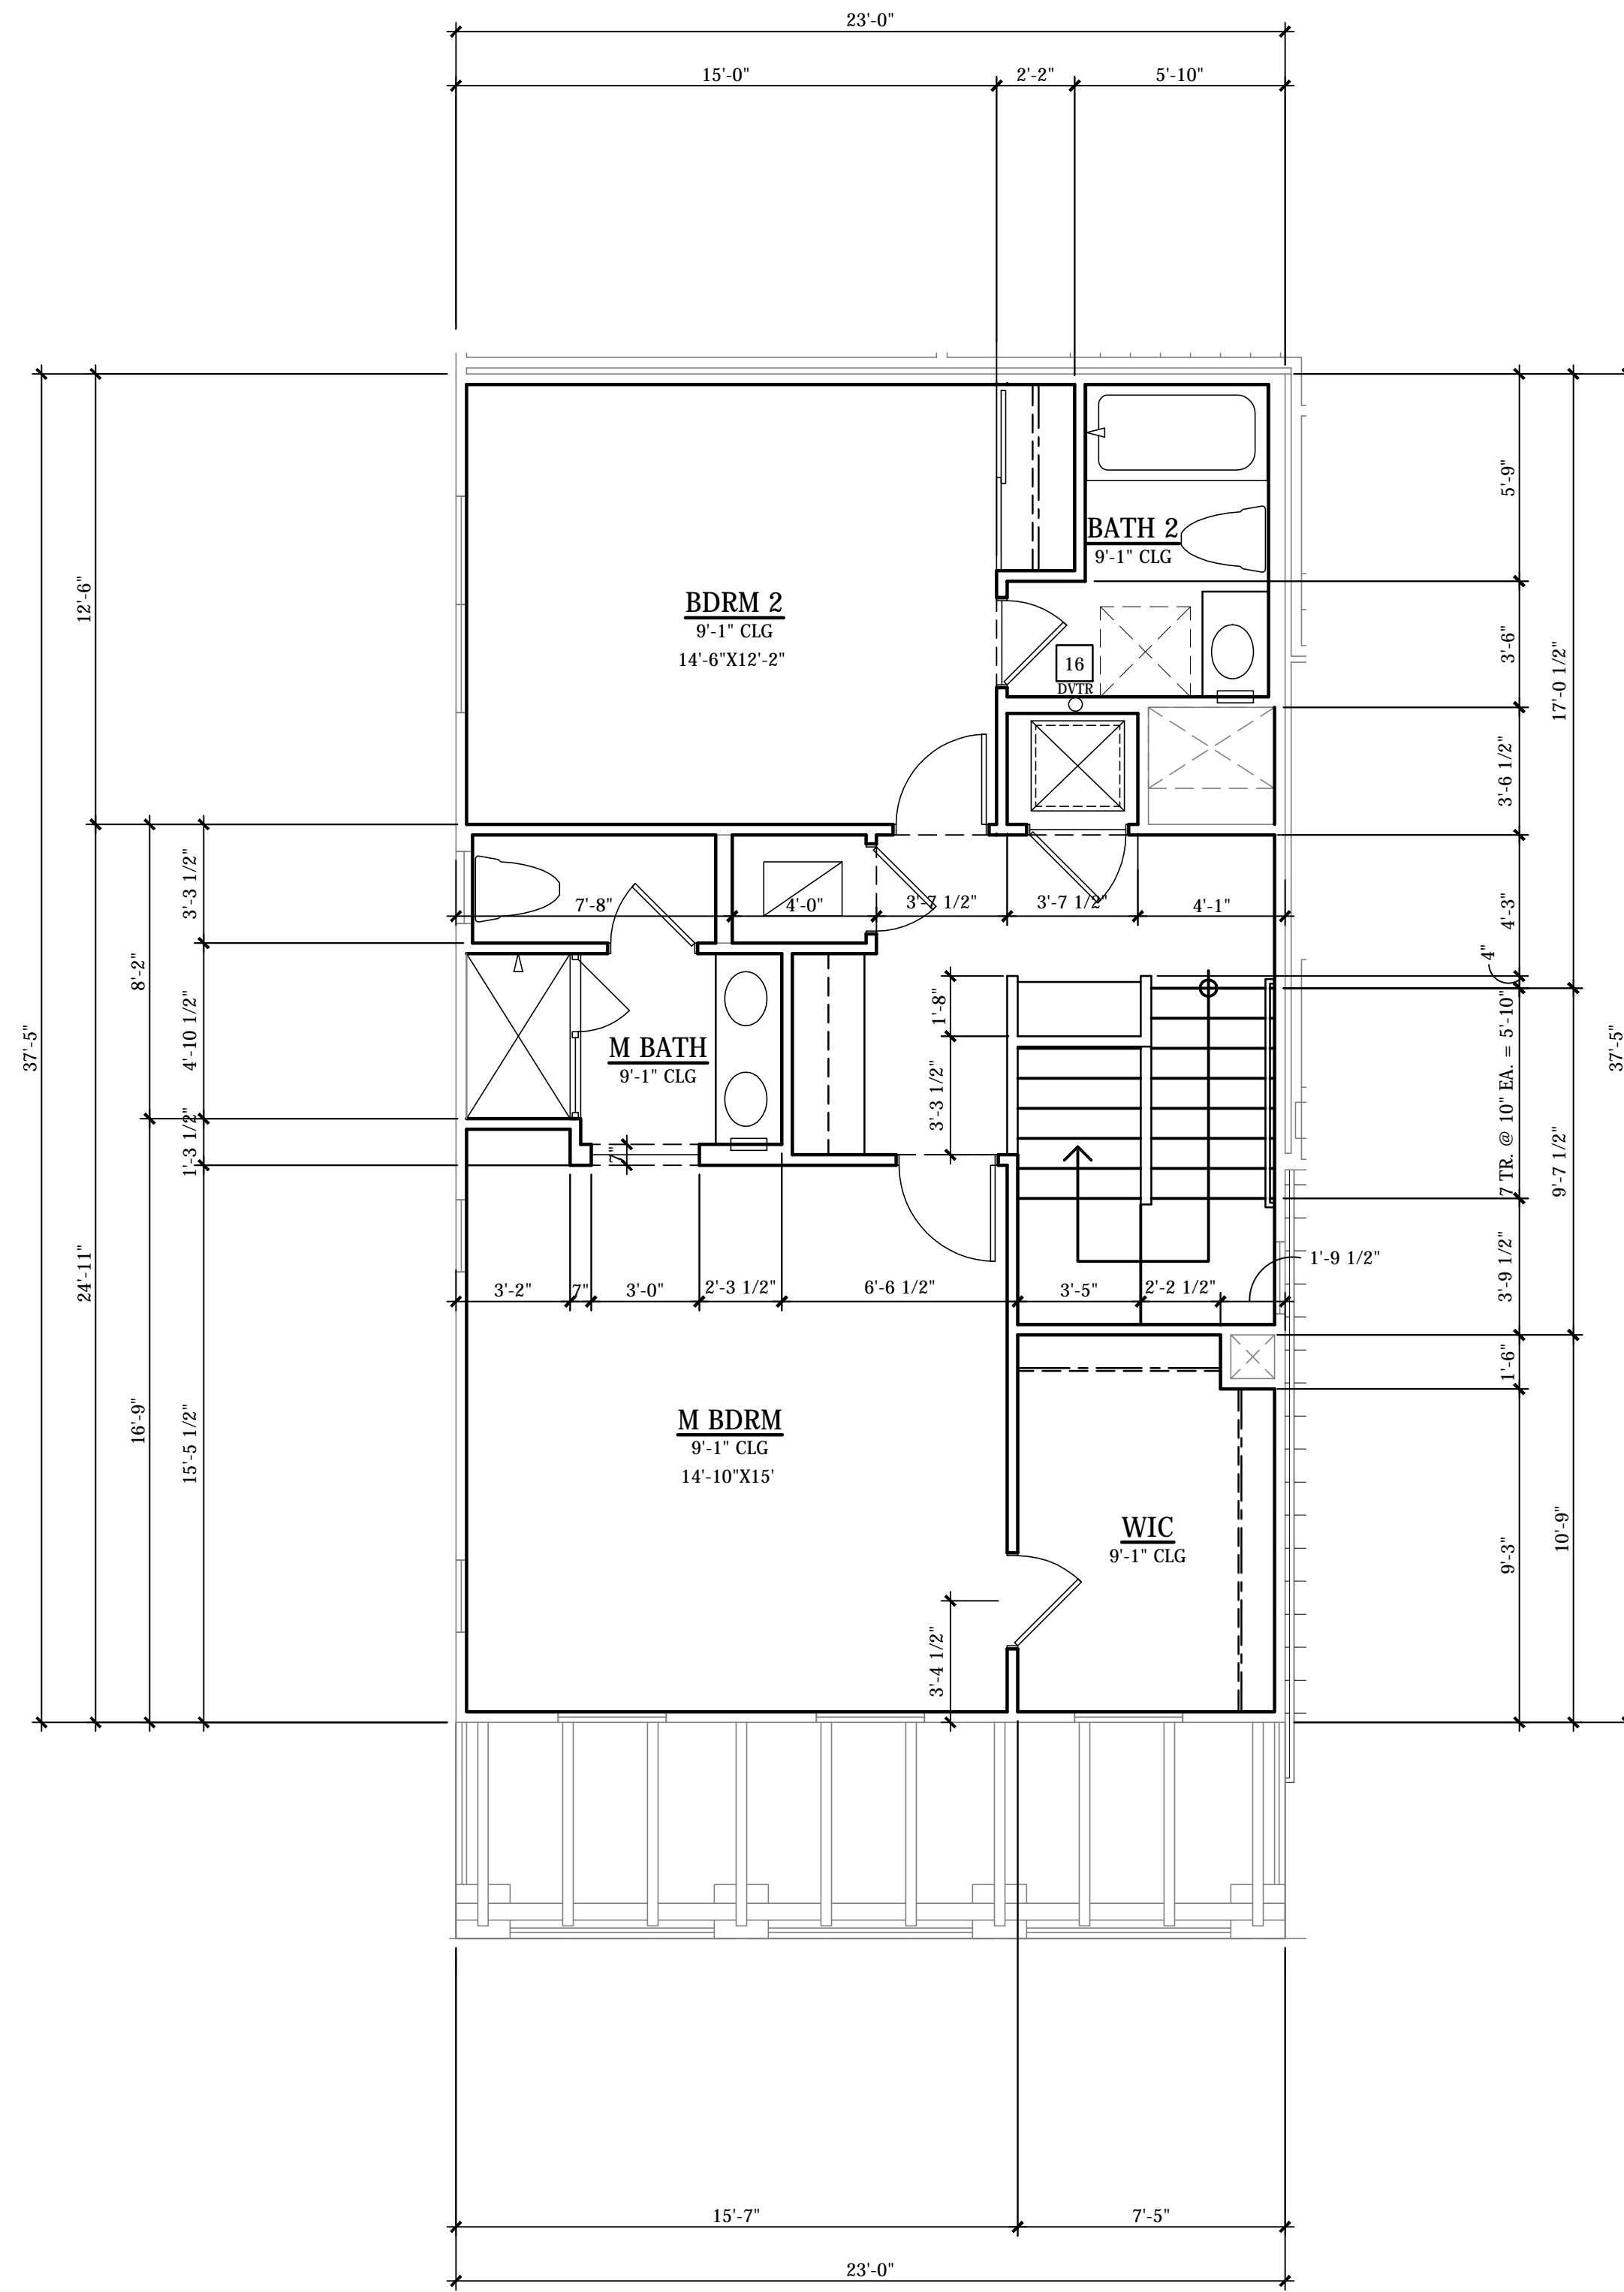


**THIRD FLOOR**

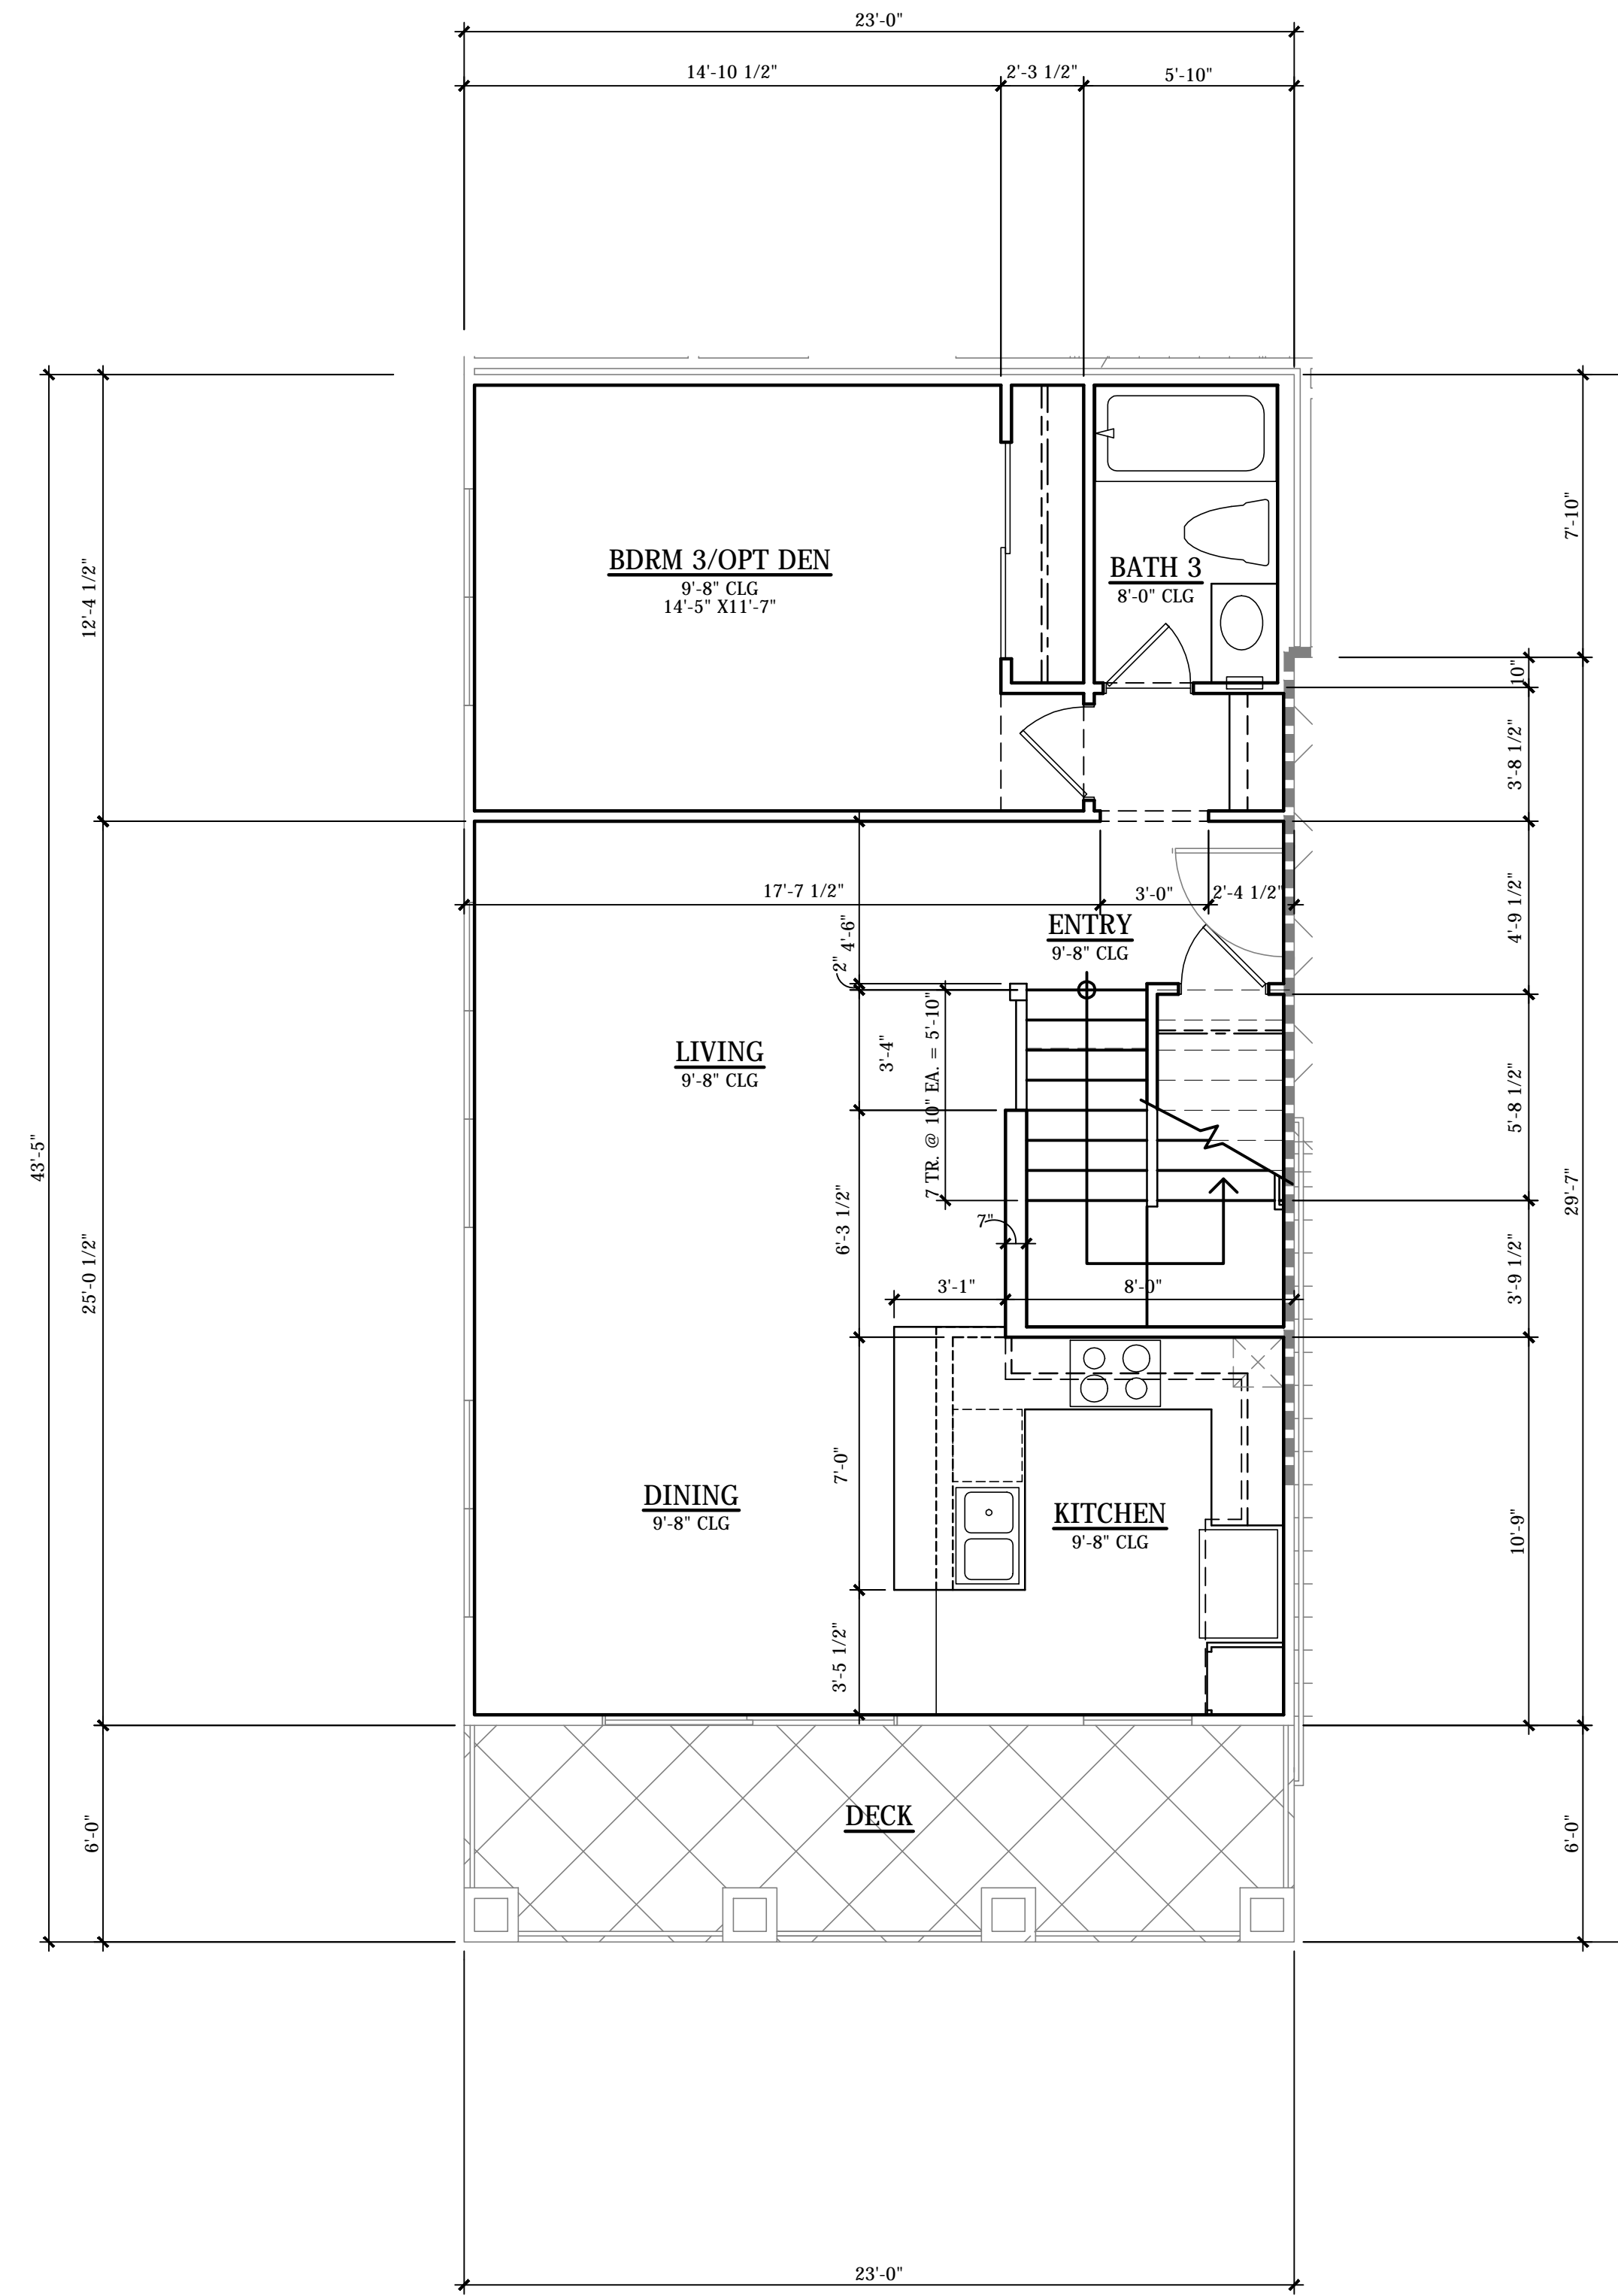


**SECOND FLOOR  
(UNIT ABOVE GARAGE)**


UNIT 3	
3 BEDROOM / 3 BATH	
SECOND FLOOR	791 SF
THIRD FLOOR	728 SF
TOTAL LIVING	1519 SF
SECOND FLOOR TERRACE (2)	226 SF
TOTAL OUTDOOR	226 SF

**UNIT 3**

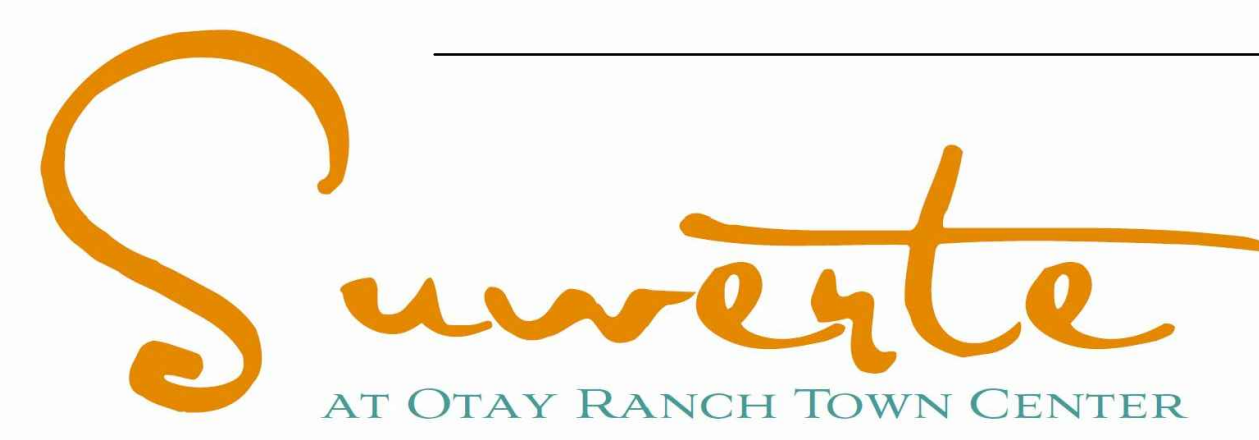


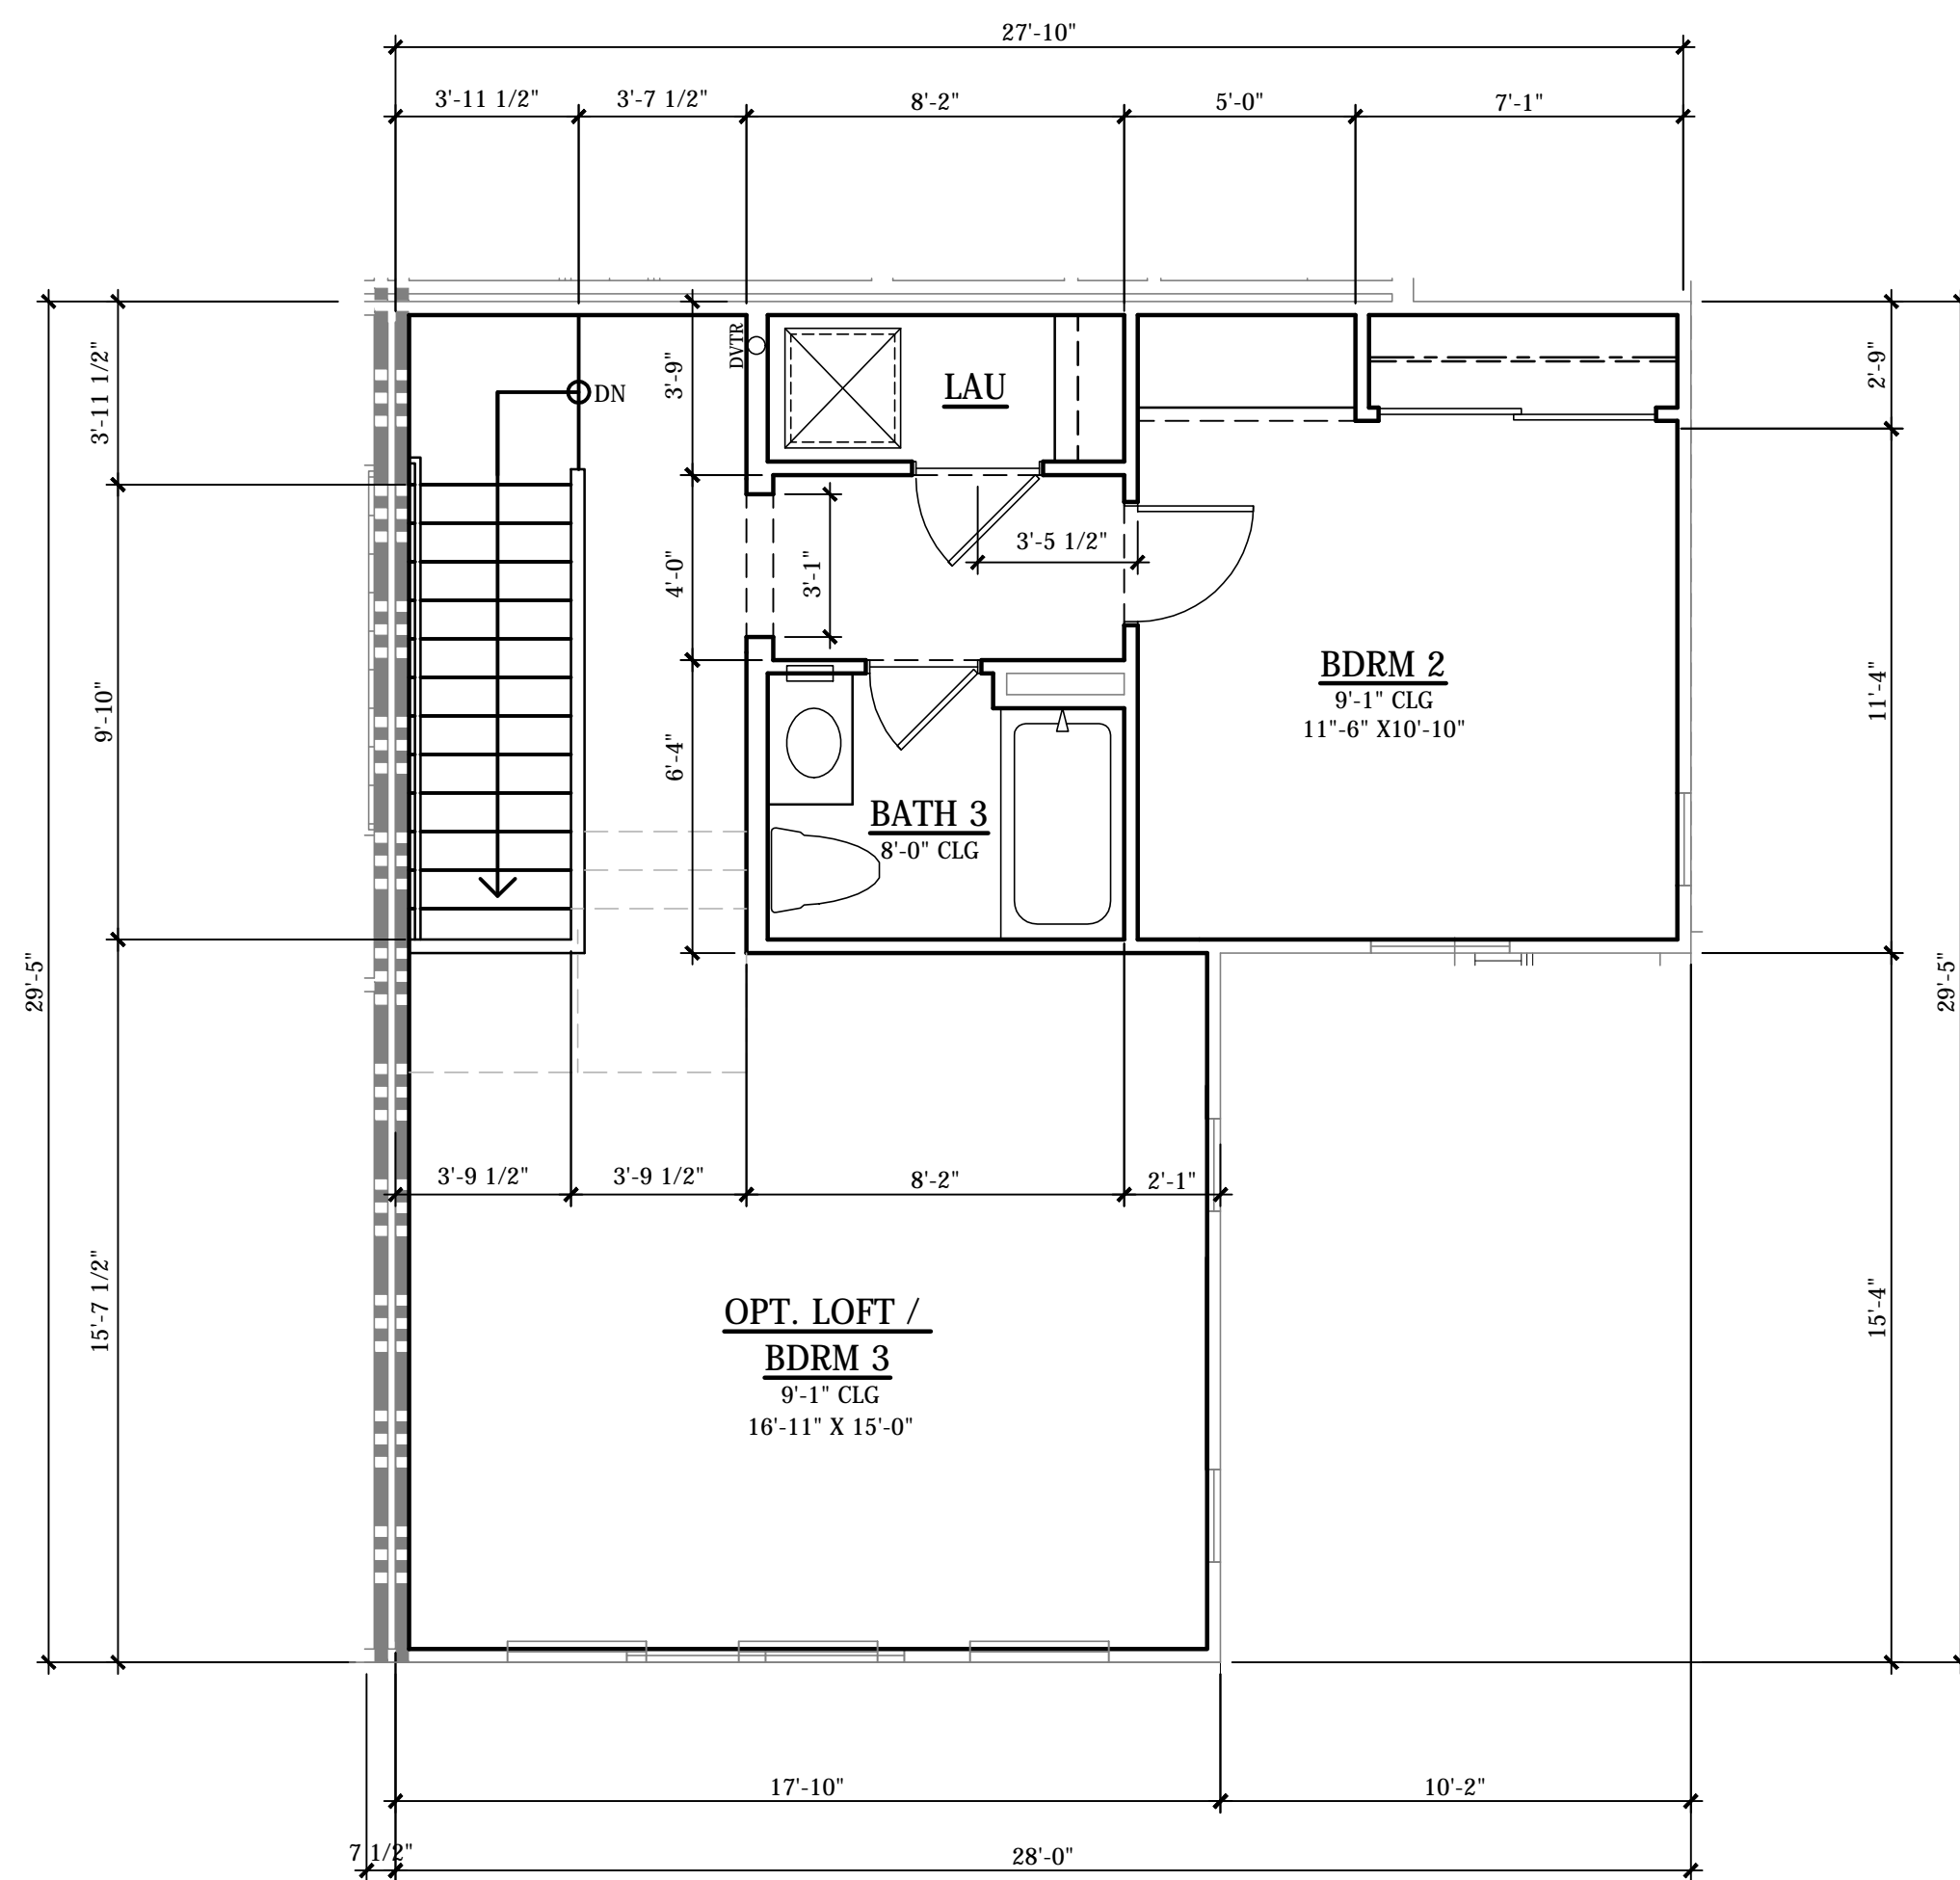

**FOURTH FLOOR**

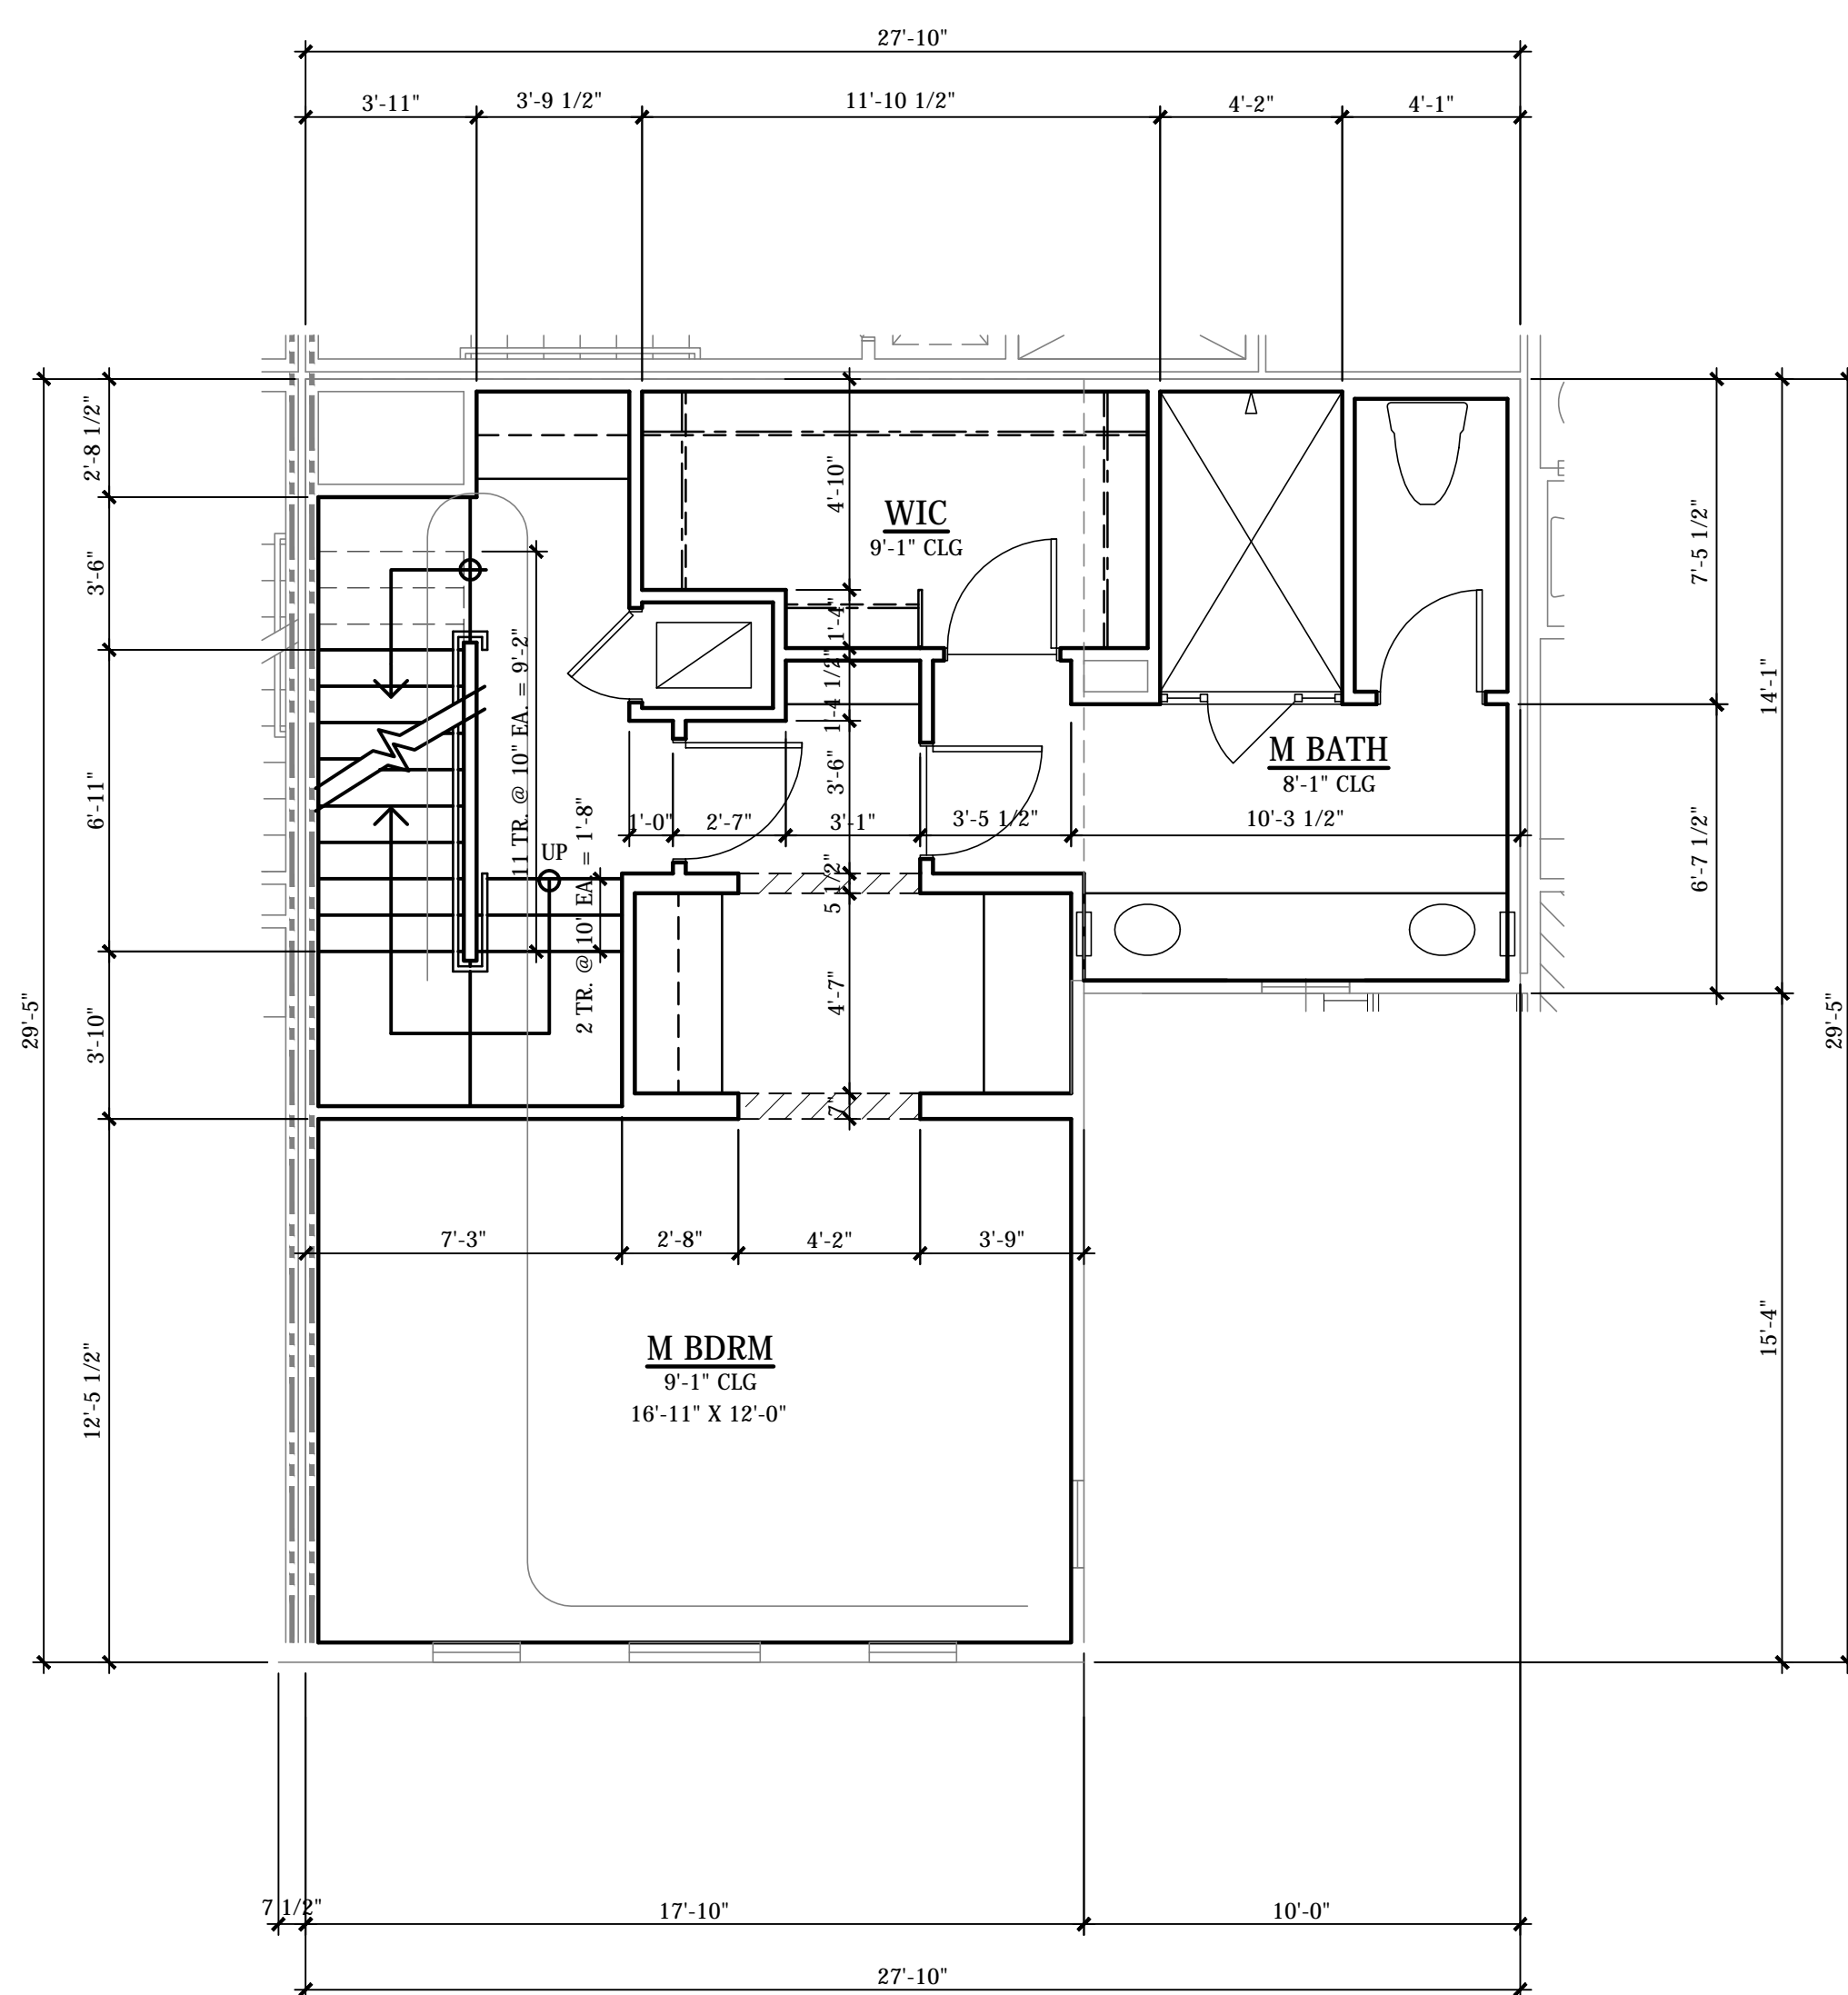


**THIRD FLOOR**

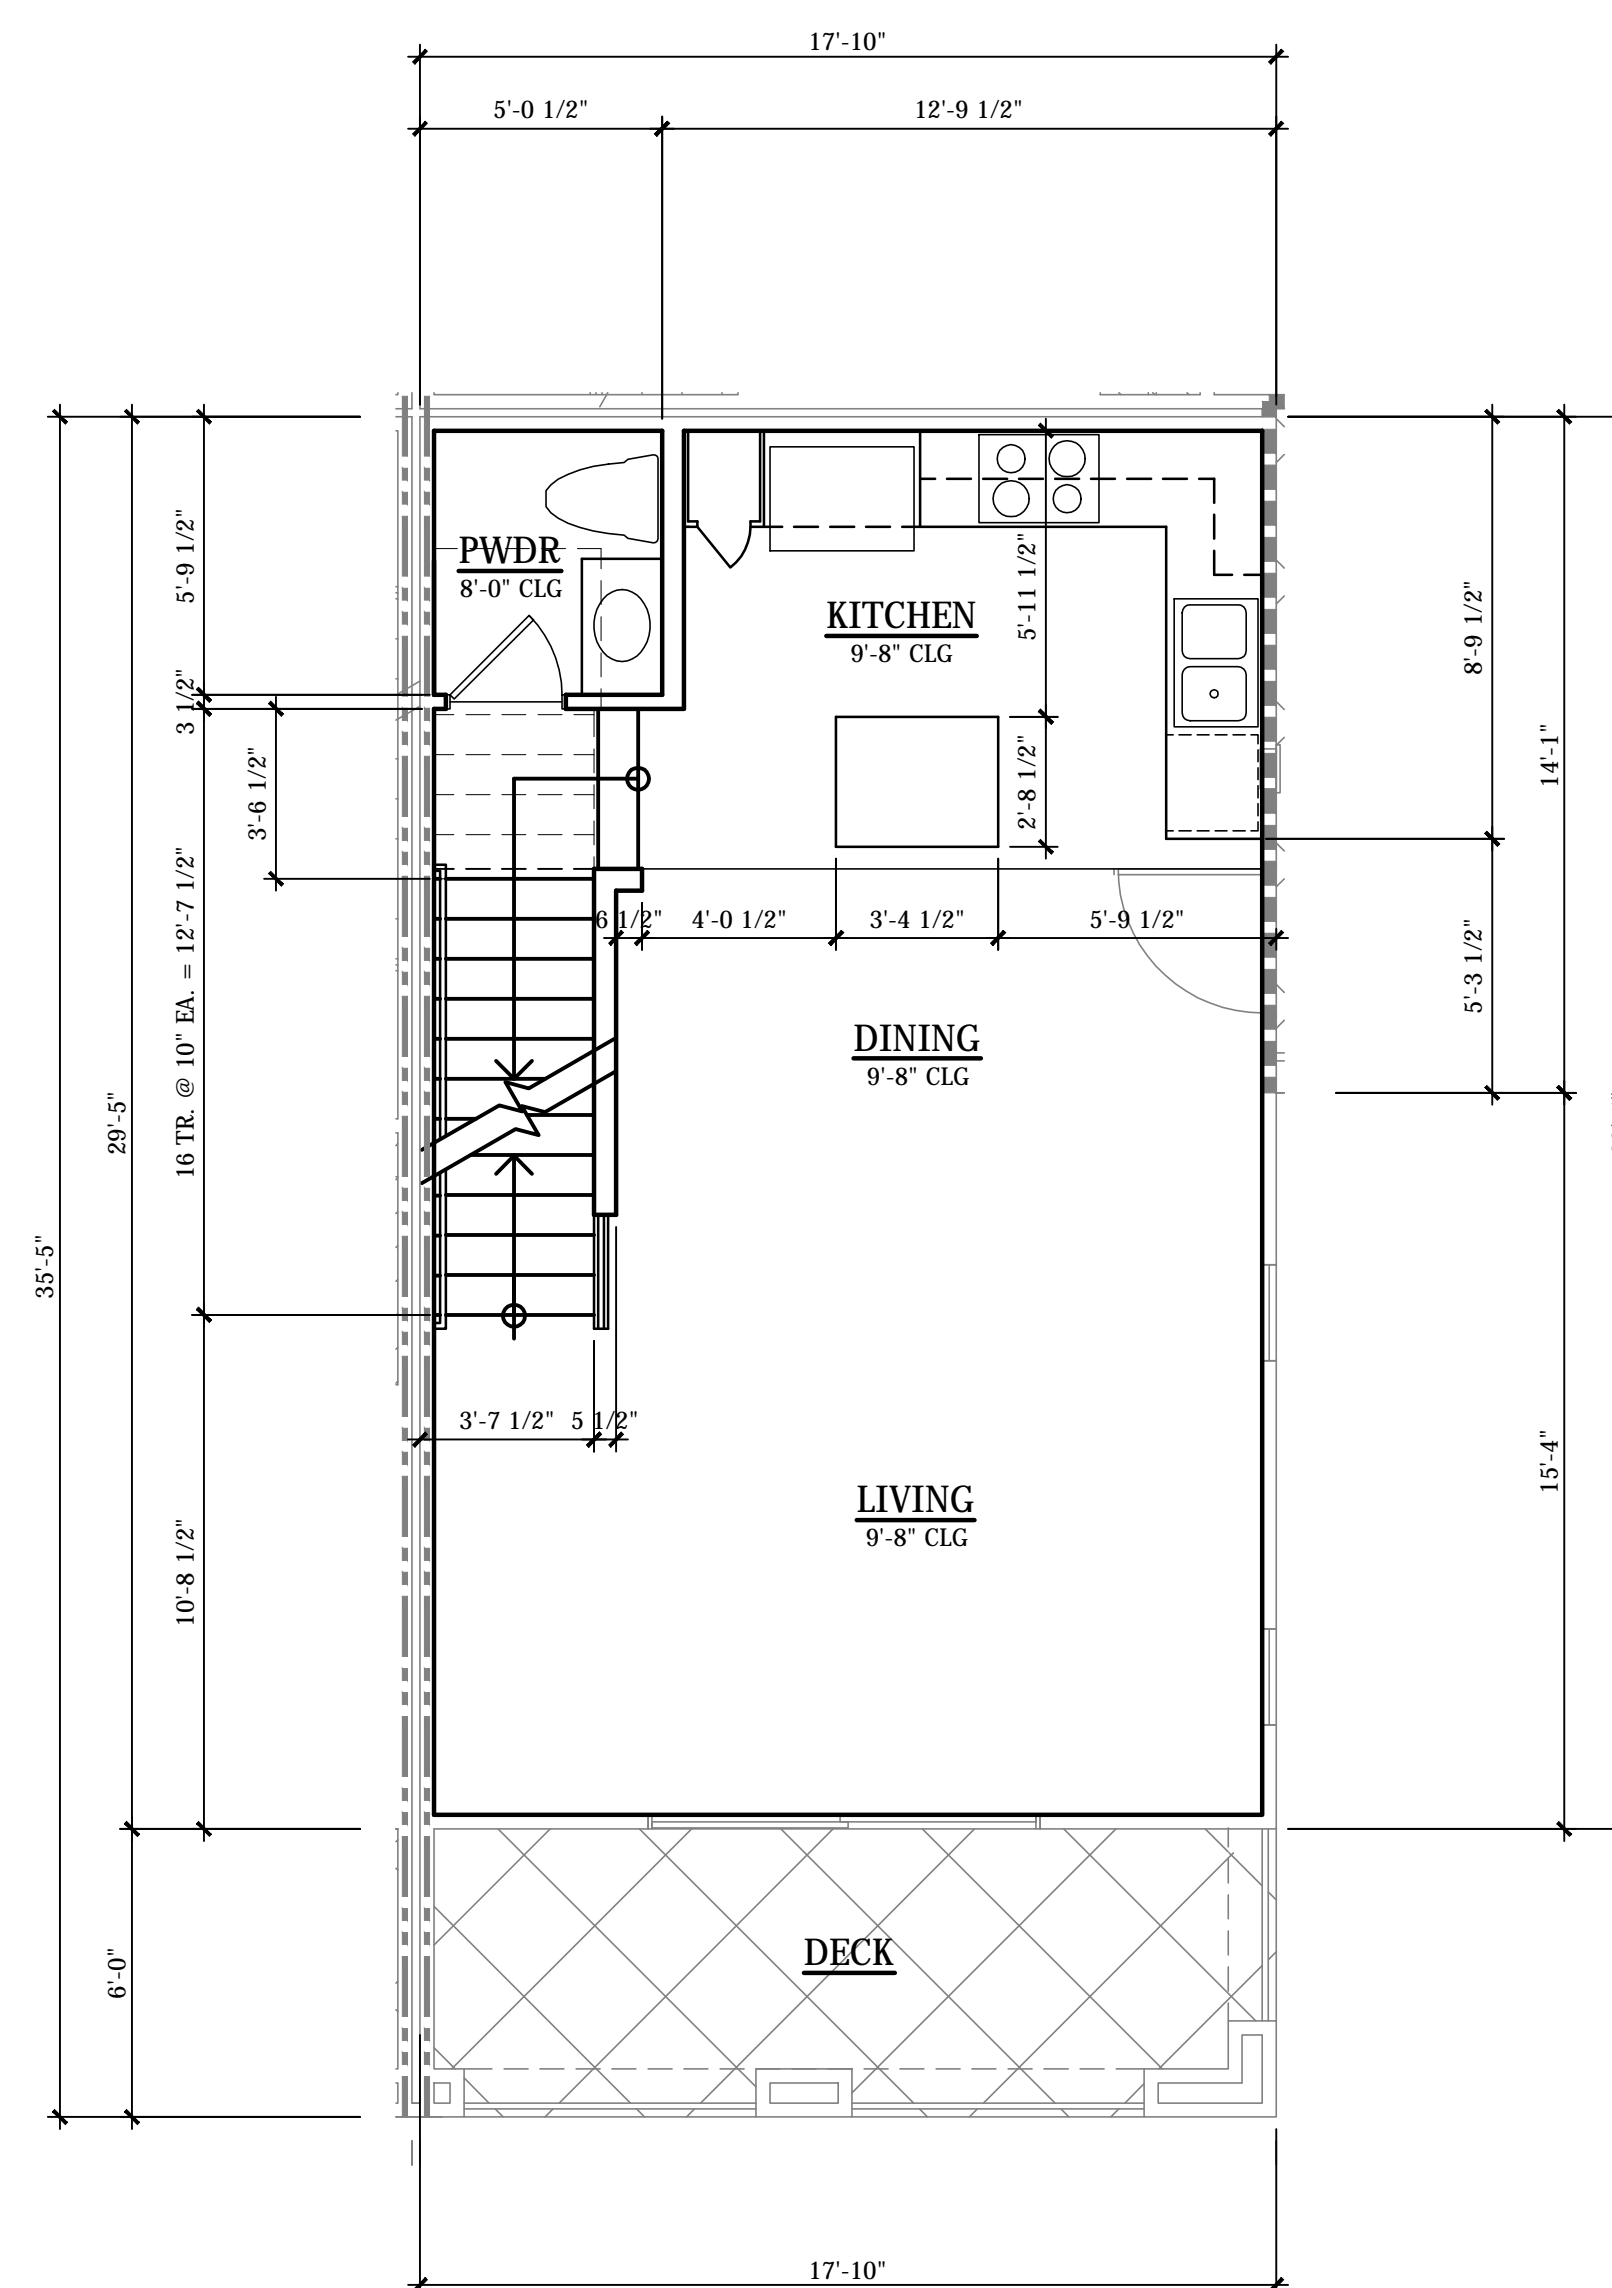


**SECOND FLOOR**

**UNIT 4**

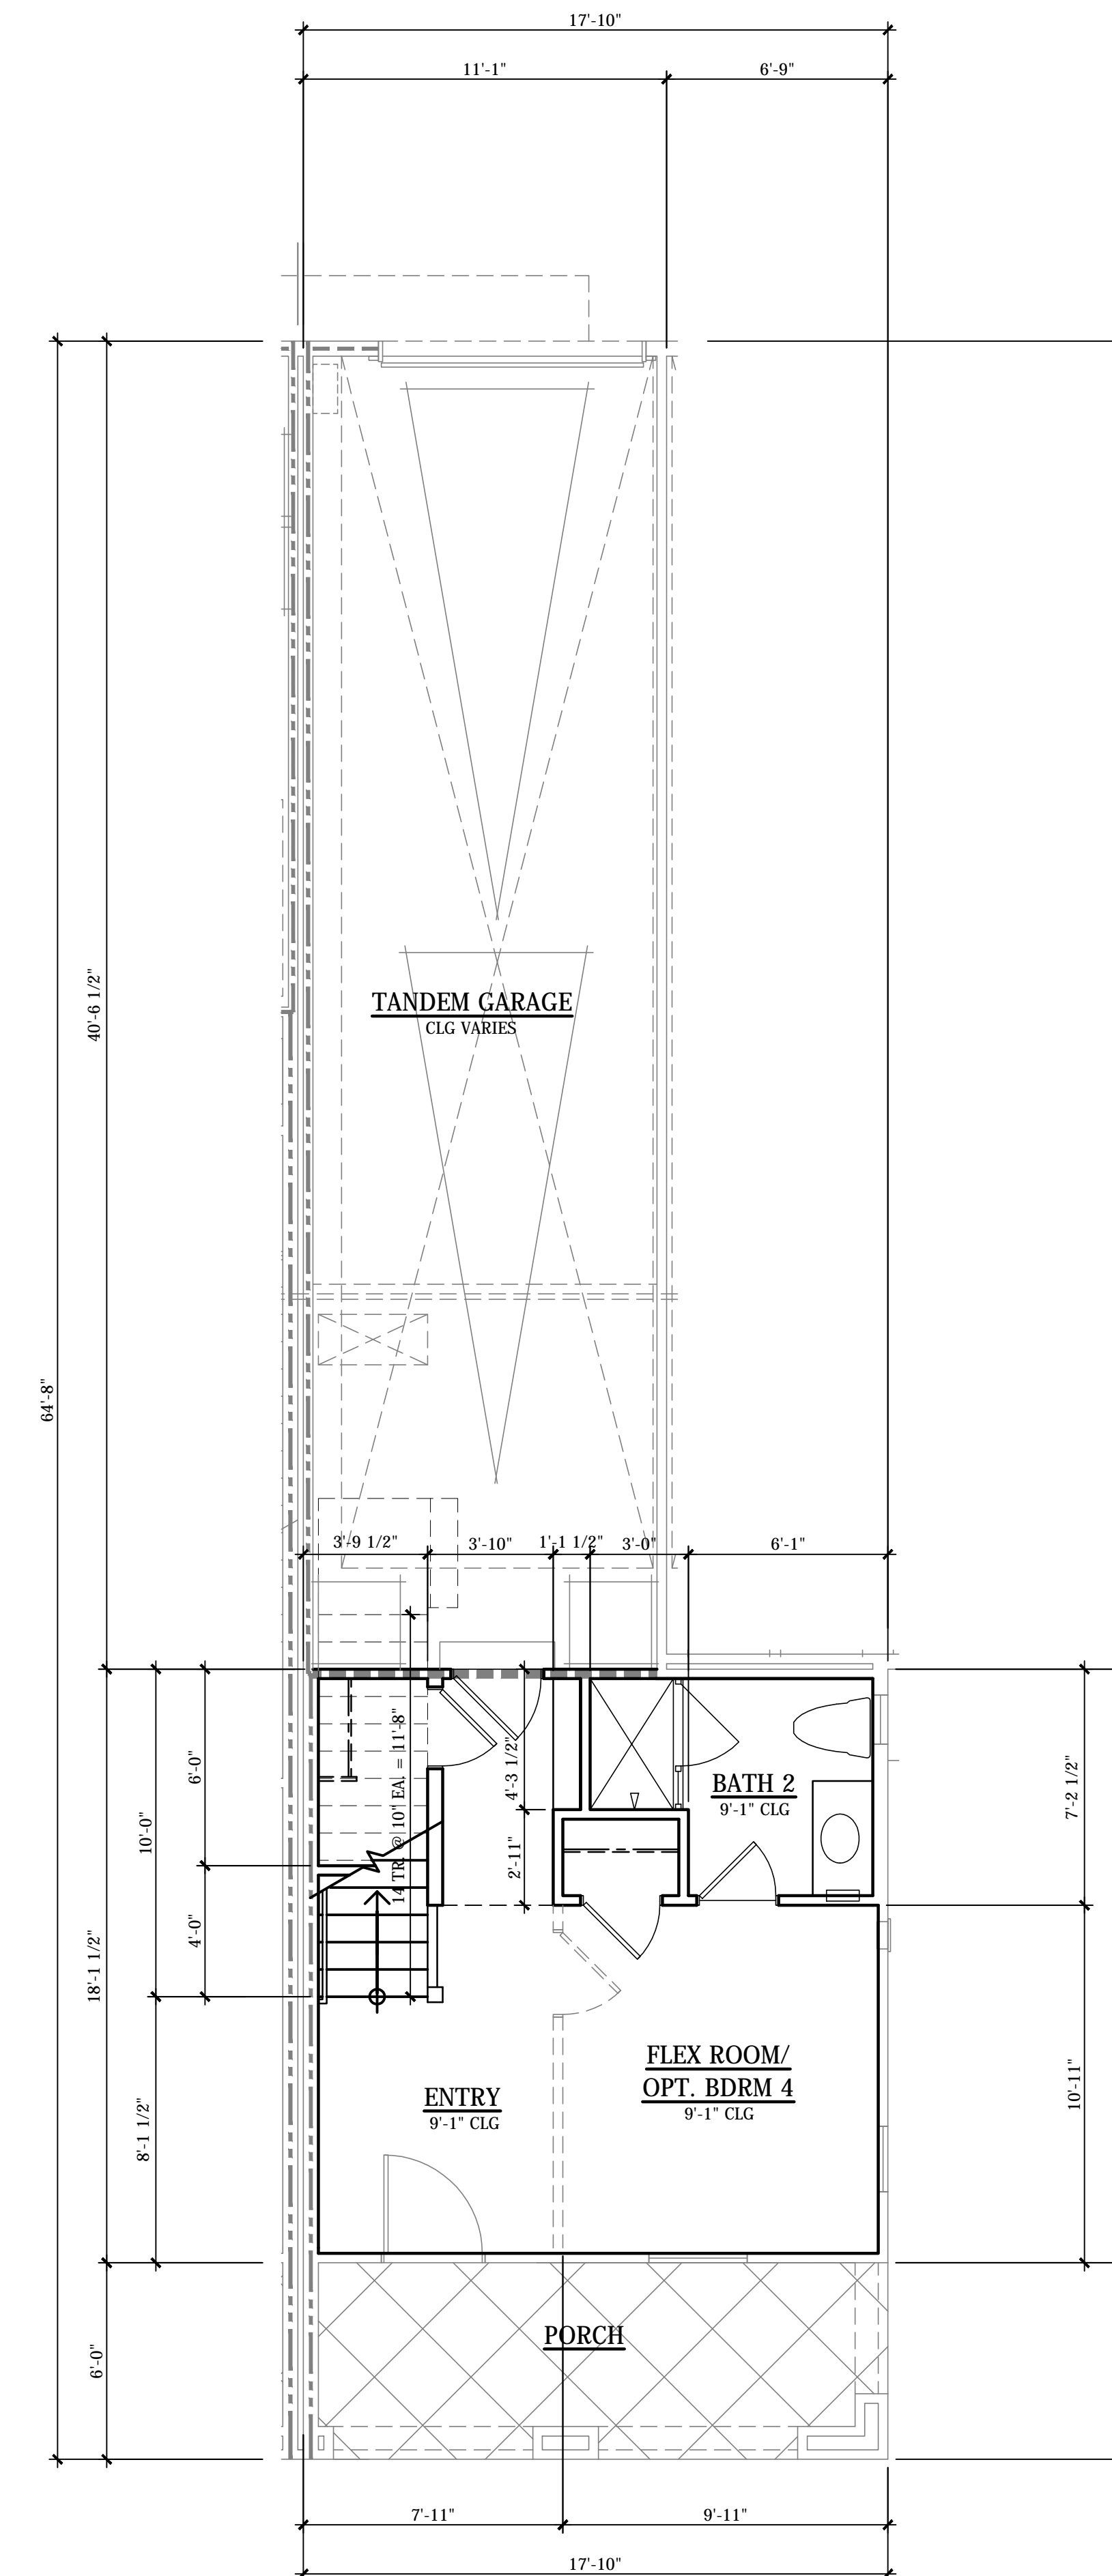


**FIRST FLOOR**

	UNIT 4	UNIT 4-ALT
FIRST FLOOR	323 SF	323 SF
SECOND FLOOR	518 SF	518 SF
THIRD FLOOR	658 SF	573 SF
FOURTH FLOOR	472 SF	472 SF
TOTAL LIVING	1969 SF	1884 SF
FIRST FLOOR PORCH	105 SF	
SECOND FLOOR TERRACE	105 SF	
TOTAL OUTDOOR	210 SF	

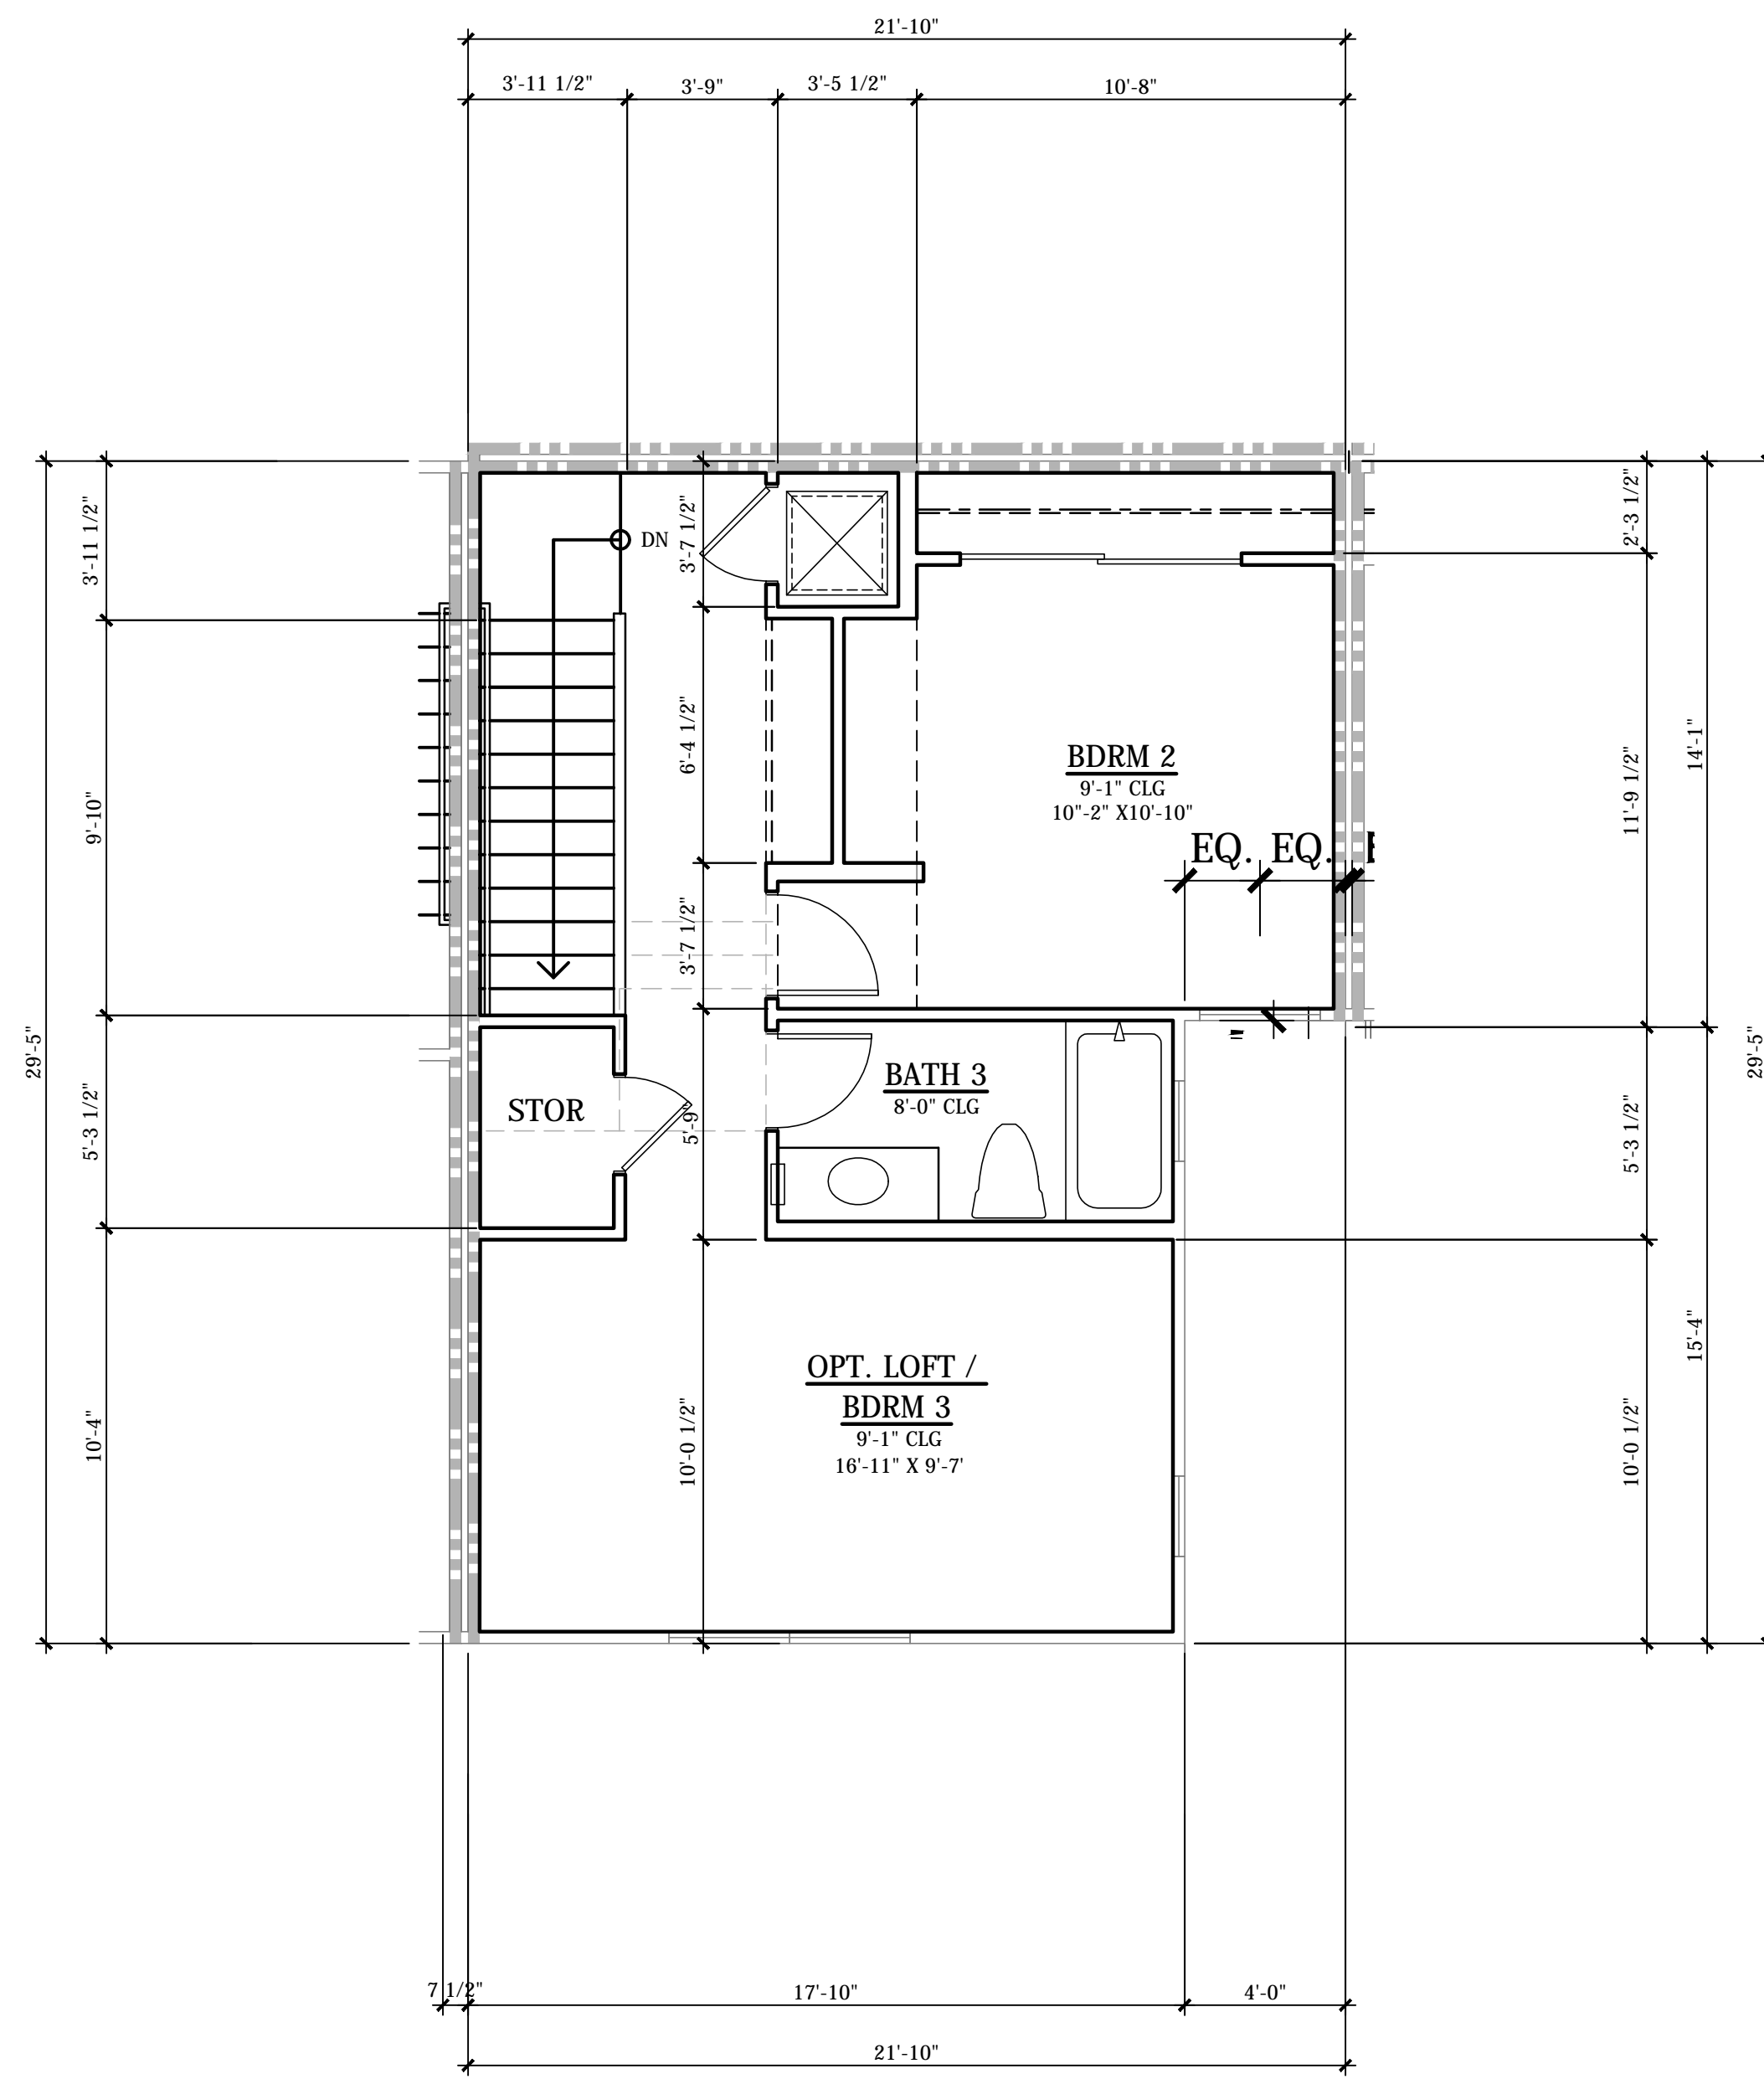

**FOURTH FLOOR - ALTERNATE**

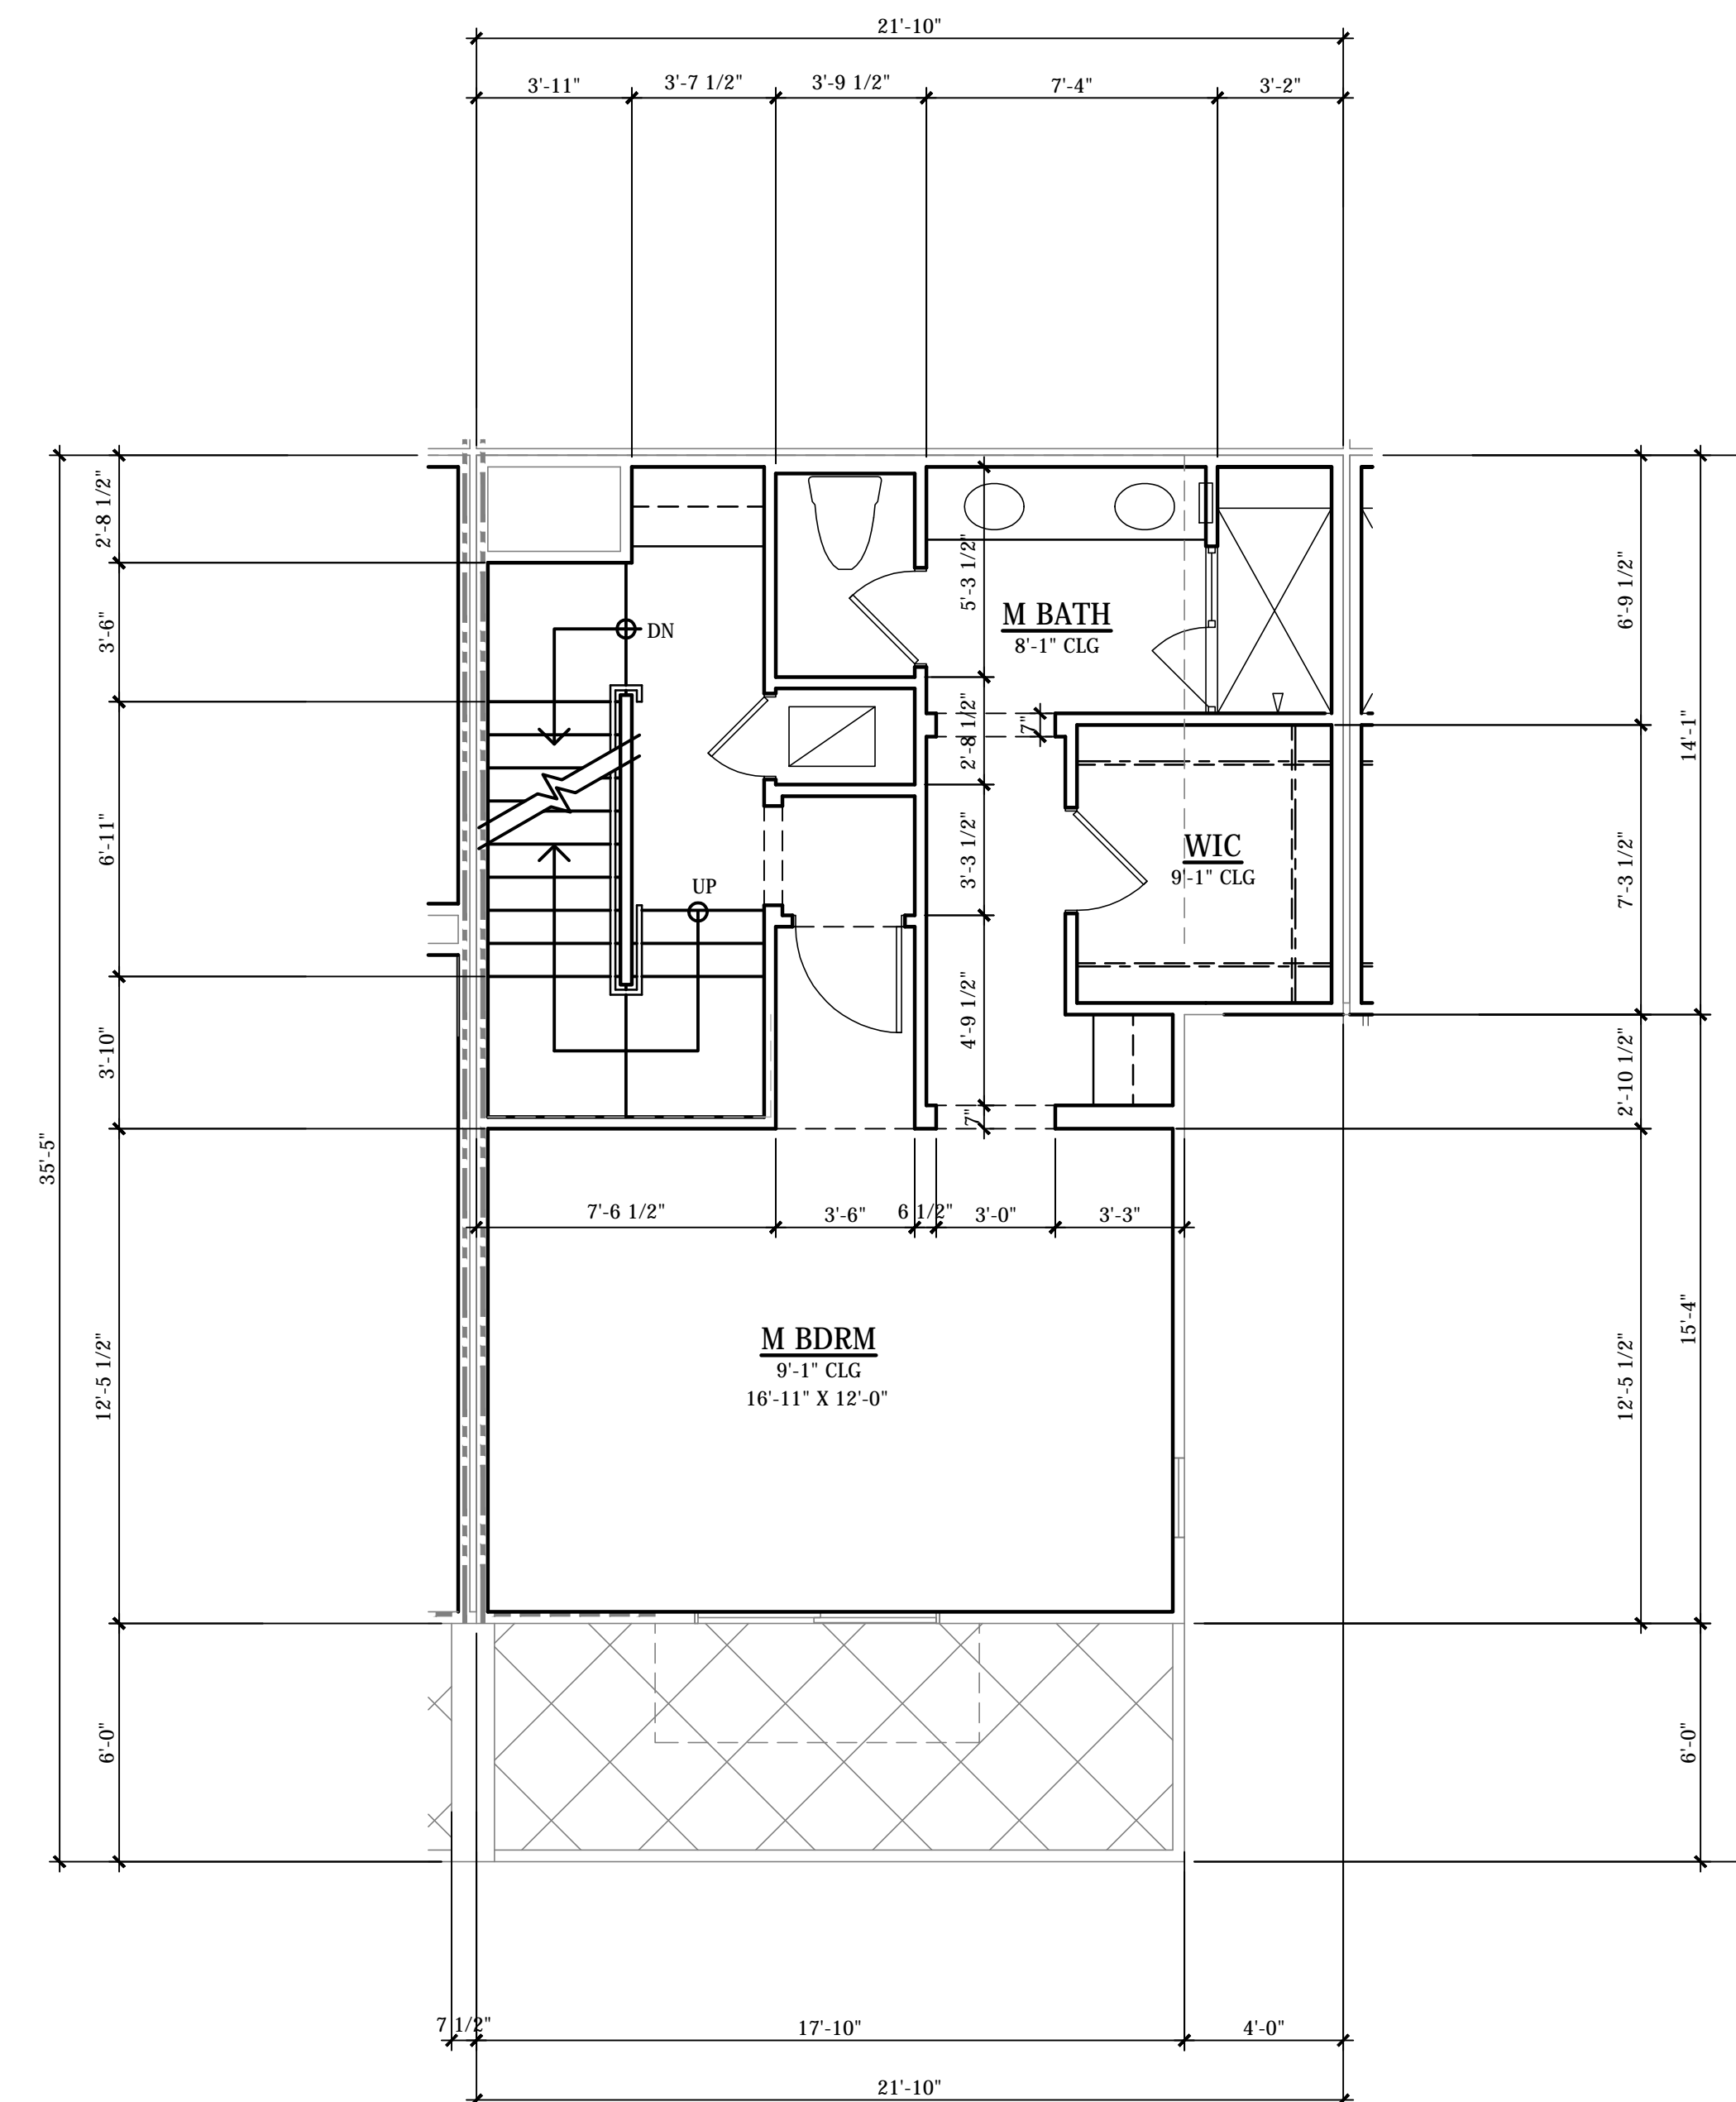





**THIRD FLOOR - ALTERNATE**

**UNIT 4**  
3 BEDROOM (OPTIONAL 4) / 3 BATH / LOFT

	UNIT 4	UNIT 4-ALT
FIRST FLOOR	323 SF	323 SF
SECOND FLOOR	516 SF	516 SF
THIRD FLOOR	658 SF	573 SF
FOURTH FLOOR	472 SF	472 SF
<b>TOTAL LIVING</b>	<b>1969 SF</b>	<b>1884 SF</b>
FIRST FLOOR PORCH	105 SF	
SECOND FLOOR TERRACE	105 SF	
<b>TOTAL OUTDOOR</b>	<b>210 SF</b>	

**UNIT 4 ALTERNATE**



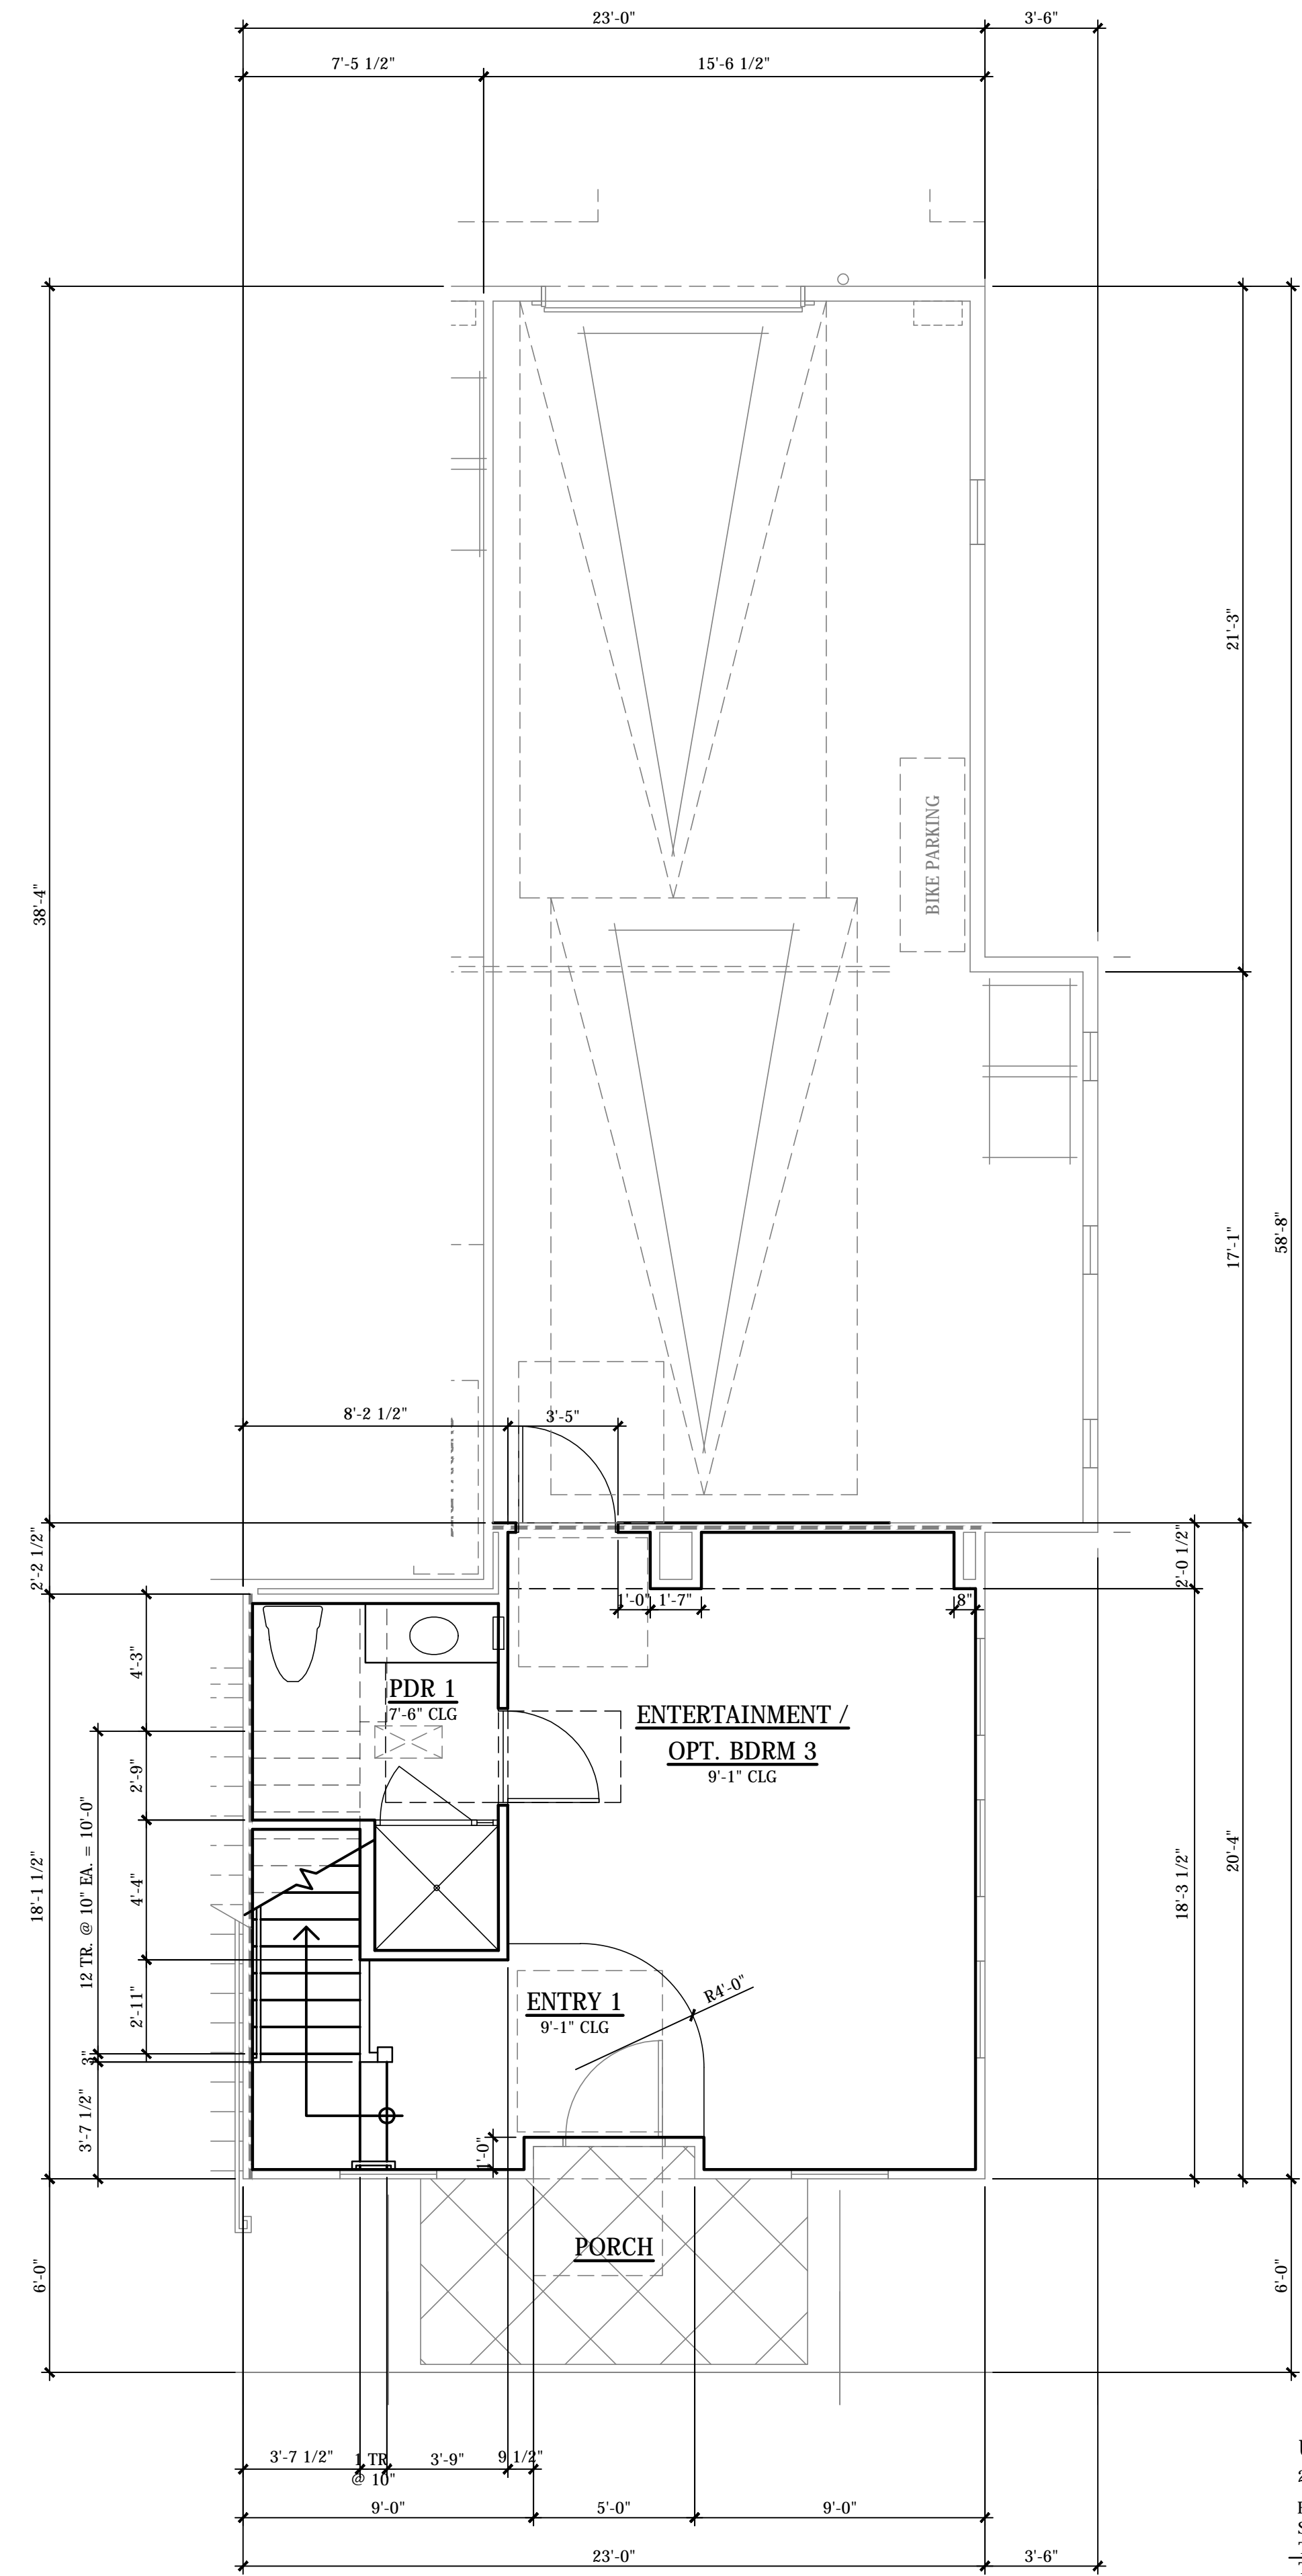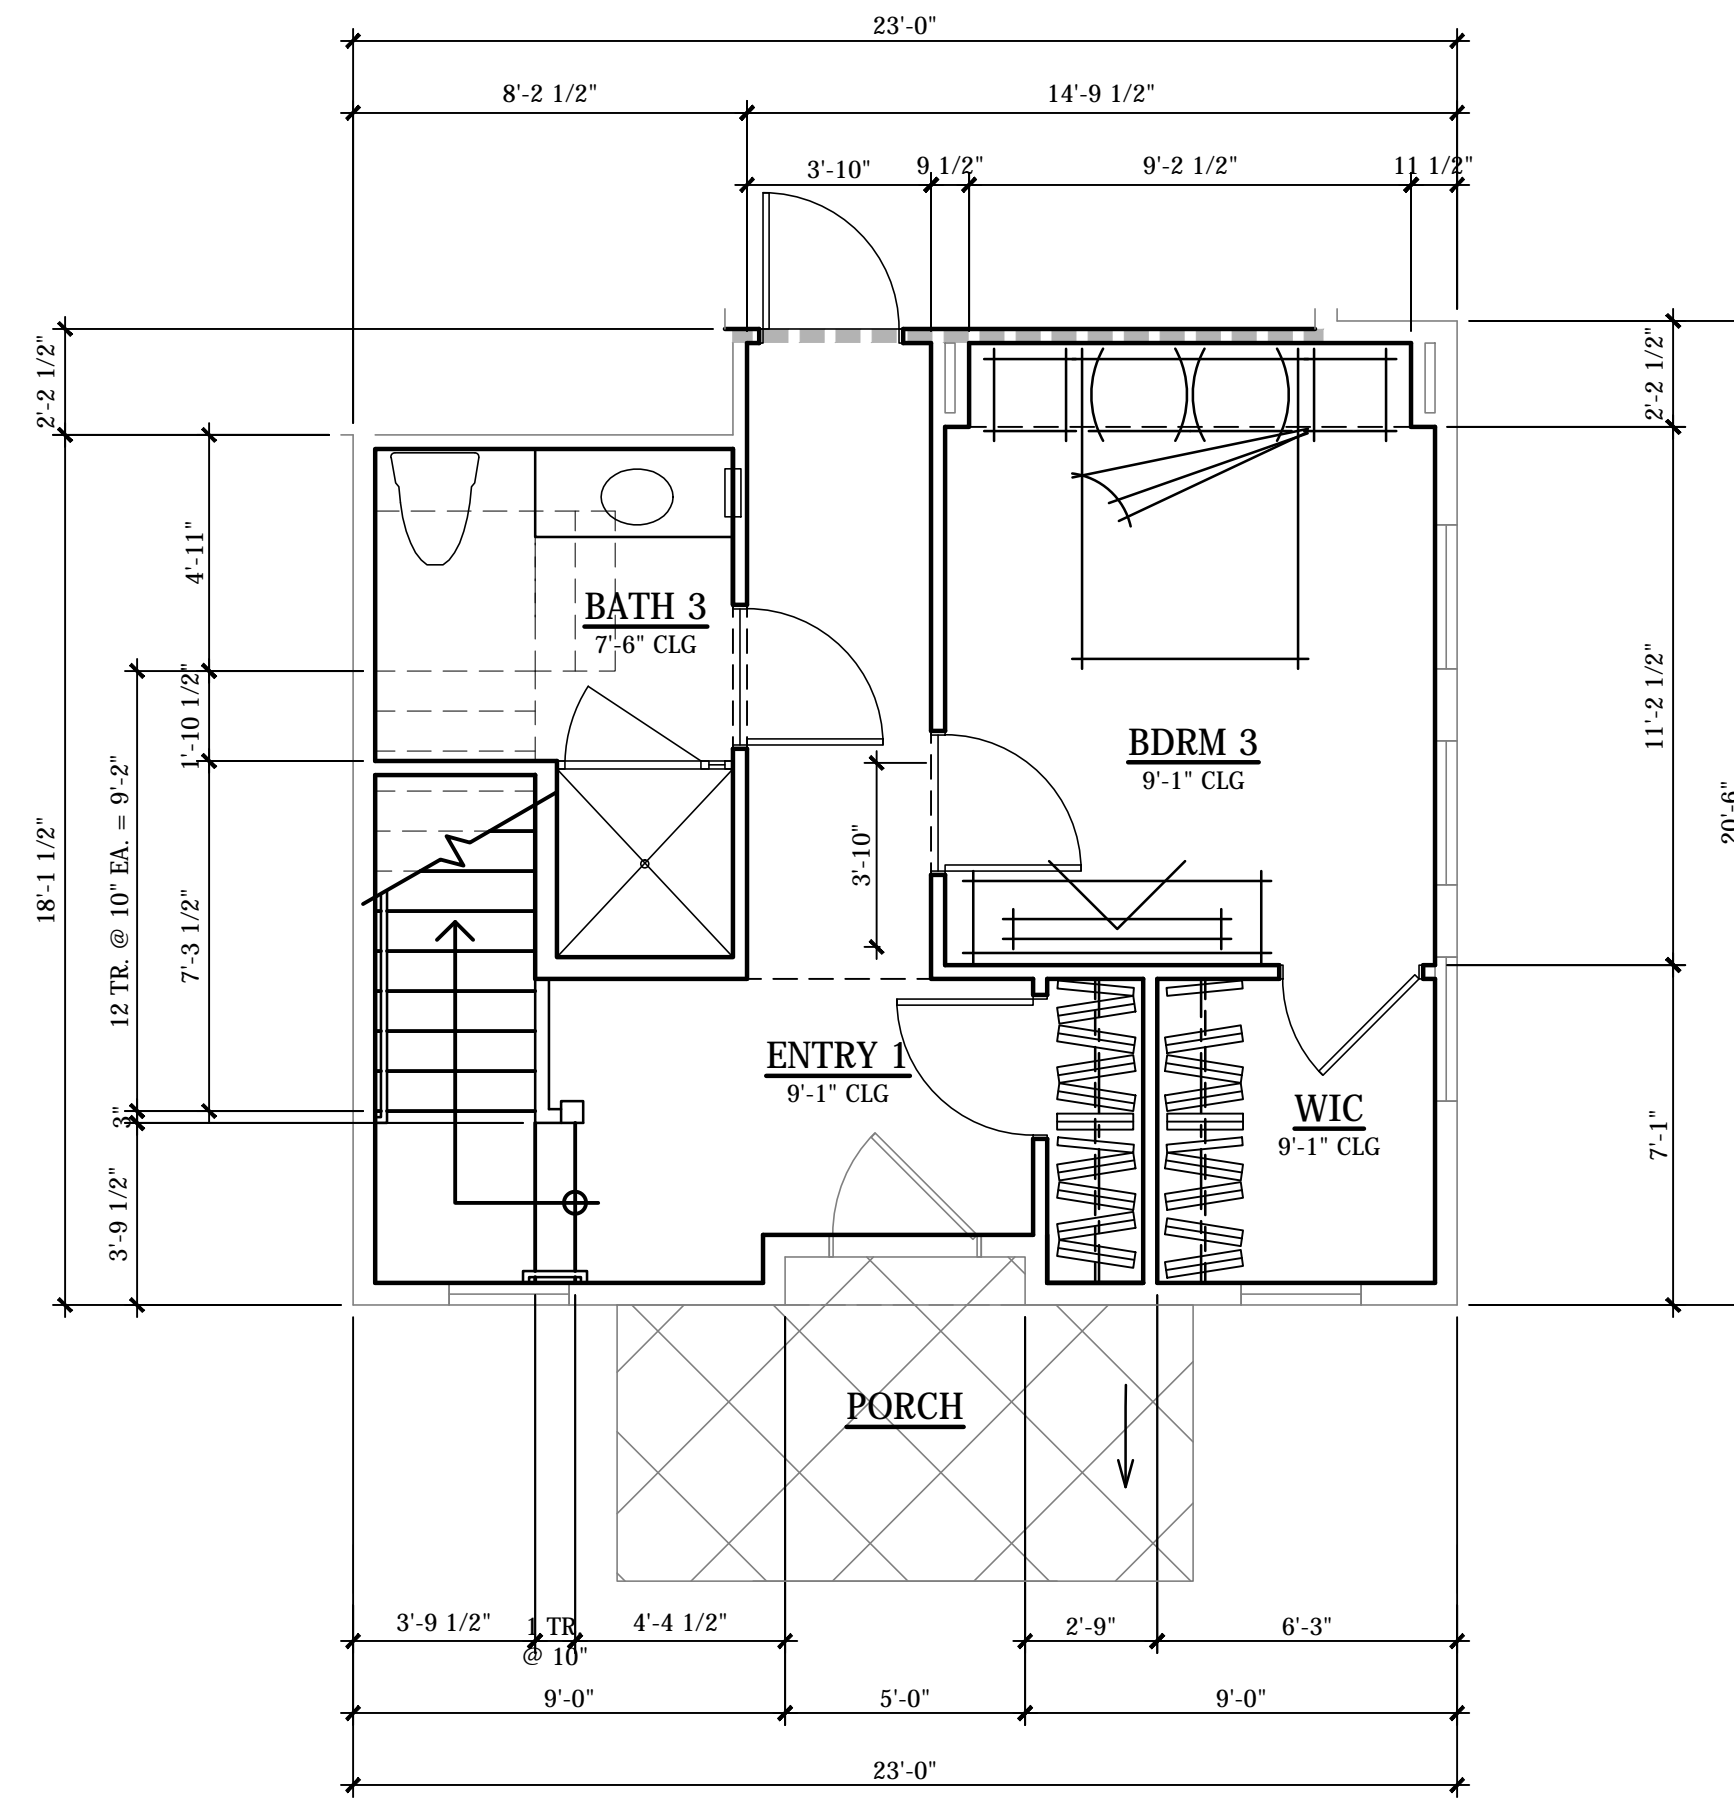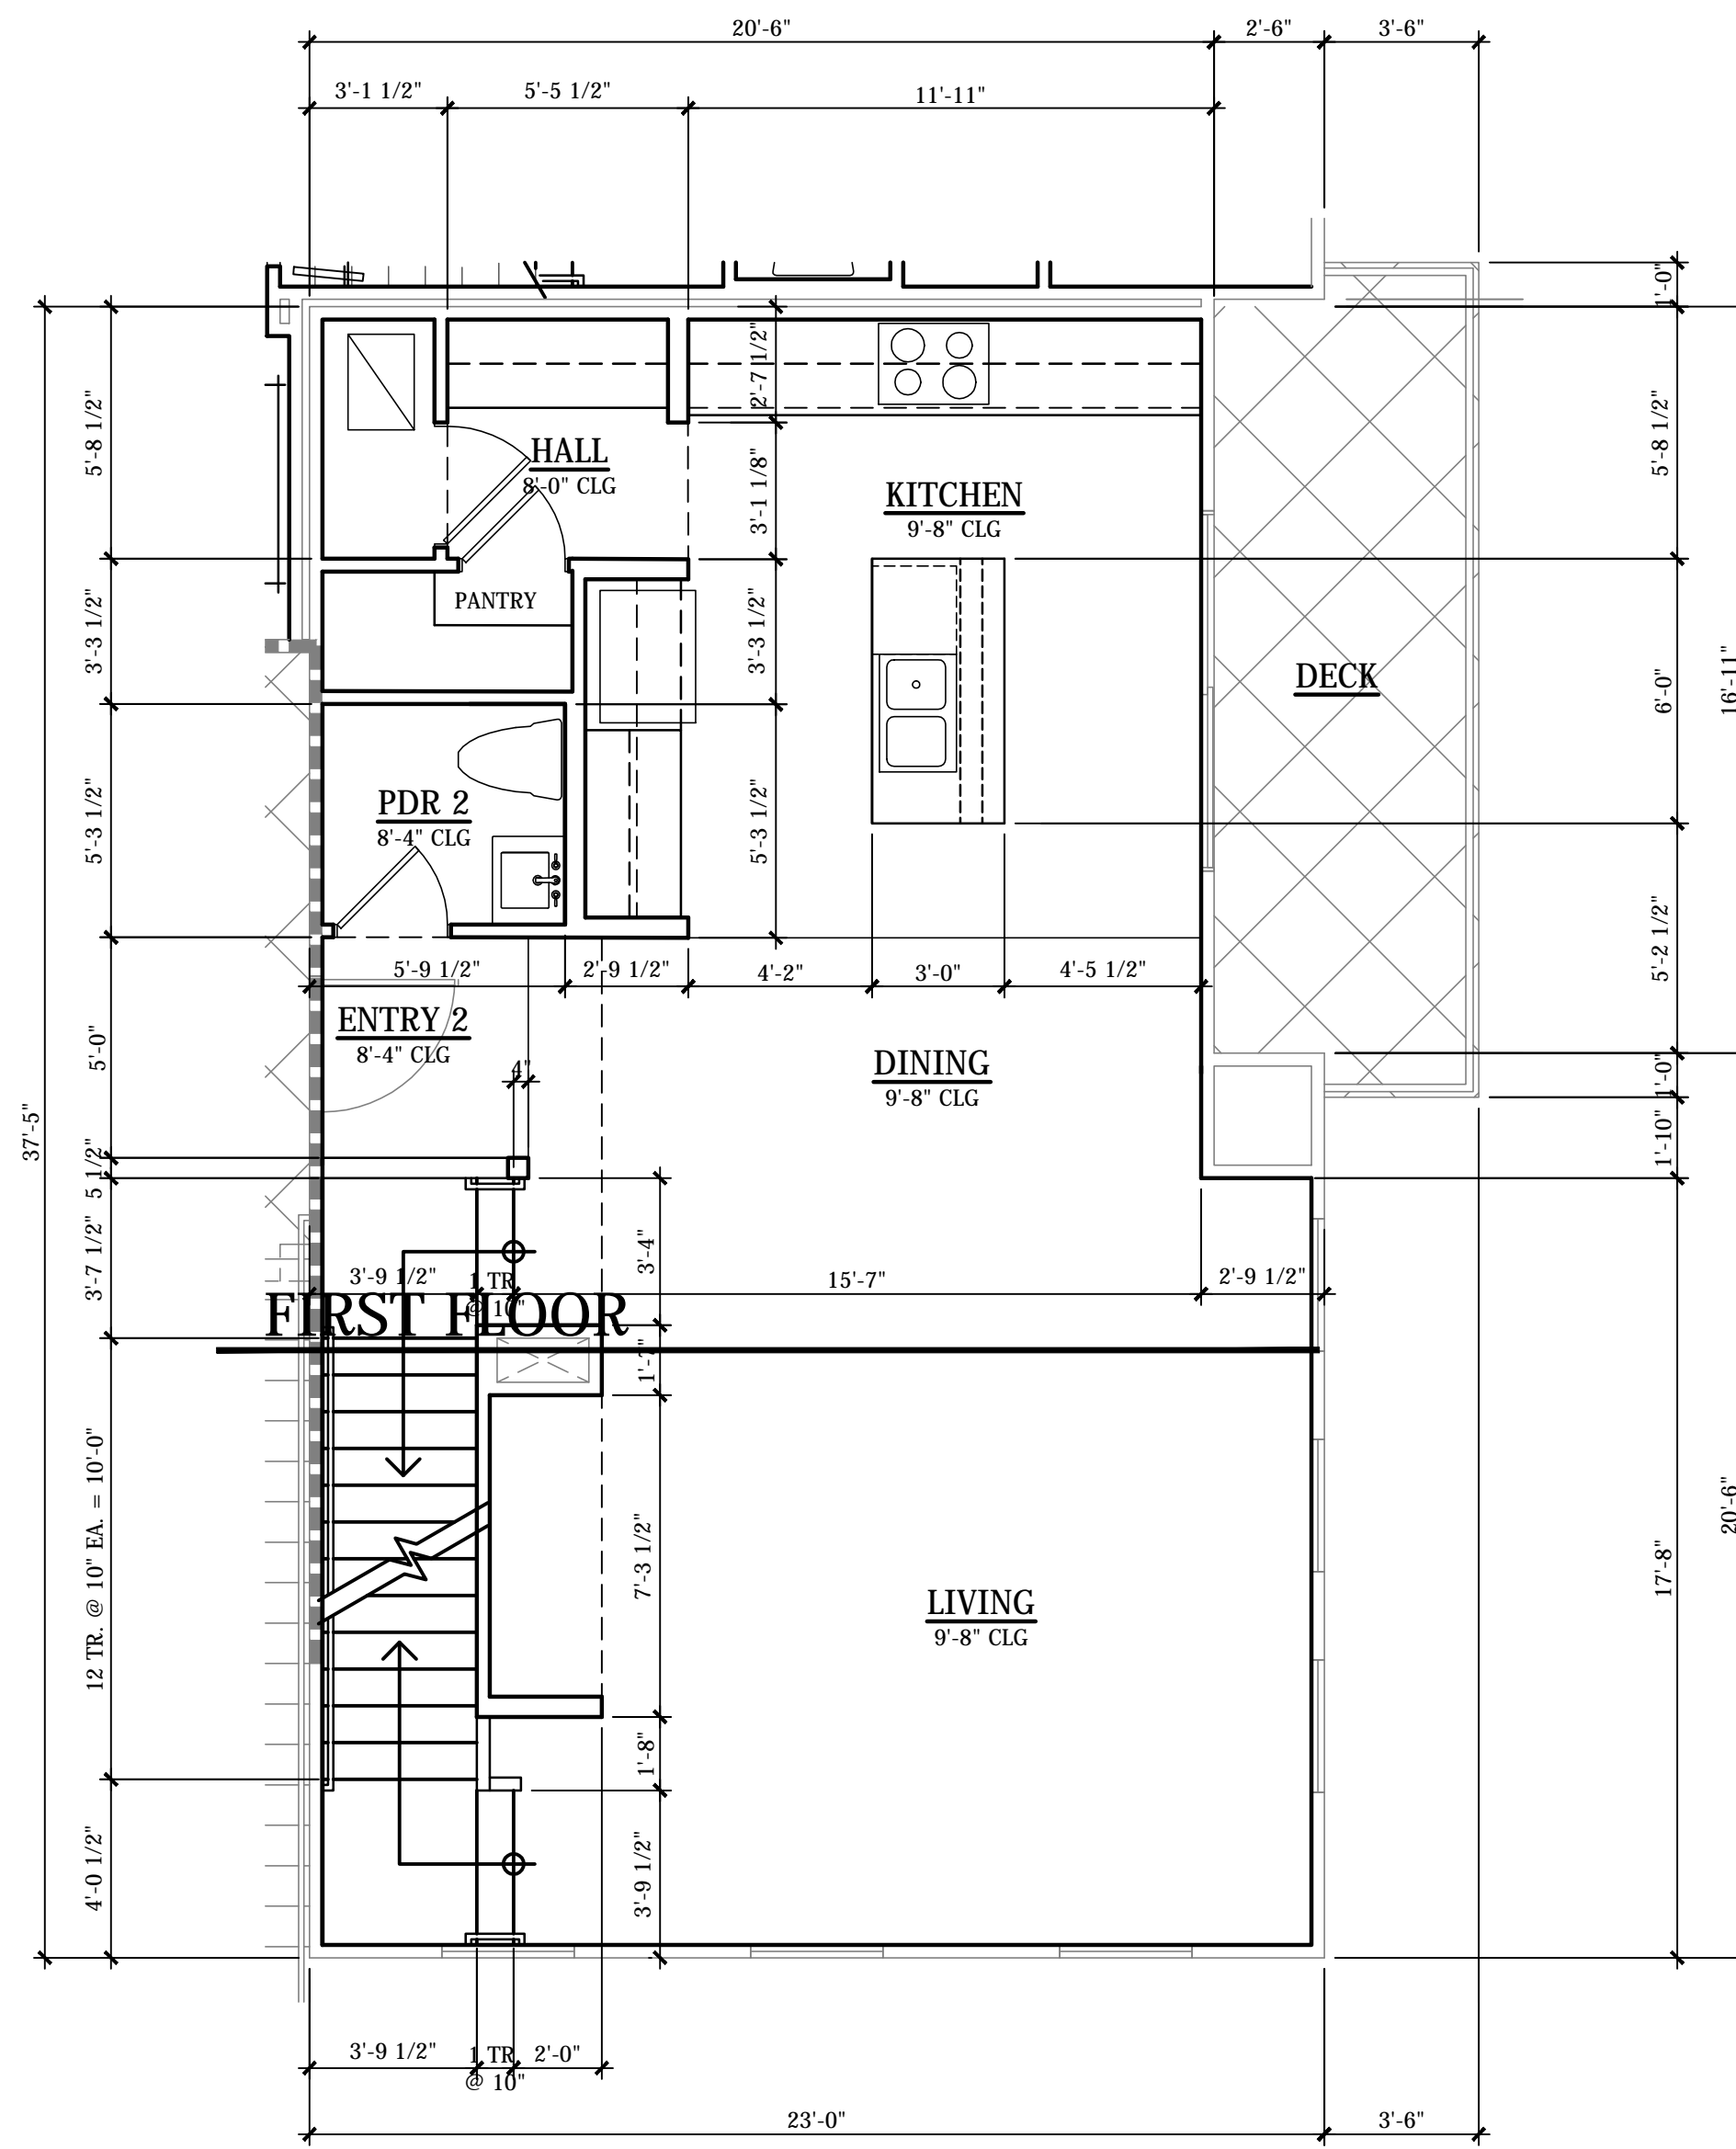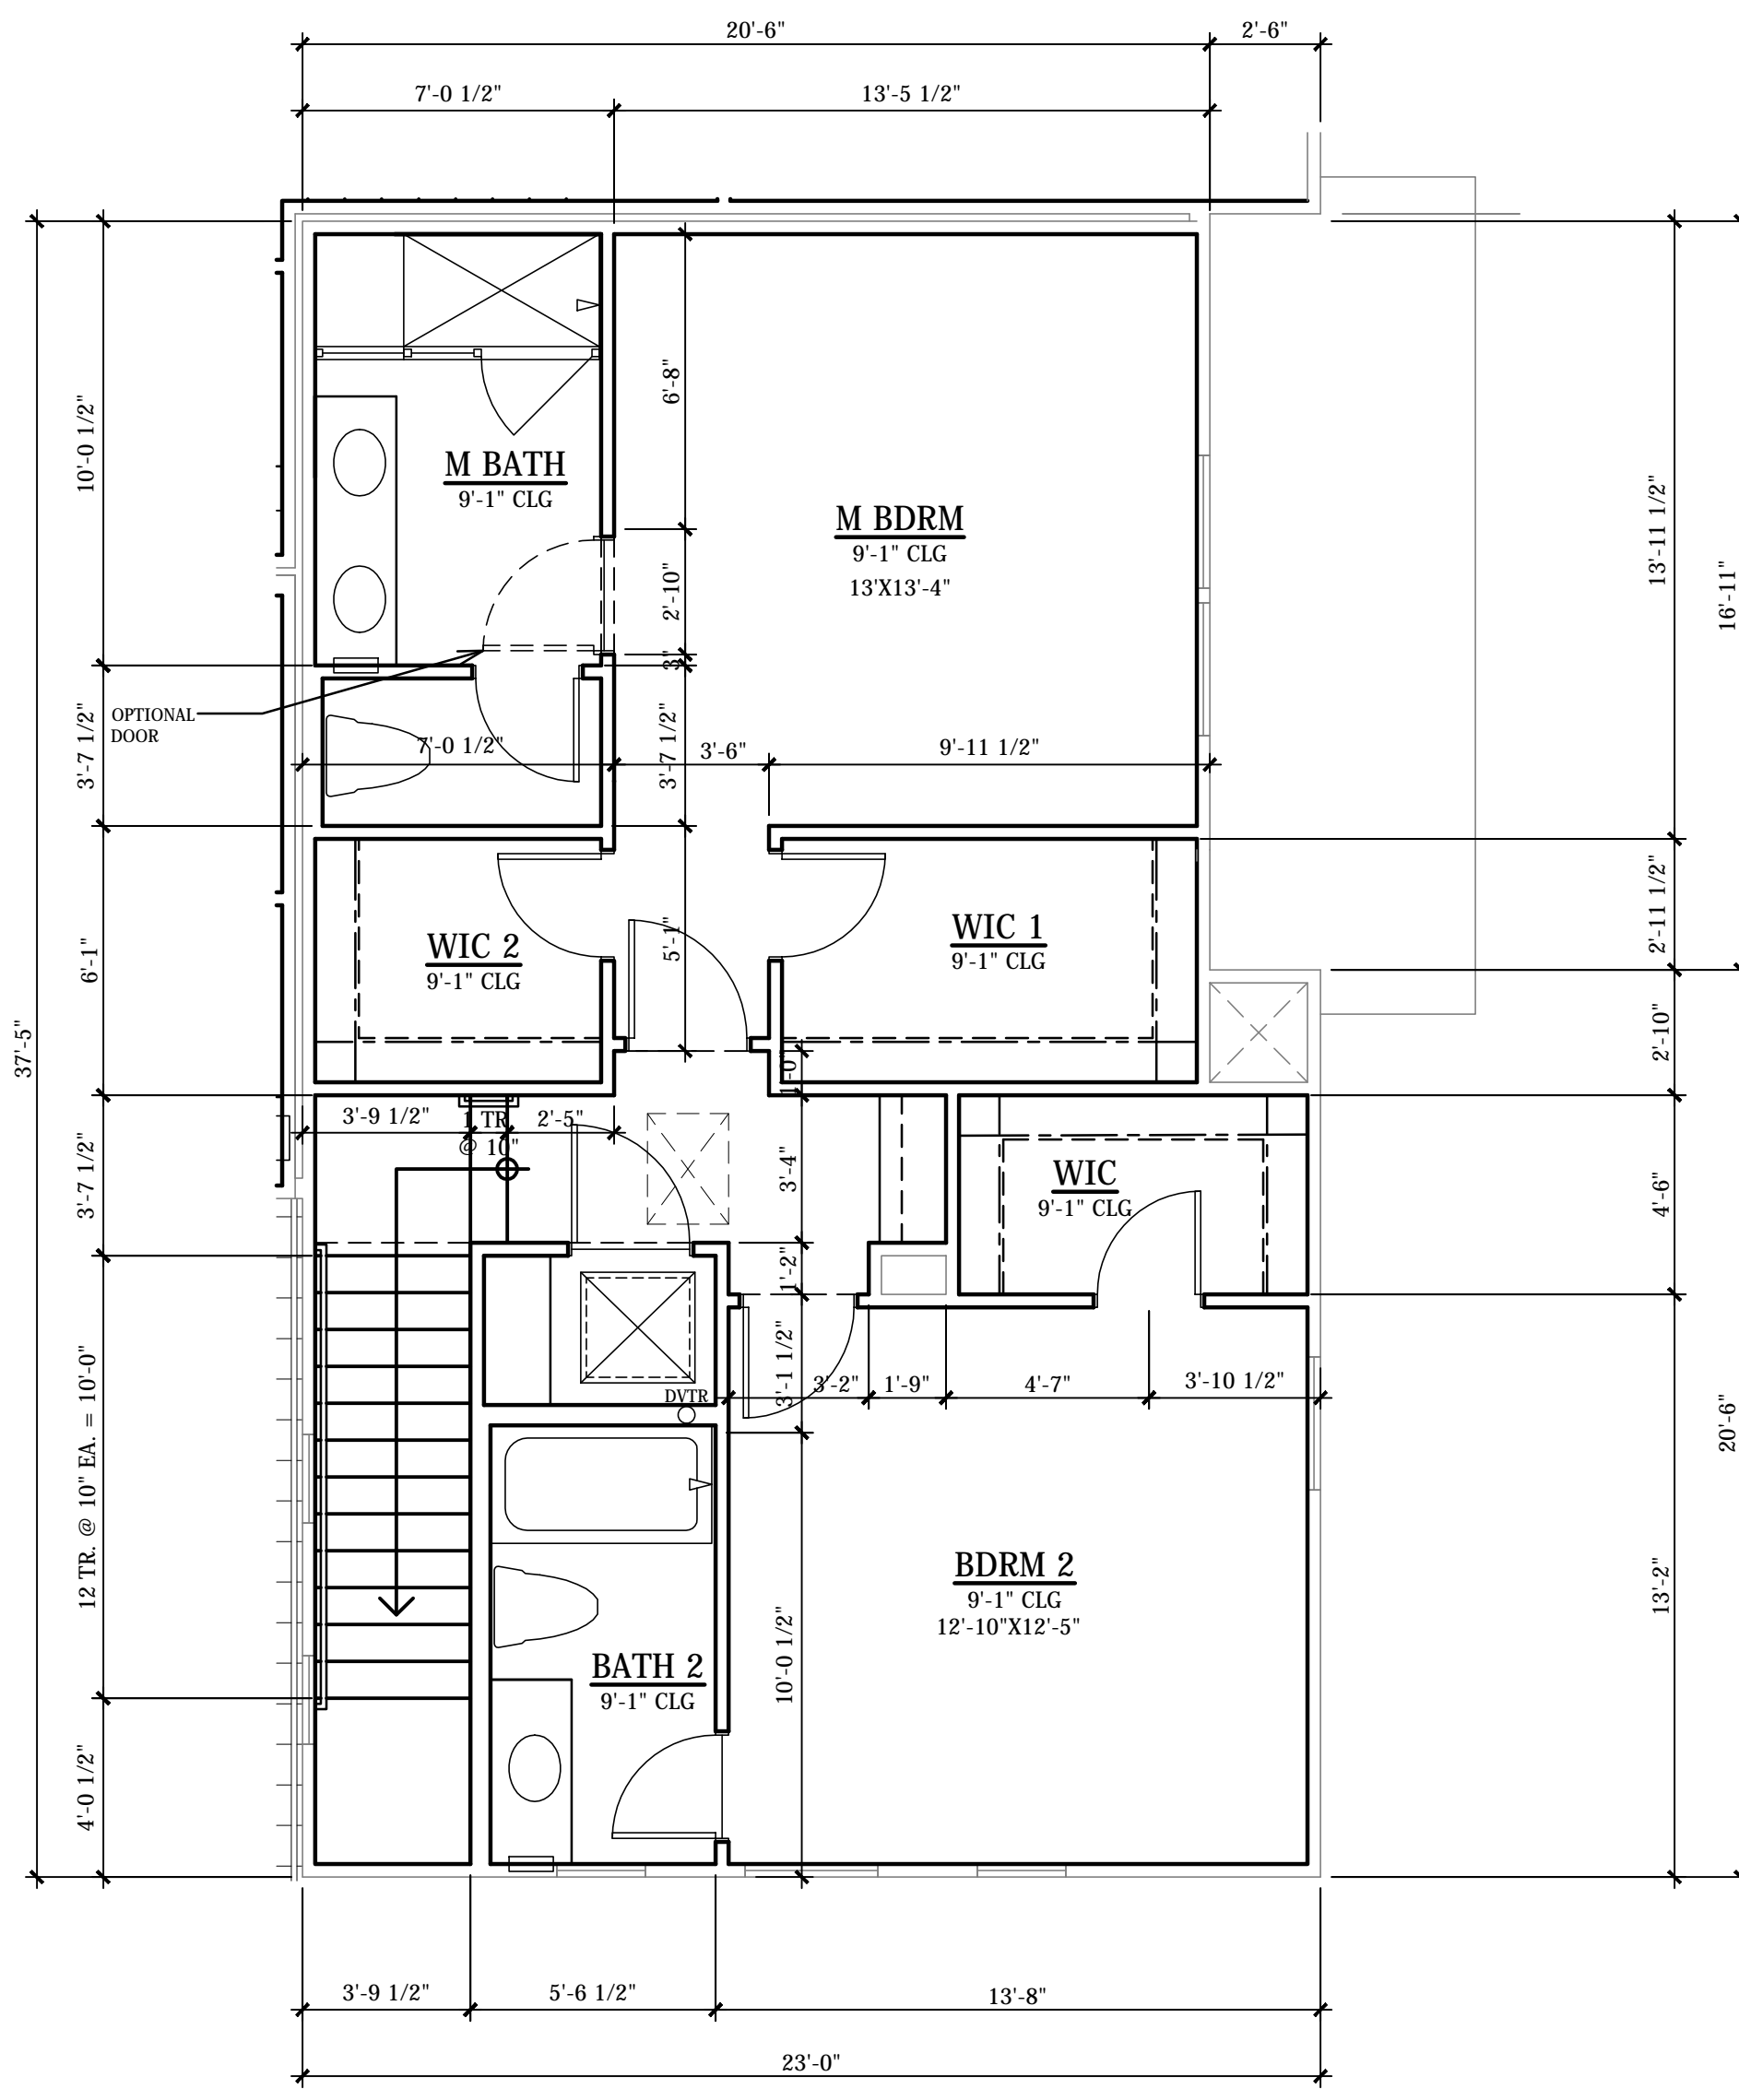


UNIT 5 (ACCESSIBLE UNIT)


2 BEDROOM (OPTIONAL 3) / 2 BATH / 2 PWD / ENTERTAINMENT	
FIRST FLOOR	446 SF
SECOND FLOOR	812 SF
THIRD FLOOR	737 SF
TOTAL LIVING	1995 SF
FIRST FLOOR PATIO	134 SF
SECOND FLOOR TERRACE	109 SF
TOTAL OUTDOOR	243 SF

UNIT 5




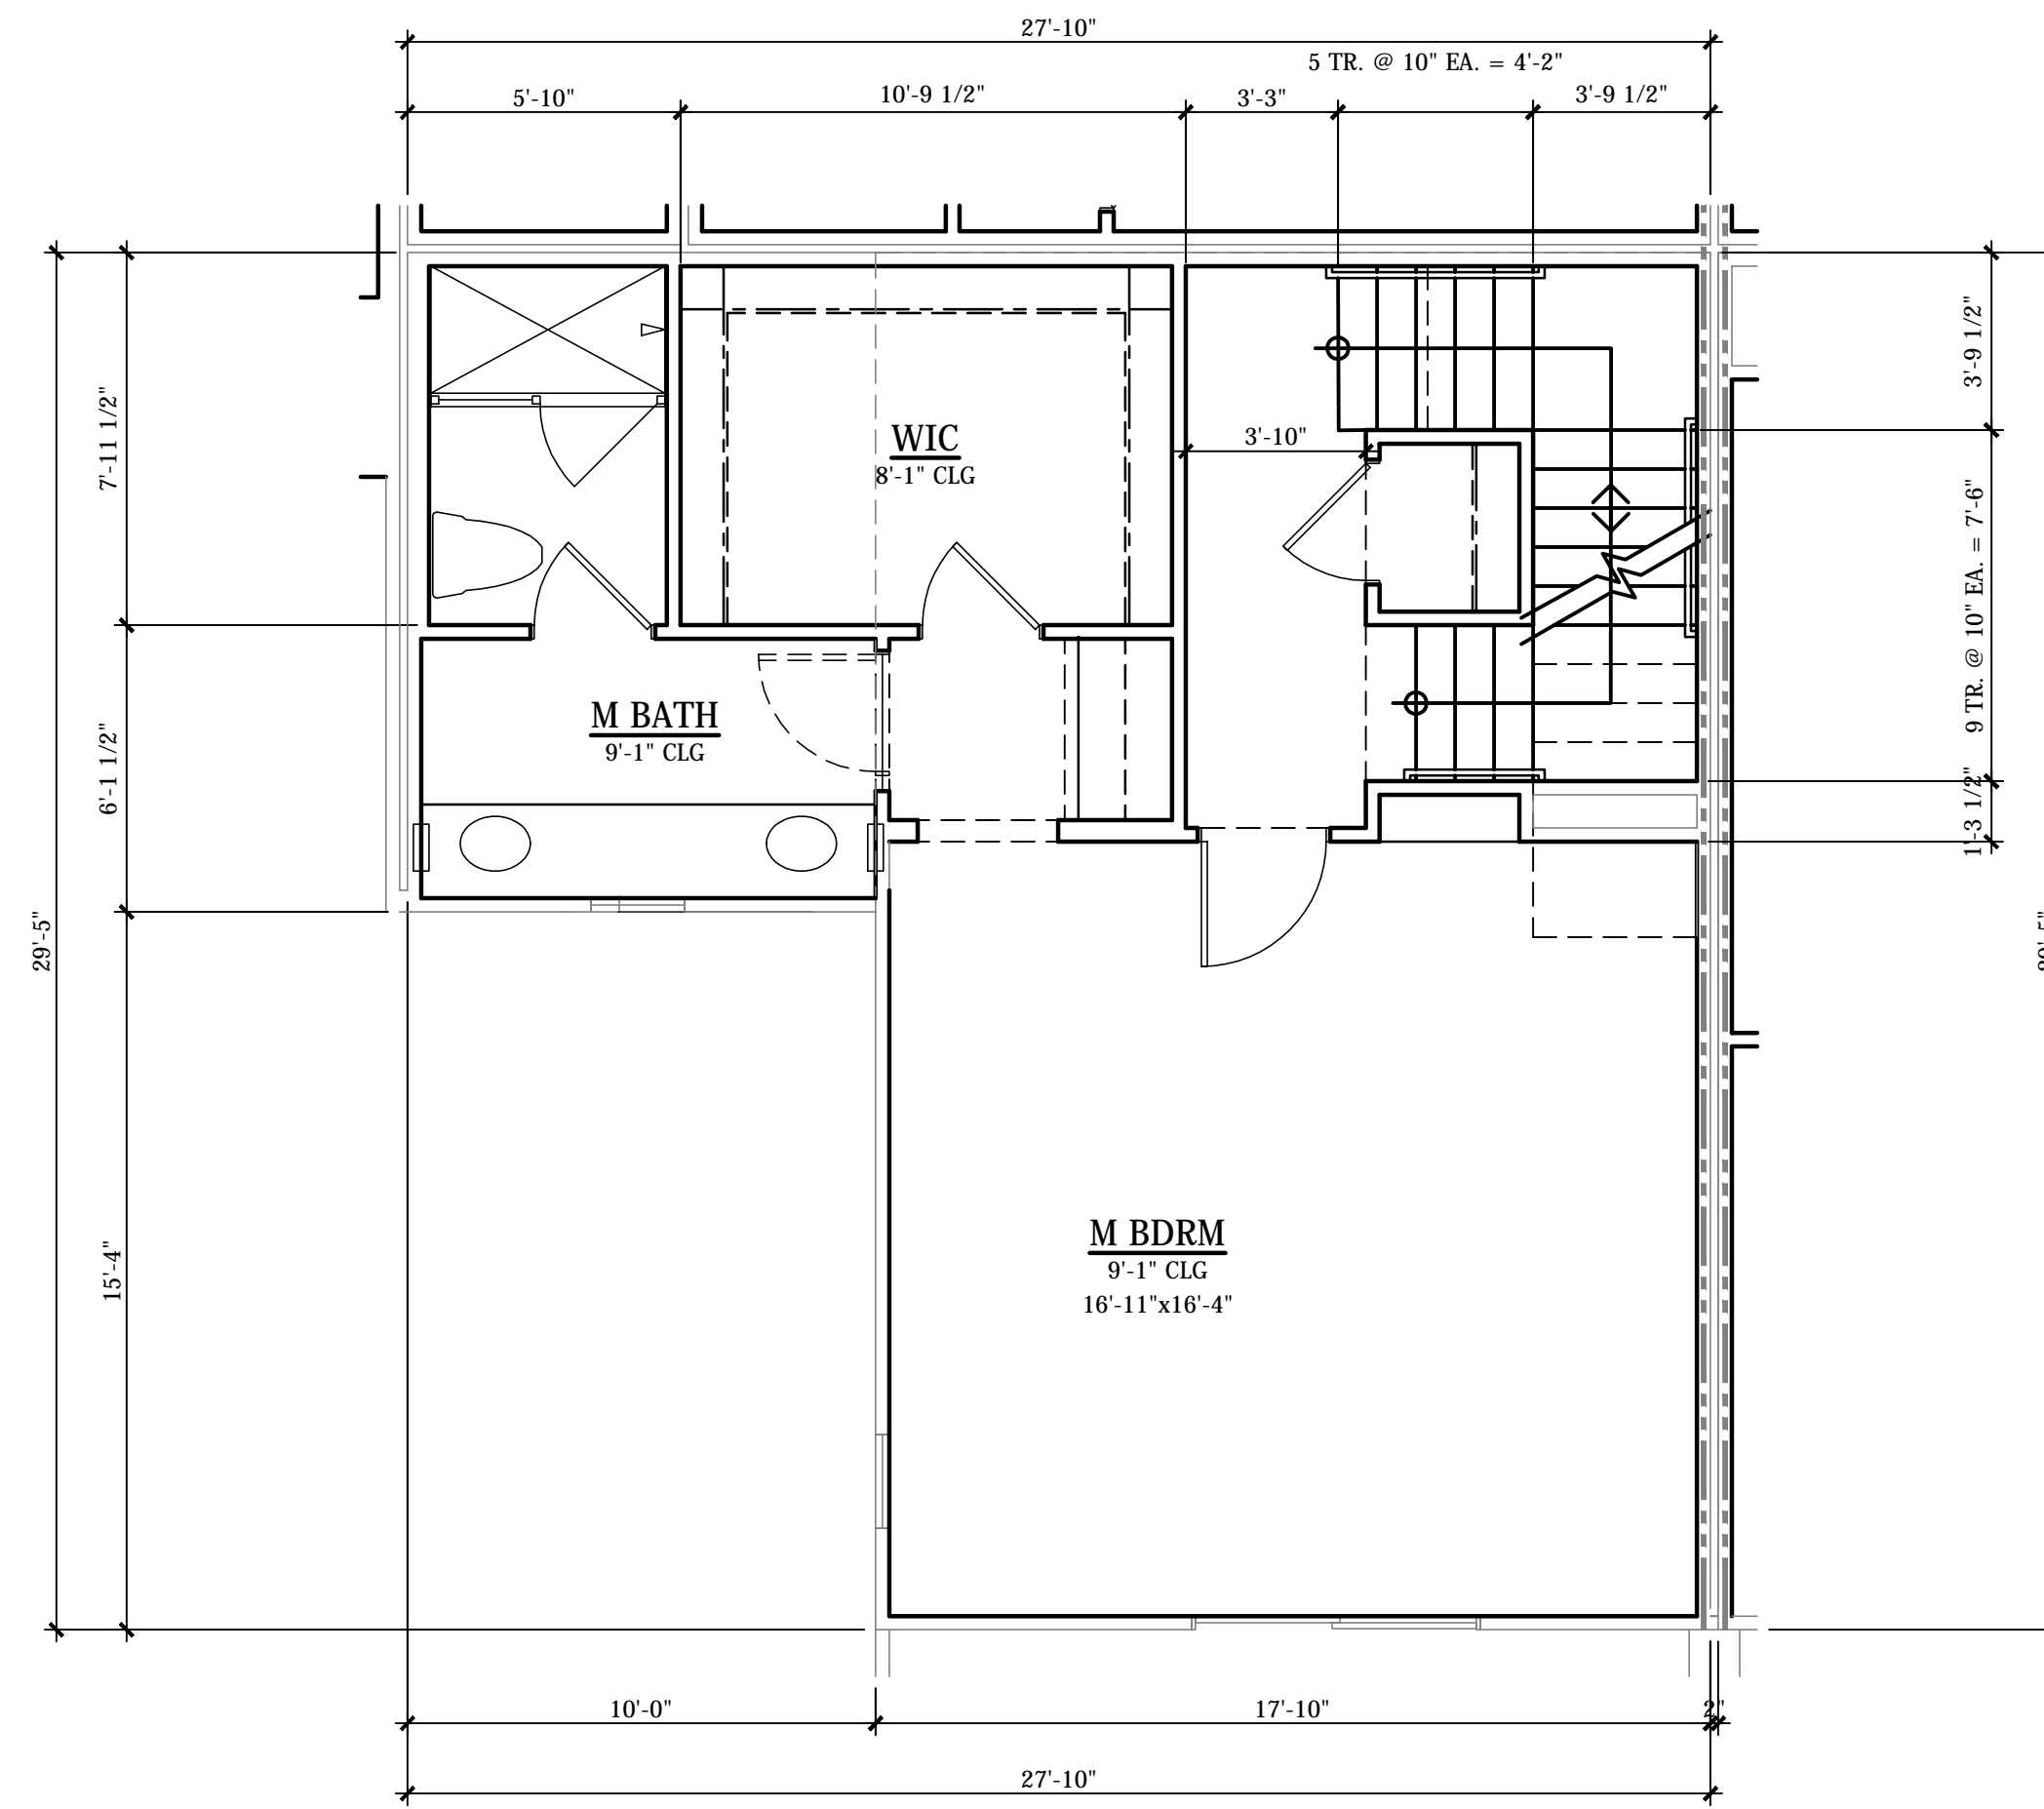


THIRD FLOOR

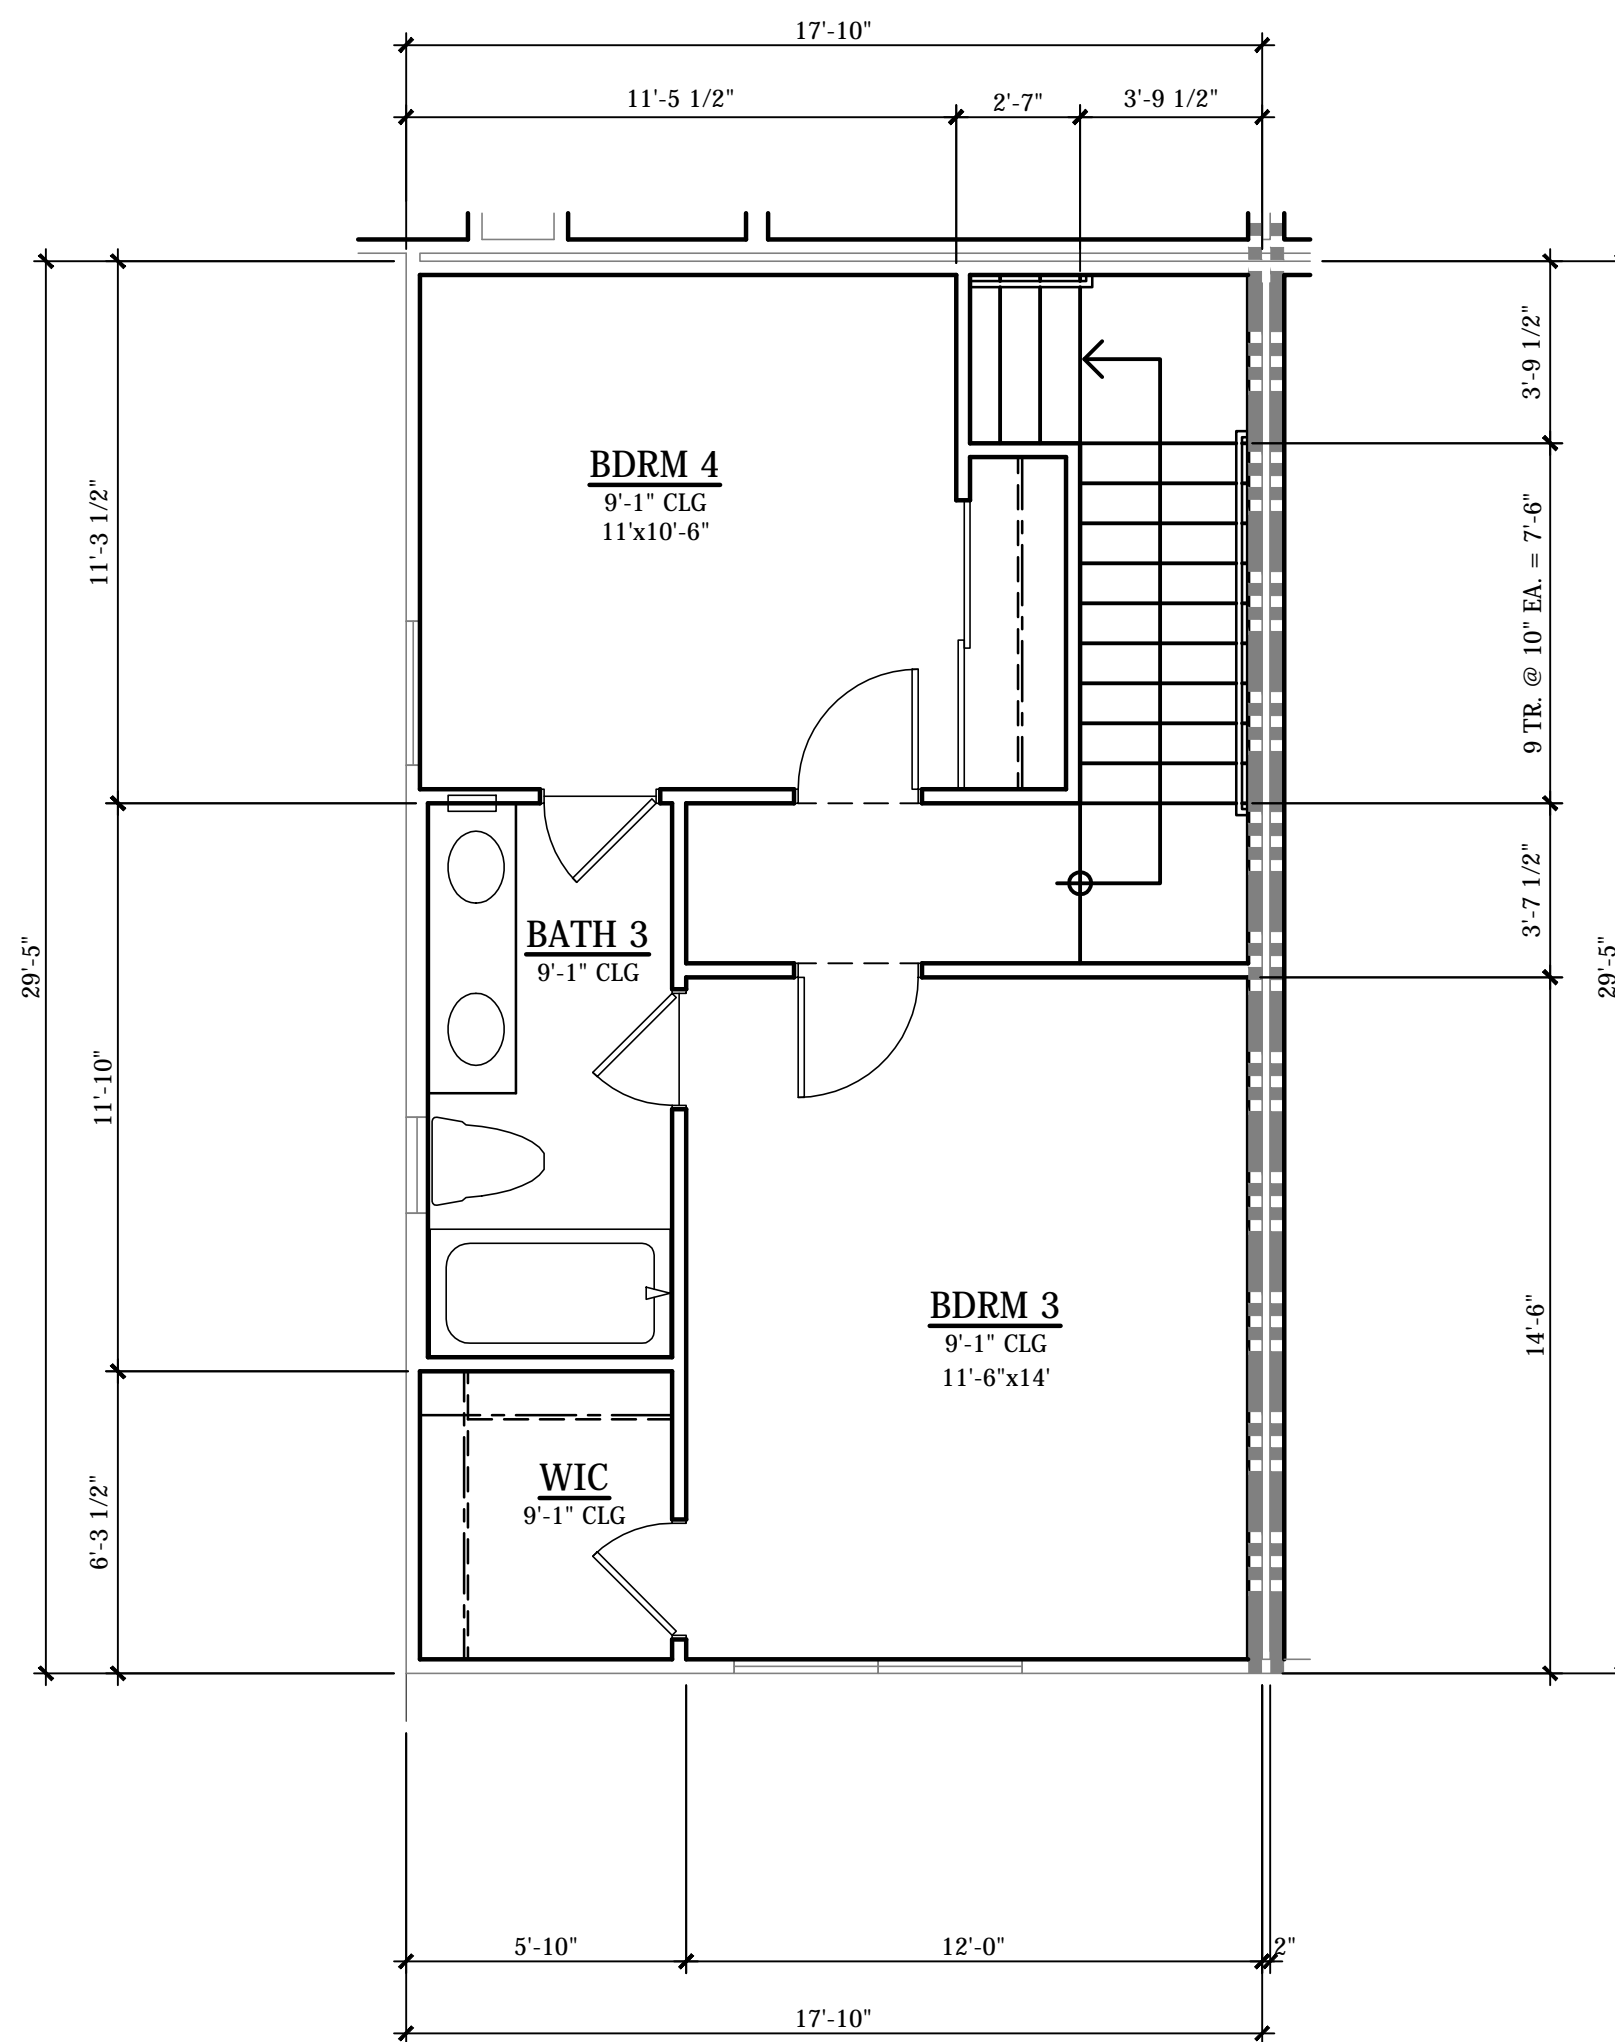

FOURTH FLOOR

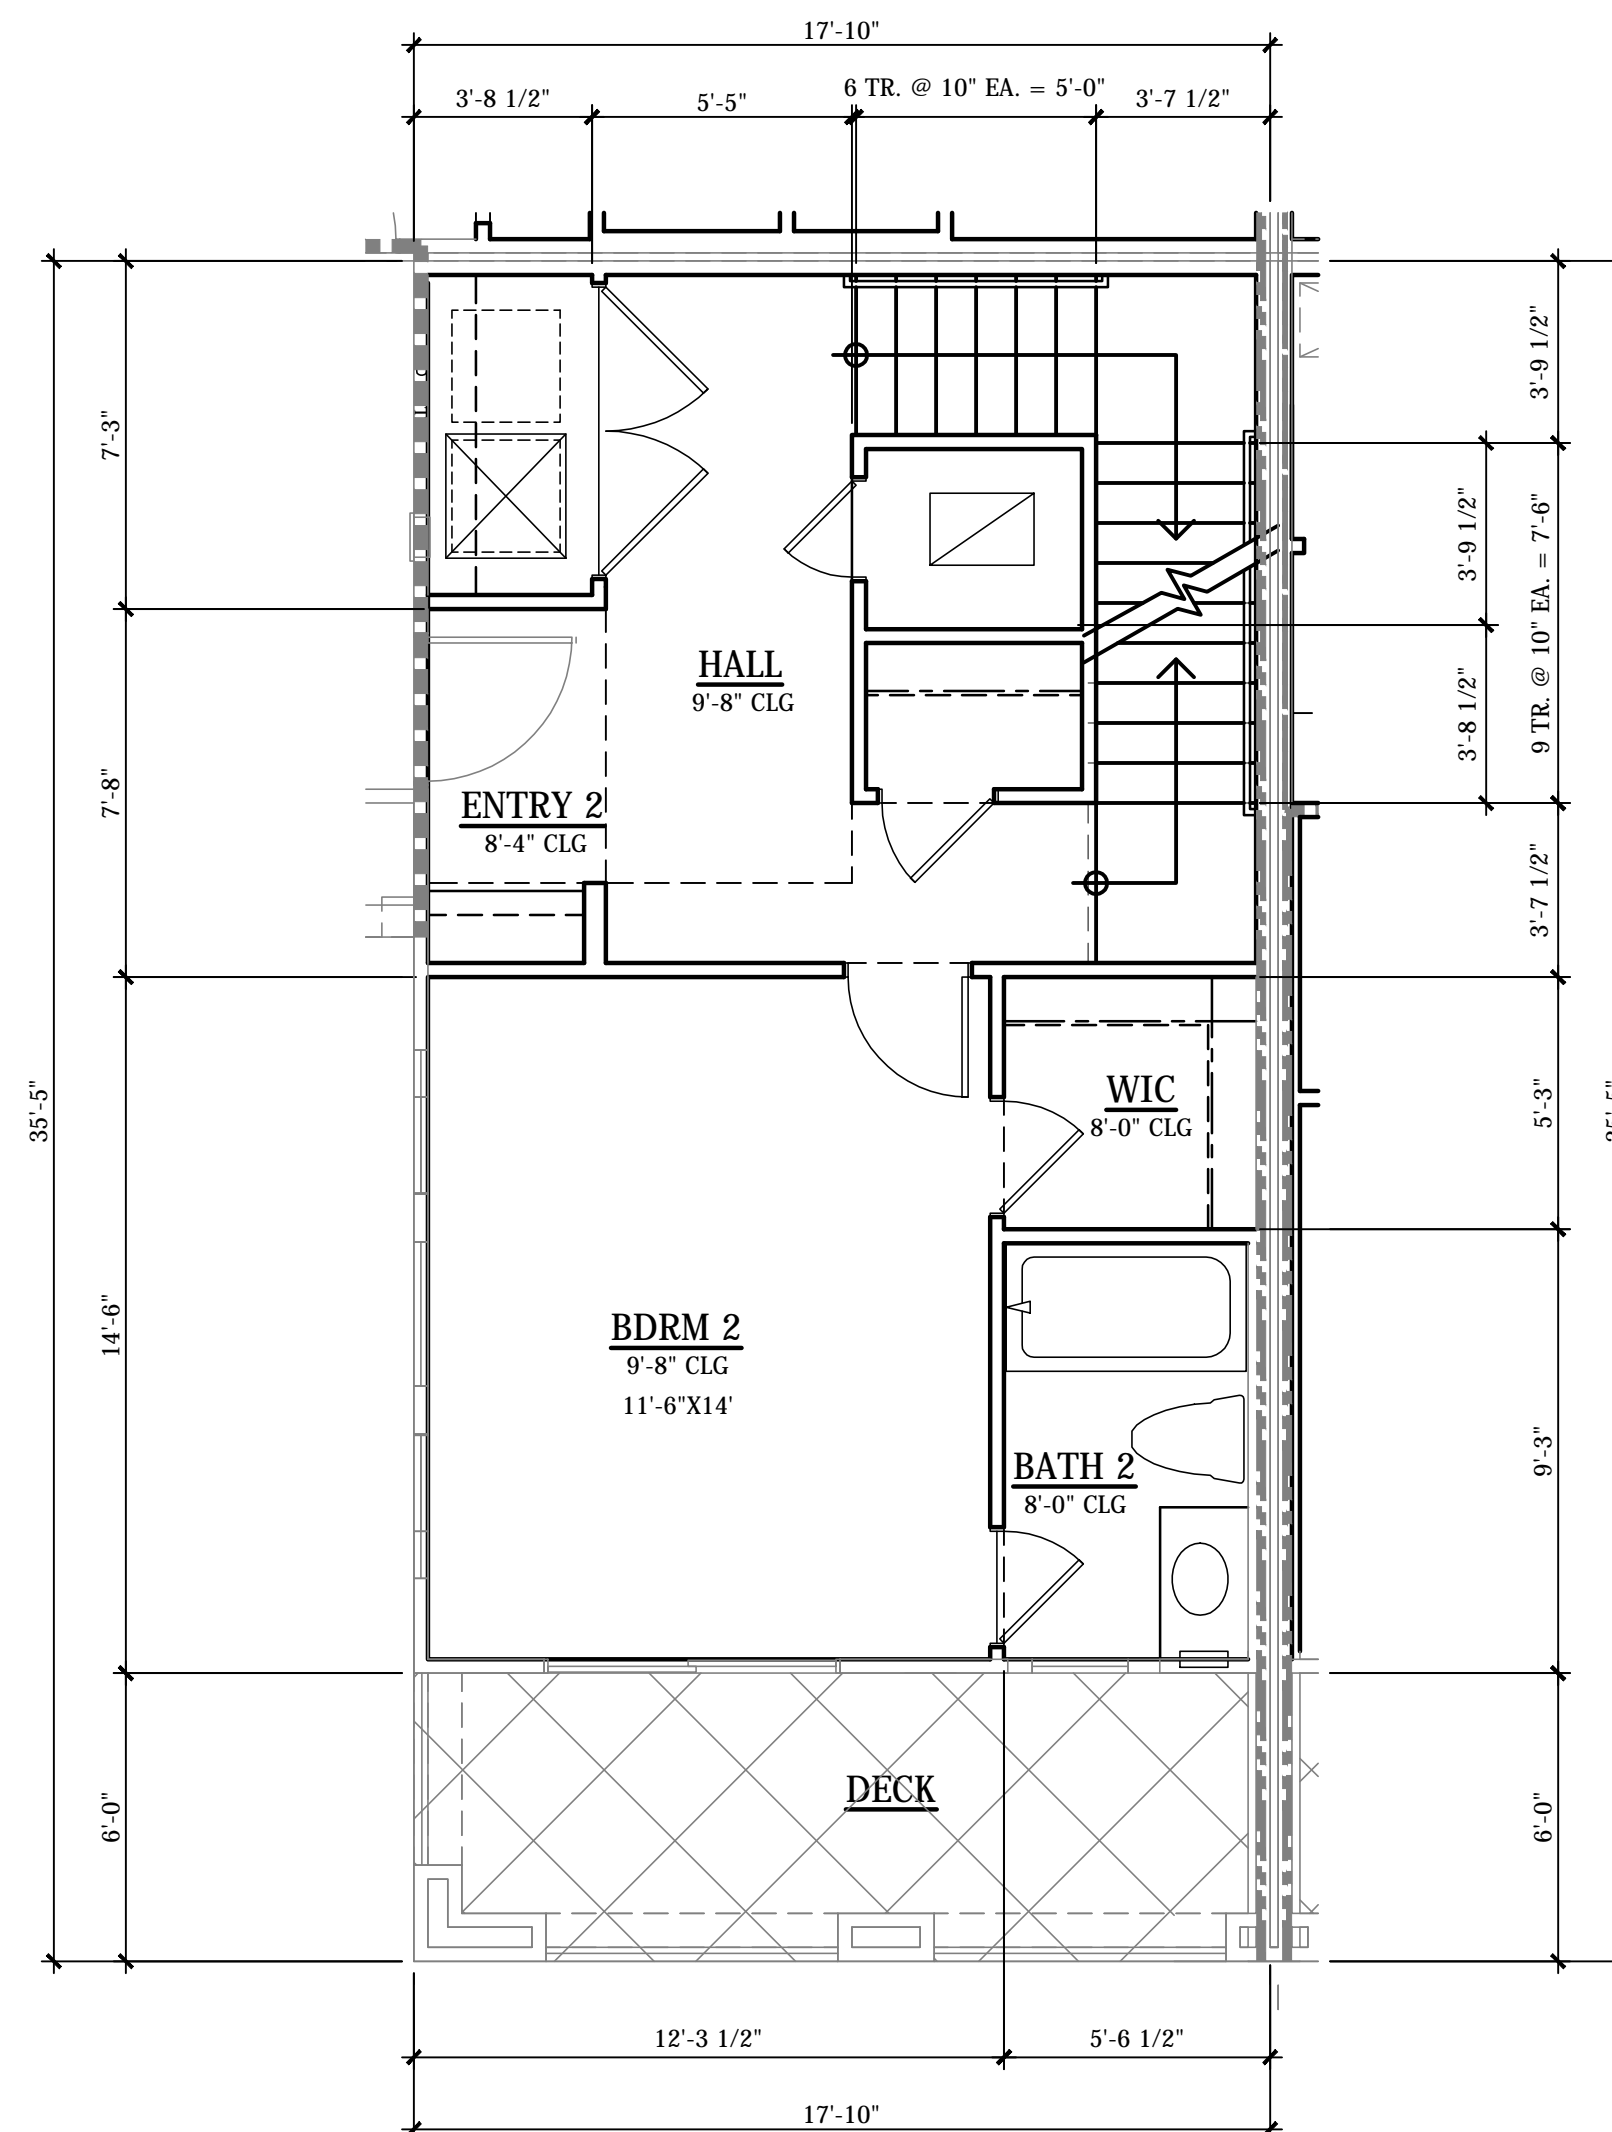

SECOND FLOOR

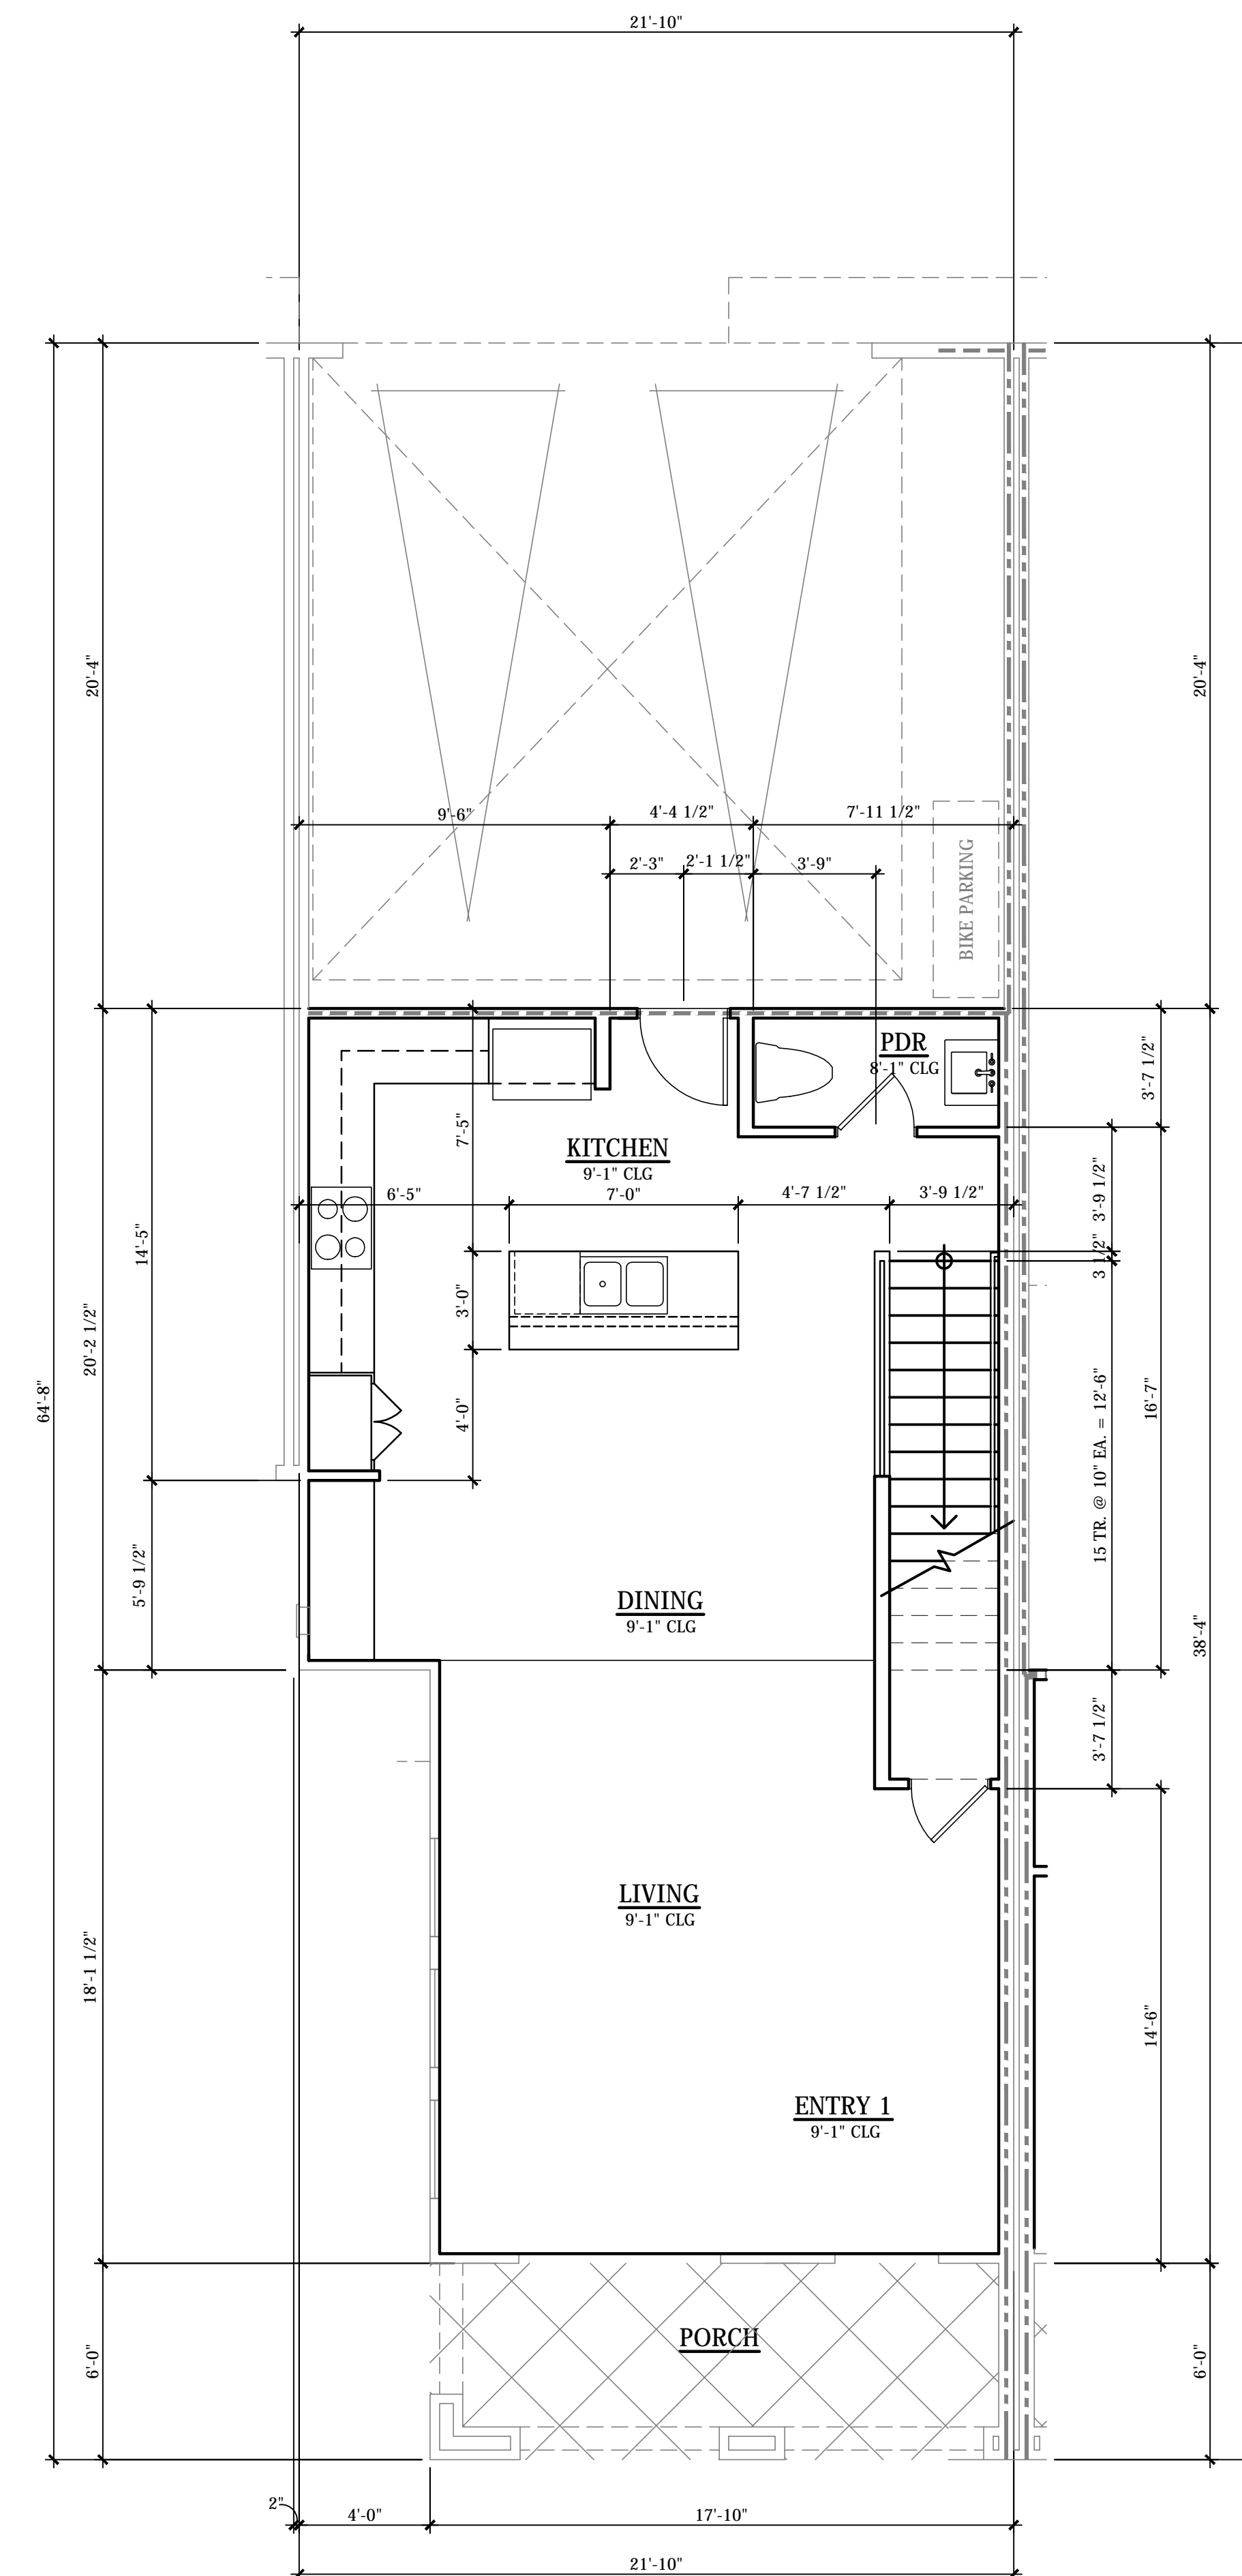

FIRST FLOOR

UNIT 6	
4 BEDROOM / 3 BATH	
FIRST FLOOR	764 SF
SECOND FLOOR	522 SF
THIRD FLOOR	663 SF
FOURTH FLOOR	461 SF
TOTAL LIVING	2410 SF
FIRST FLOOR PORCH	104 SF
SECOND FLOOR TERRACE	105 SF
TOTAL OUTDOOR	209 SF

UNIT 6

