


Q:\Projects\GG229 Fire Stations\Exhibits\2017.10.23 Alpine open rev2\GG229 Exhibit.dwg -- 10/23/2017 3:31:44 PM

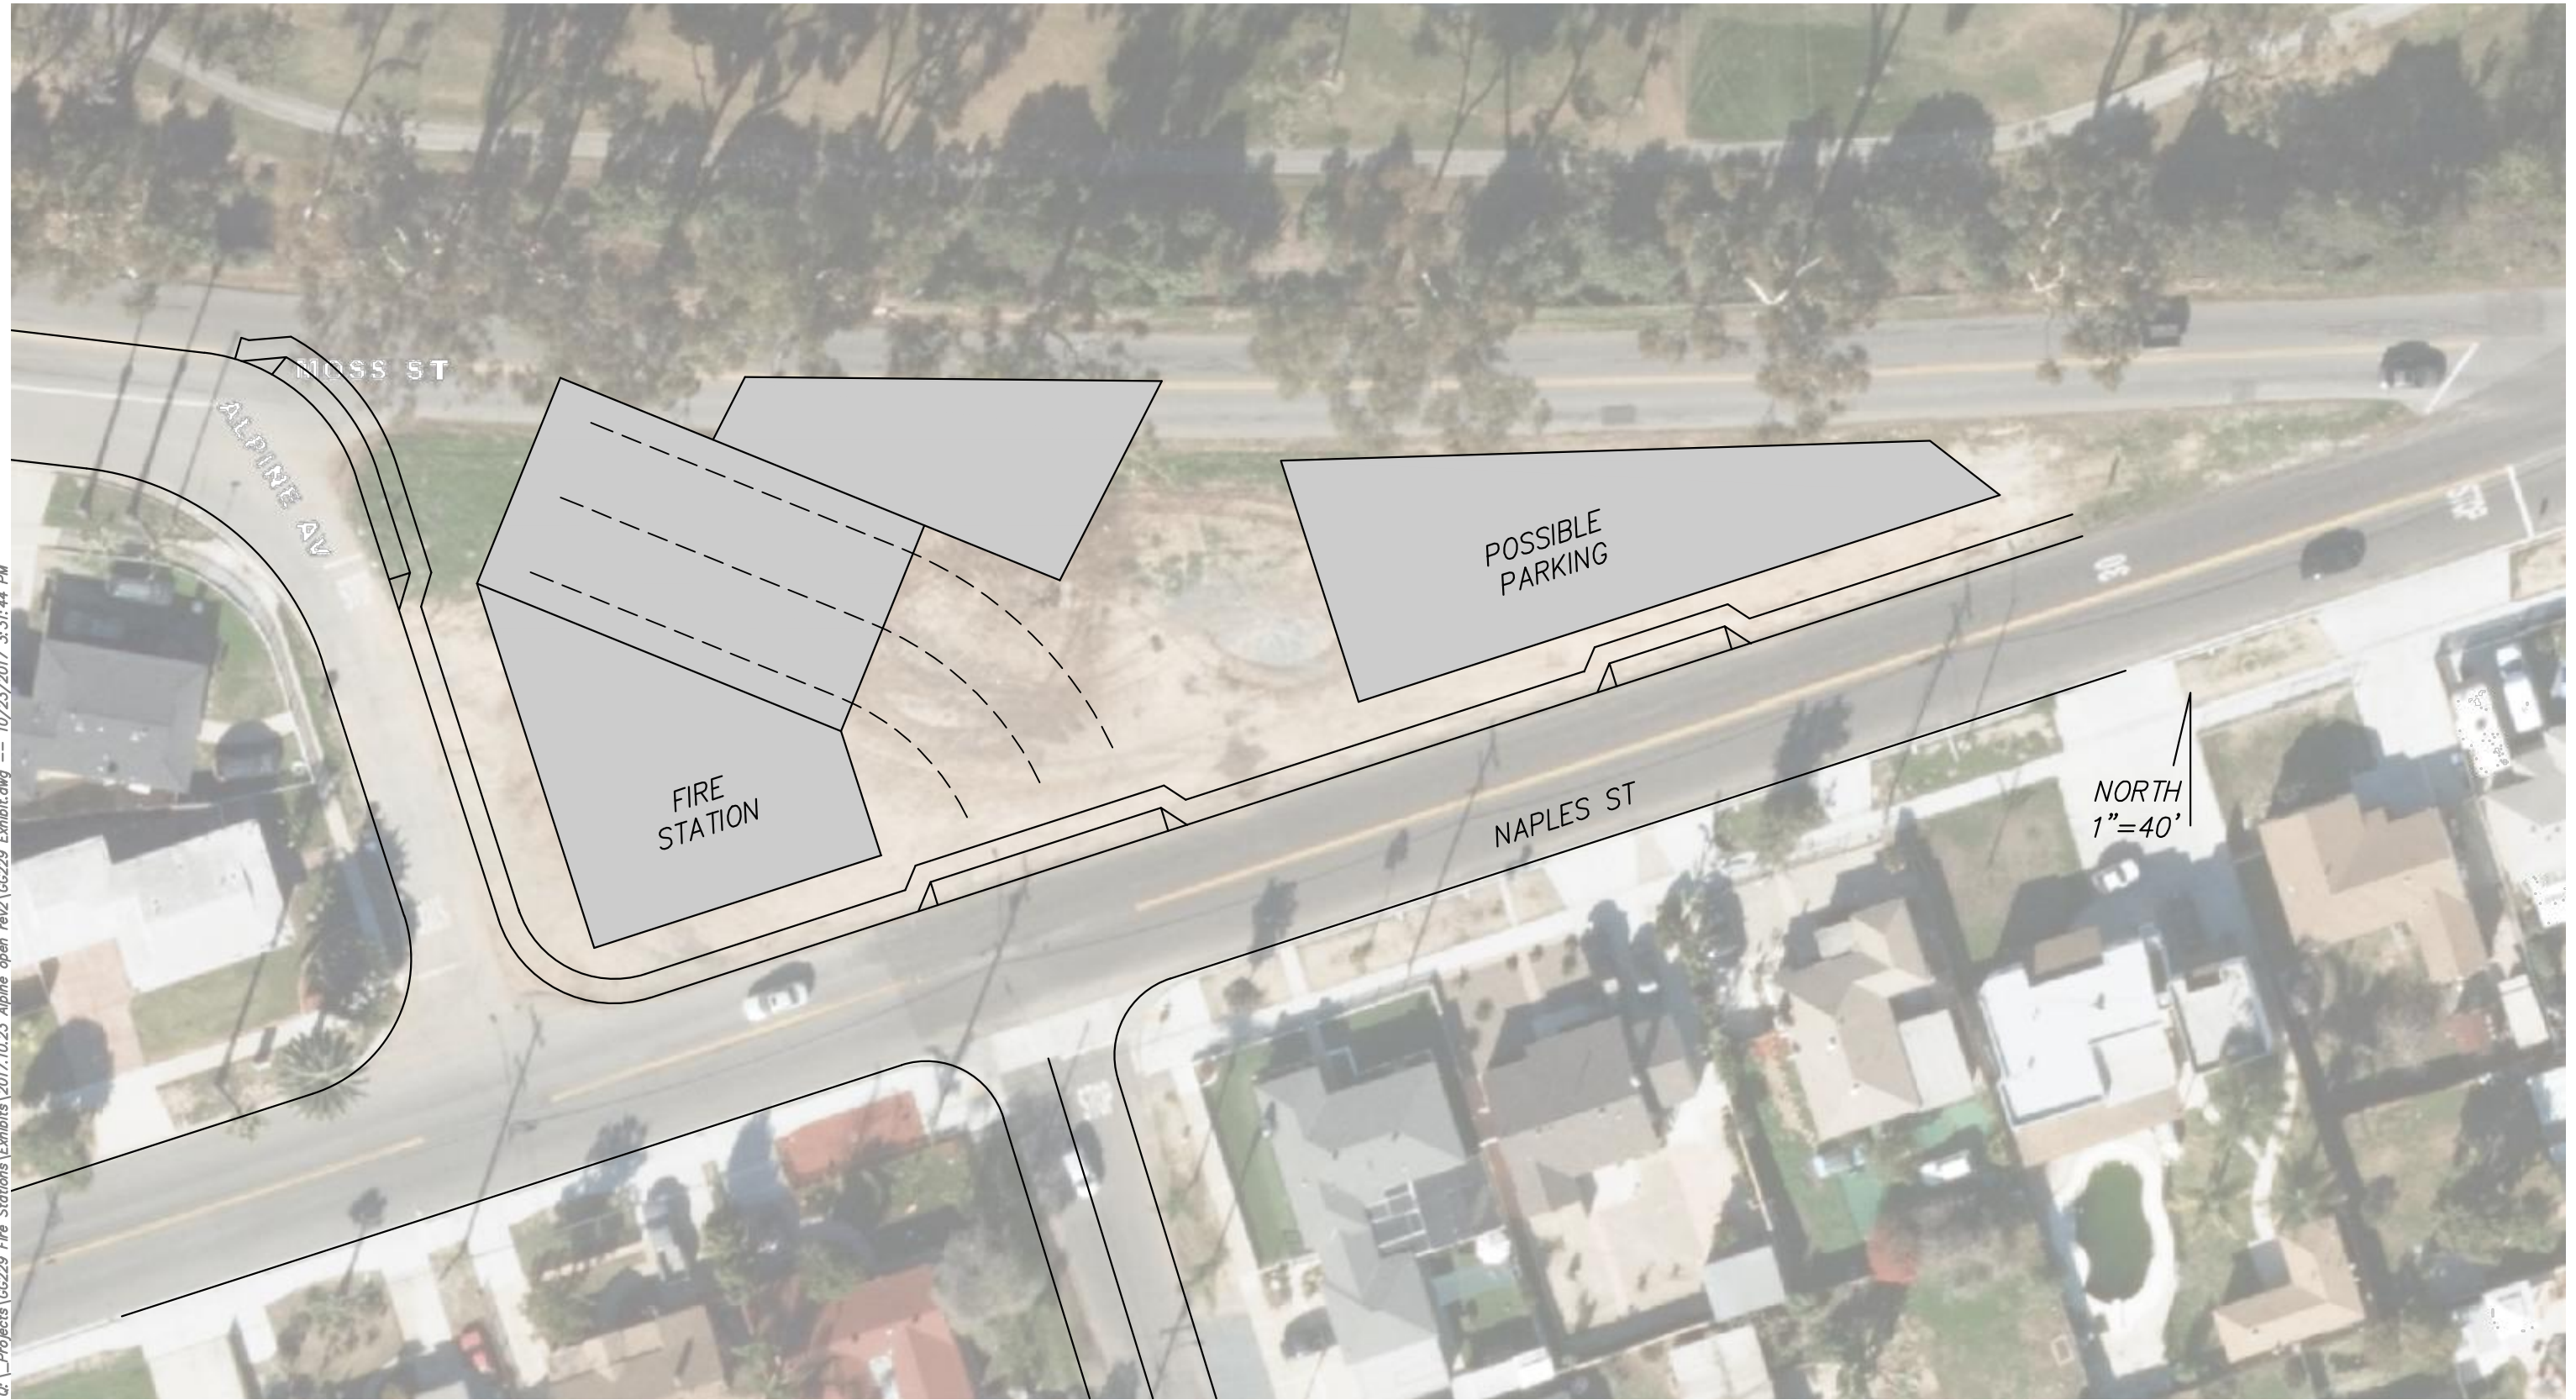

FIRE STATION NO. 9 - GG229  
2017.10.23