


DIST	COUNTY	ROUTE	POST MILES TOTAL PROJECT	SHEET No	TOTAL SHEETS
11	SD	805	4.7/5.6	507S-2	650

REGISTERED CIVIL ENGINEER _____ DATE _____

PLANS APPROVAL DATE _____

The State of California or its officers or agents shall not be responsible for the accuracy or completeness of electronic copies of this plan sheet.

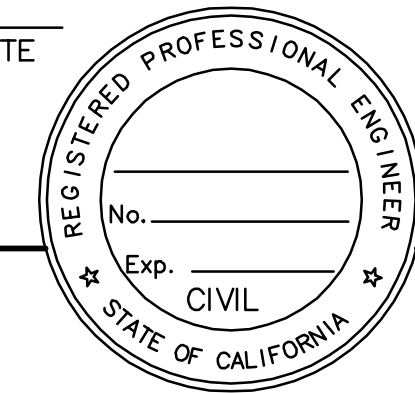


SANDAG
401 "B" STREET, SUITE 800
SAN DIEGO, CALIFORNIA 92101

SIMON WONG ENGINEERING, INC.
9968 HIBERT STREET, SECOND FLOOR
SAN DIEGO, CALIFORNIA 92131


NOTE:
THE CONTRACTOR SHALL VERIFY ALL CONTROLLING FIELD DIMENSIONS BEFORE ORDERING OR FABRICATING ANY MATERIAL.

- NOTES:
- COLOR SCHEME/MATERIALS TO BE APPROVED BY CITY OF CHULA VISTA LANDSCAPE ARCHITECT.
 - ANTI-GRAFFITI COATING TO BE APPROVED BY RESIDENT ENGINEER.


QUANTITIES (POWDER COATED PERFORATED STEEL SHEETS)					
"YELLOW/ORANGE"	"DARKER GREEN"	"LIGHTER GREEN"	"DARKER BLUE"	"LIGHTER BLUE"	GRAND TOTAL
±350 SQ. FT.	±139 SQ. FT.	±350 SQ. FT.	±184 SQ. FT.	±272 SQ. FT.	±1,295 SQ. FT.

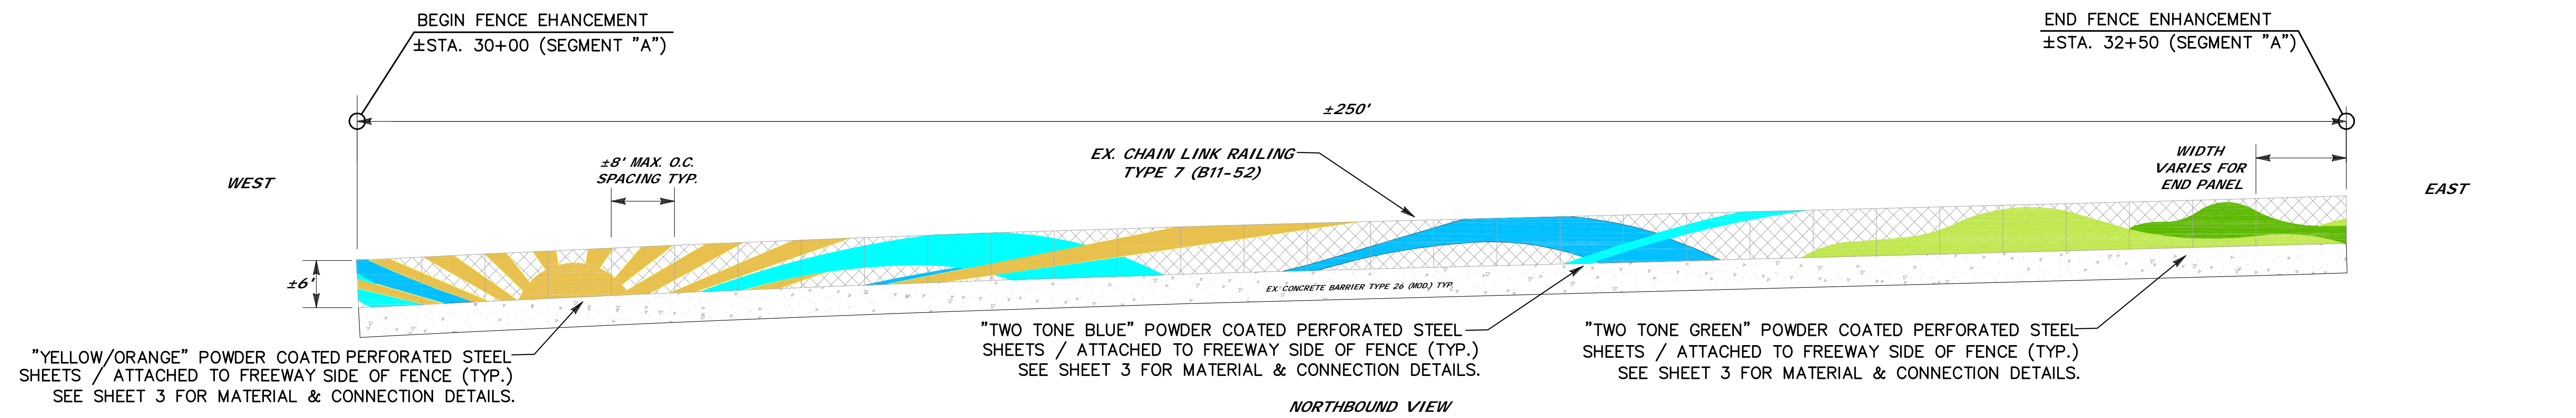


ELEVATION: SEGMENT "A"
SCALE: 1" = 10'

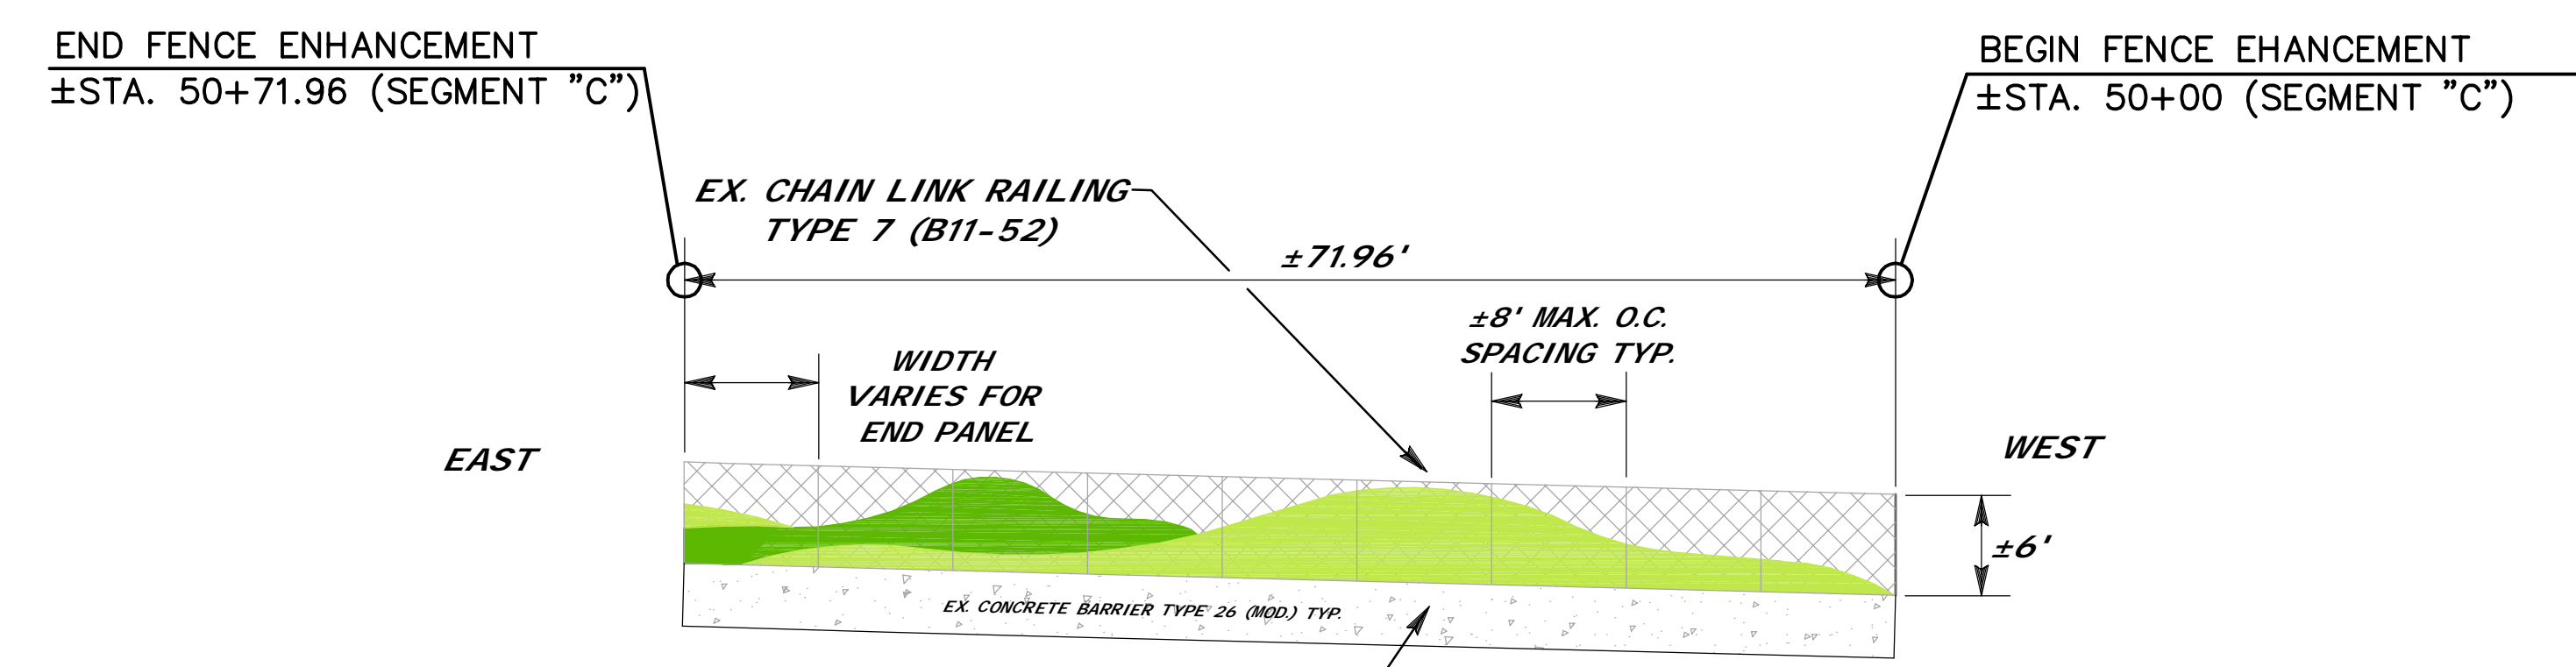

ELEVATION: SEGMENT "C"
SCALE: 1" = 10'

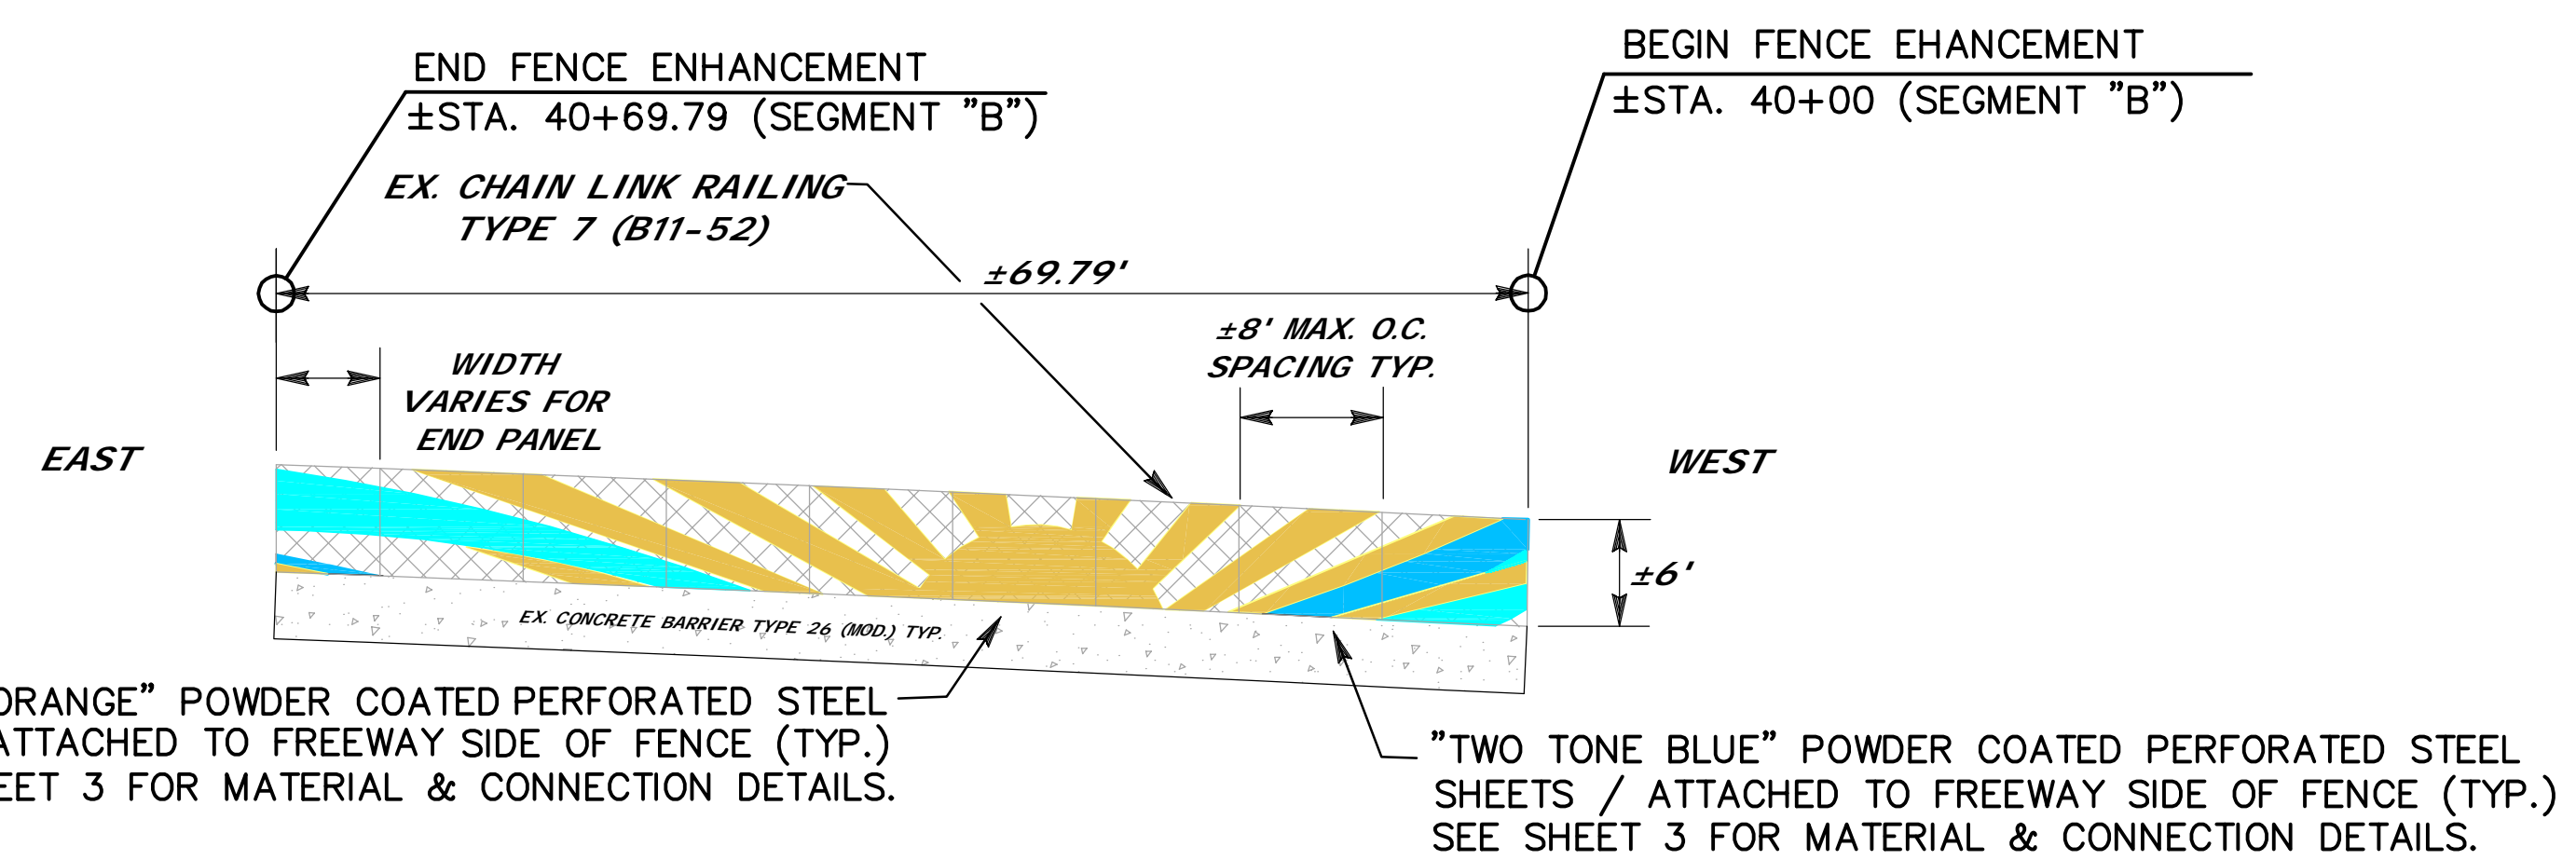

ELEVATION: SEGMENT "B"
SCALE: 1" = 10'

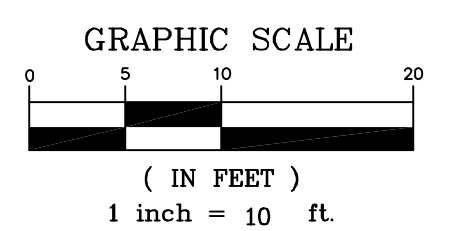

SUPPLEMENTAL SHEET
PALOMAR STREET OC (REPLACE)
BARRIER AND RAILING DETAILS NO. 1

DESIGN OVERSIGHT	DESIGN BY	CHECKED	PREPARED FOR THE STATE OF CALIFORNIA DEPARTMENT OF TRANSPORTATION	PROJECT ENGINEER	BRIDGE NO. 57-1222				
SIGN OFF DATE	DETAILS BY	CHECKED			POST MILES 5.07				
DESIGN GENERAL PLAN SHEET (ENGLISH) (REV.7/16/10)			ORIGINAL SCALE IN INCHES FOR REDUCED PLANS	UNIT: PROJECT NUMBER & PHASE: 2762 1100020051	CONTRACT NO.: 11-2T1821	DISREGARD PRINTS BEARING EARLIER REVISION DATES	REVISION DATES	SHEET 29S-2	OF 47

DATE PLOTTED => USERNAME =>