


# ATTACHMENT 2

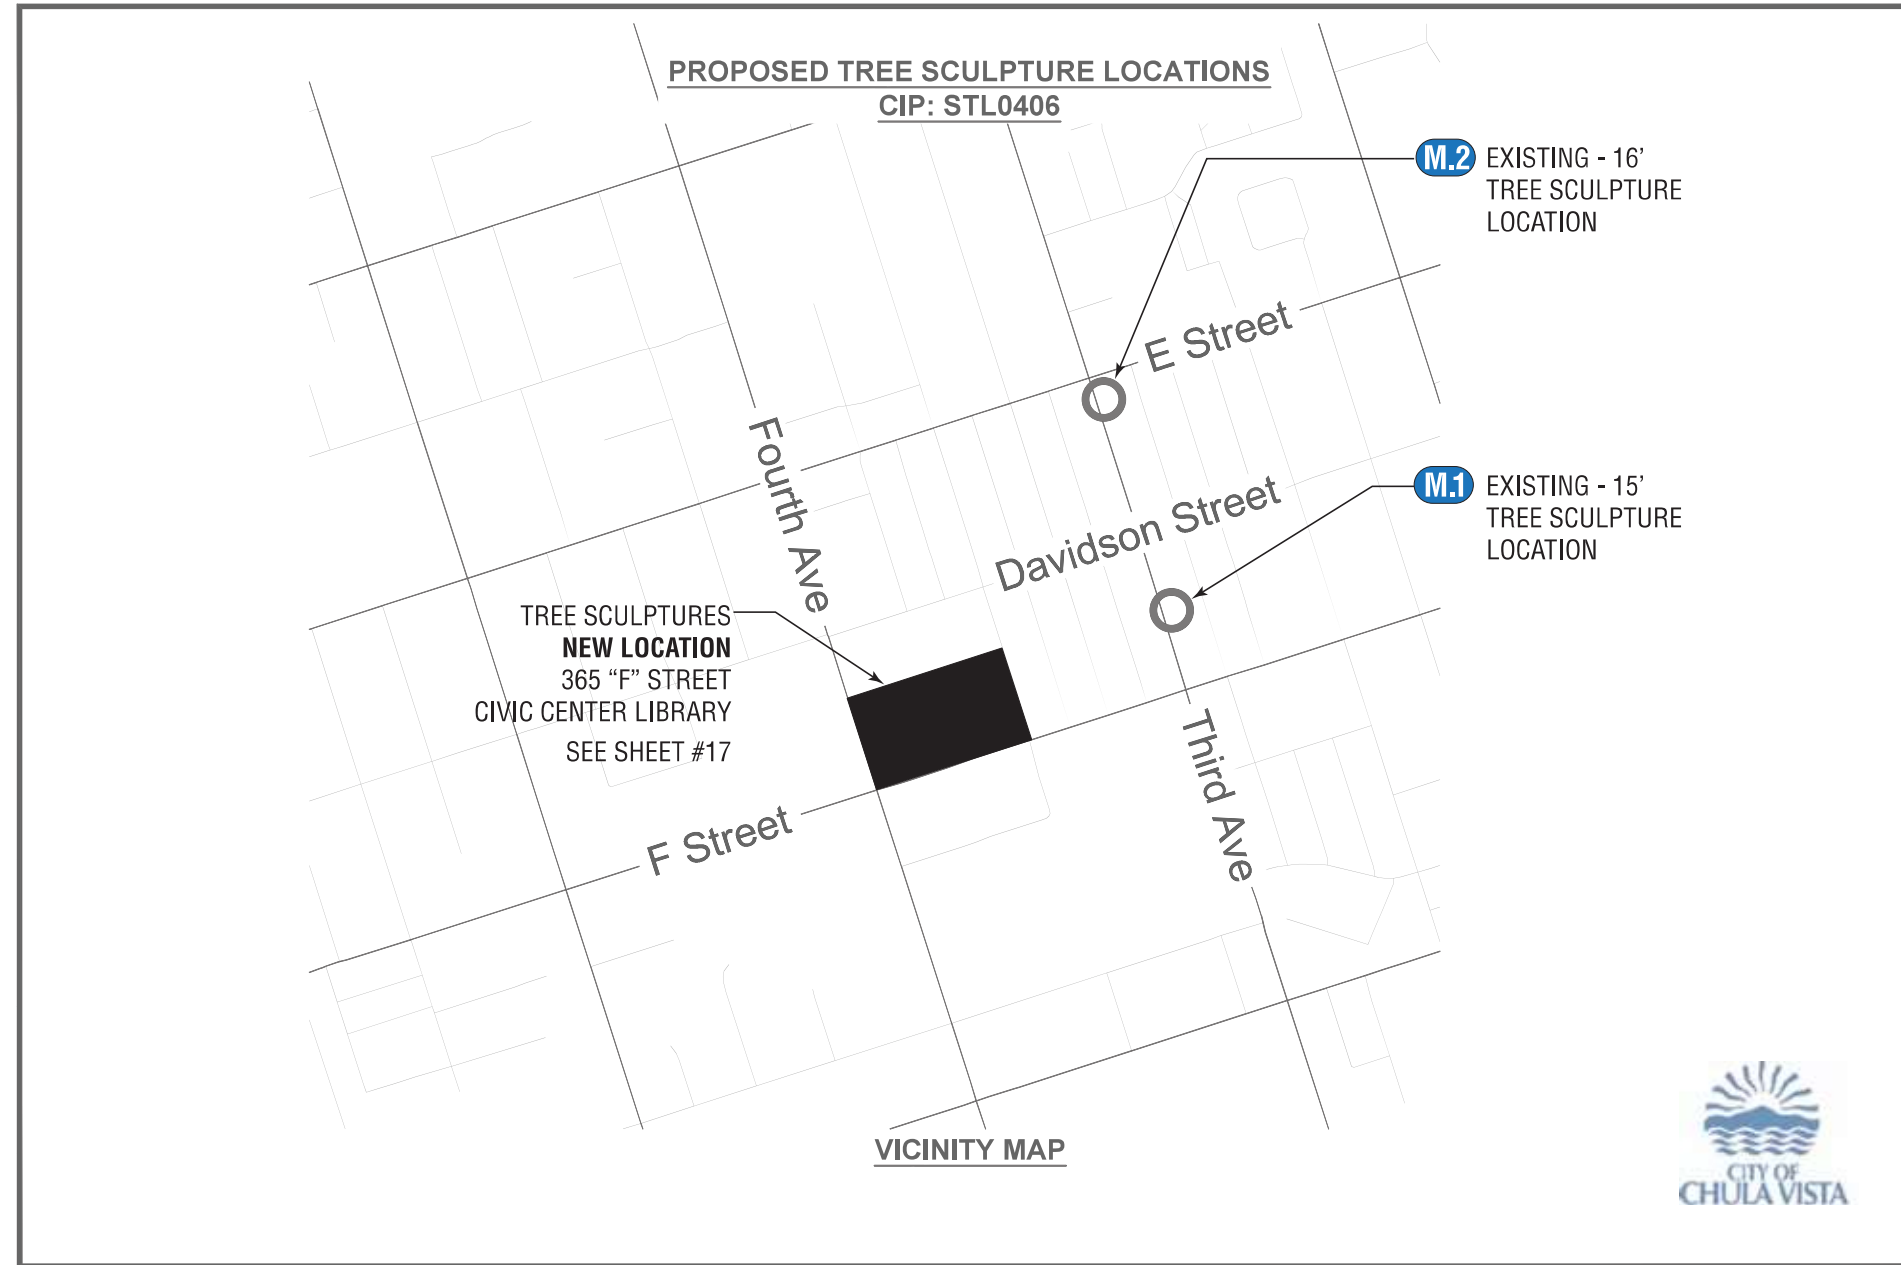

4: \PROJECTS\STL0406 - THIRD AVE PH III\CAD\EXHIBITS\STL-406\_TREE SCULPTURE LOCS.DWG 4/16/2019 8:42 AM

TREE SCULPTURES:  
EXISTING TREE LOCATIONS AND RELOCATION SITE



**M.1** TREE SCULPTURE #1 - EXISTING LOCATION  
THIRD AVENUE NORTH OF "F" ST.  
CHROMATASOL TREE - 15' HIGH



**M.2** TREE SCULPTURE #2 - EXISTING LOCATION  
THIRD AVENUE SOUTH OF "E" ST.  
CHROMASOL TREE - 16' HIGH



THIRD AVE STREETSCAPE  
IMPROVEMENT PROJECT IN THE CITY OF CHULA VISTA  
SIGN PROGRAM - PHASE III - DESIGN INTENT DRAWINGS

W.O. #	6483
SCALE	AS SHOWN
DESIGNER	AZ
DATE	05/06/19
REVISED	
REVISED	
REVISED	
REVISED	

PROGRESS SET, NOT FOR CONSTRUCTION