
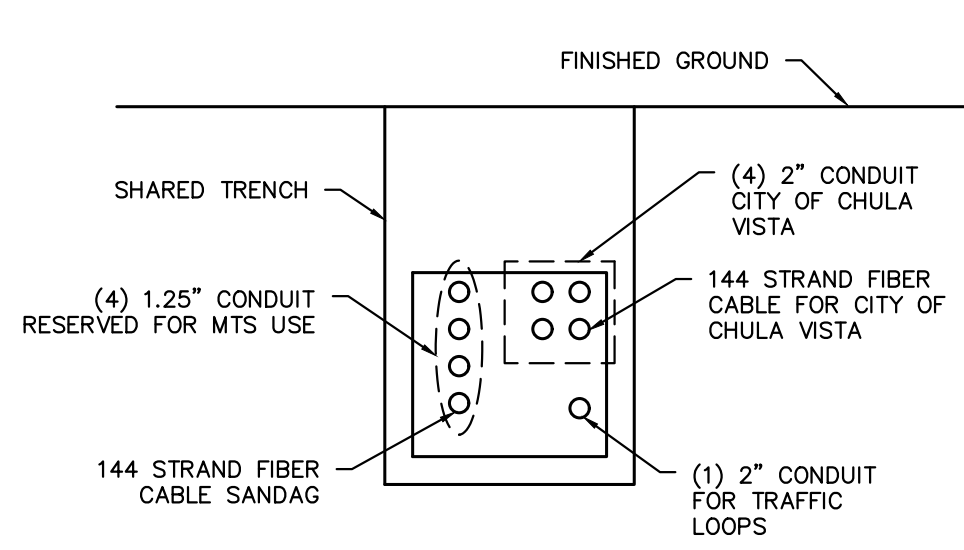
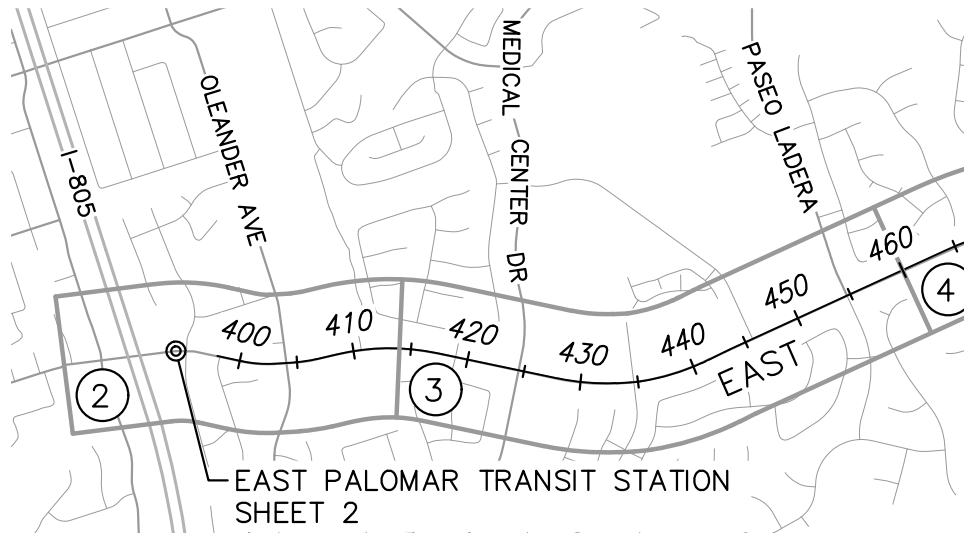


Q:\CIVIL\_3D\PROJECTS\ALL PROJECTS\STL399 - SOUTH BAY BRT\MAINTAGREEMENT\SHITS\00-TITLE\00-TITLE.DWG - 1/8/2019 7:55:35 AM

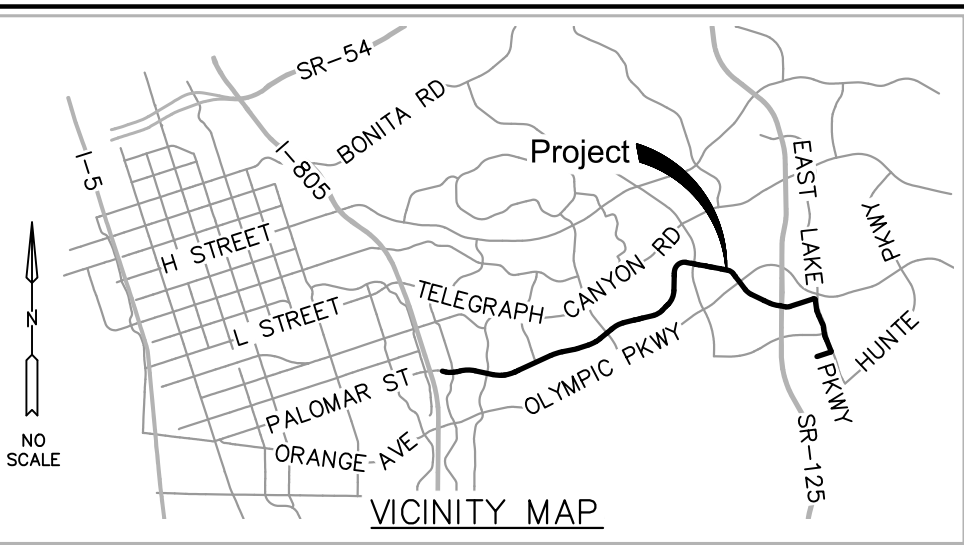


LEGEND	
ITEMS TO MAINTAINED BY MTS:	SYMBOL
MODULAR WETLAND SYSTEM *	
UNDERGROUND DETENTION VAULT *	
MEDIAN DETENTION SWALE *	
UNDERGROUND INFILTRATION UNIT *	
BIORETENTION BASIN *	
MODULAR UNDERGROUND TANK SYSTEM *	
CDS UNIT *	
INLET FILTER (WHEN IDENTIFIED) *	
RETAINING WALL	
SOUND WALL	
TRAFFIC SIGNAL SYSTEM	
DEDICATED GUIDEWAY & STATIONS	

\* DRAINAGE AND STORM WATER QUALITY ITEMS

SHEET KEY LEGEND

# SHEET LIMITS AND NUMBER

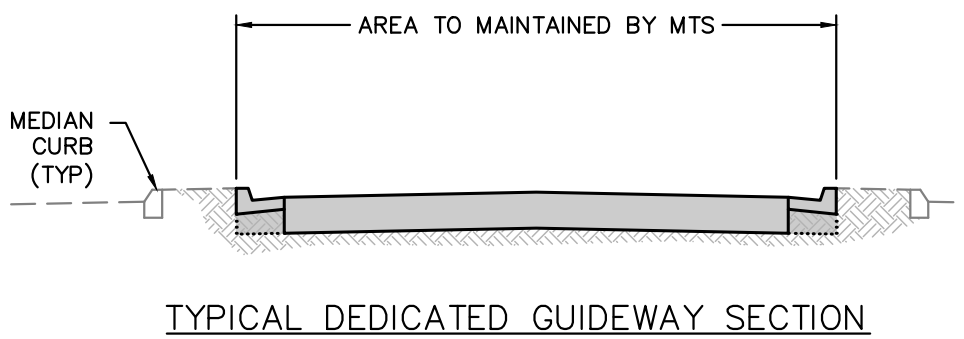

NOTE: PROJECT IS IN CONSTRUCTION PHASE. ADDITIONAL WALLS AND OTHER APPURTENANCES TO BE CONSTRUCTED AND ASBUILT WILL BE ADDED TO THESE EXHIBITS AS CONSTRUCTION PROGRESSES.





JANUARY 2019

**EXHIBIT B**  
SOUTH BAY RAPID  
MAINTENANCE AGREEMENT  
KEY MAP & LEGEND  
SHEET 1 OF 15

Scale: 1" = 200'

Q:\CIVIL 3D\PROJECTS\ALL PROJECTS\STL399 - SOUTH BAY RPT\MAINTAGREEMENT\SHITS\01-PH1\_DAR-HERIT\_KHA\SBRT-MA01-01.DWG - 1/8/2019 7:57:39 AM

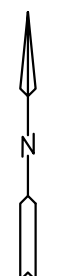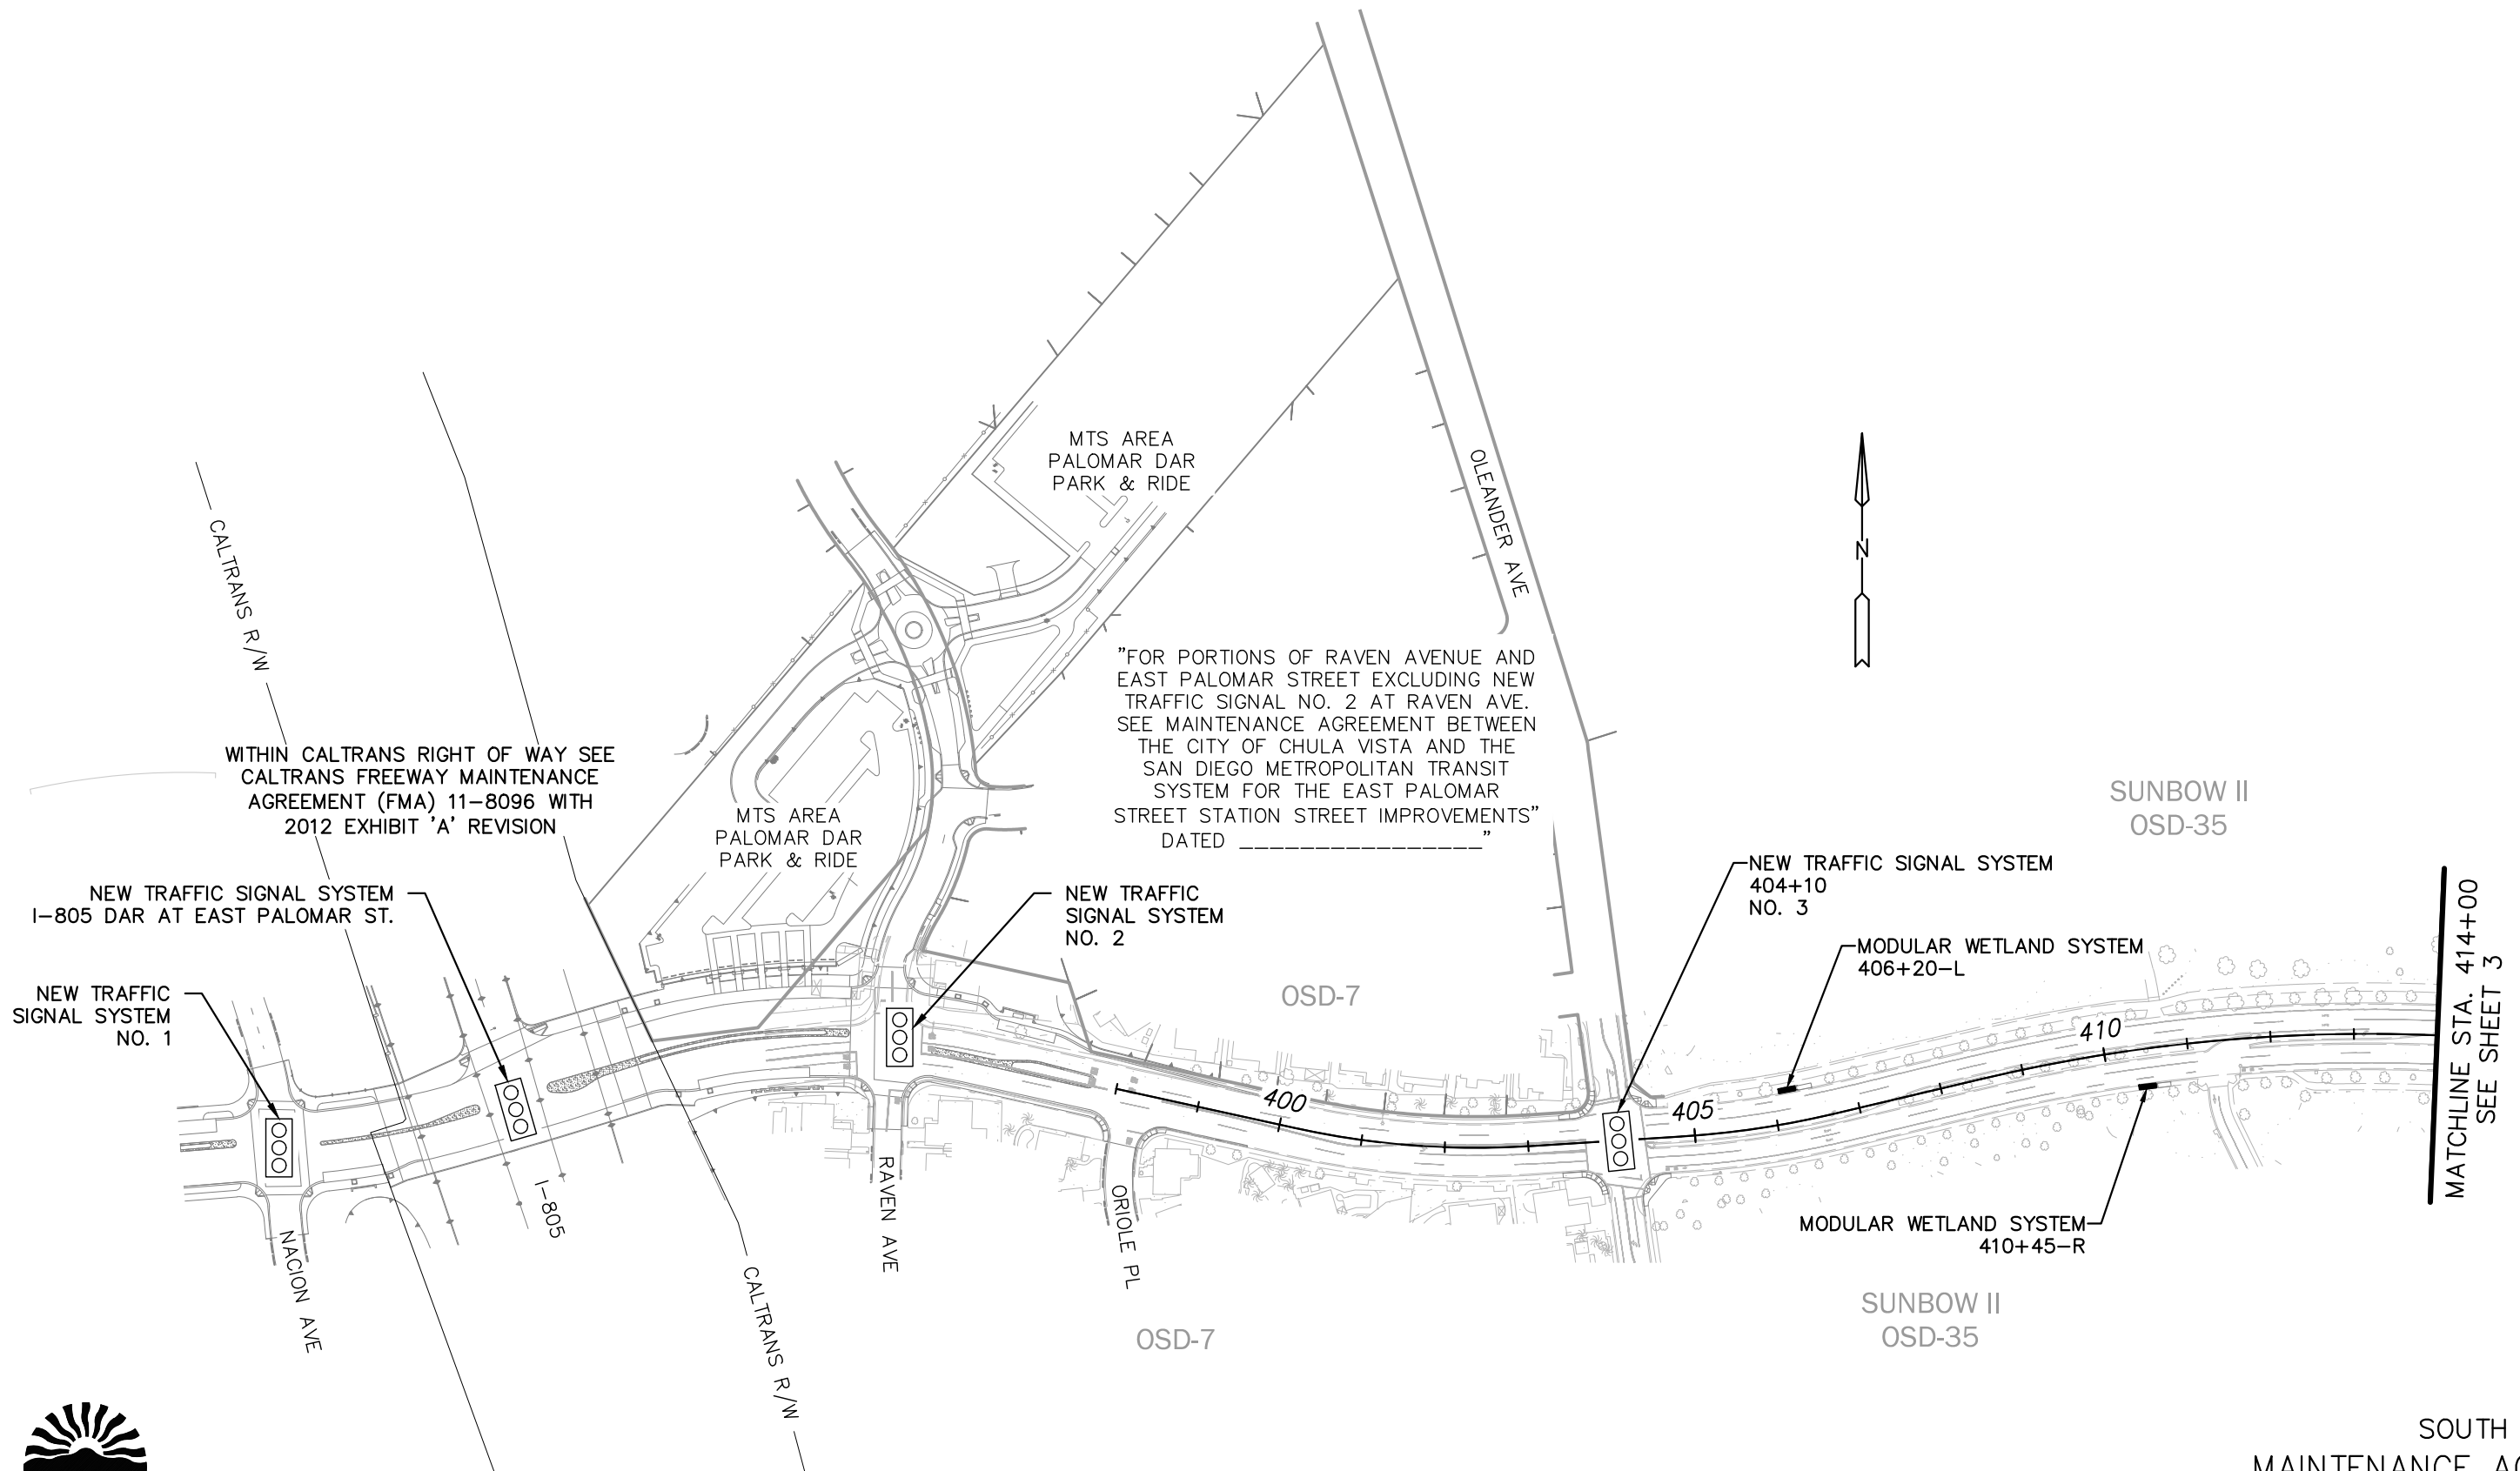


JANUARY 2019

SOUTH BAY RAPID  
 MAINTENANCE AGREEMENT  
 EAST PALOMAR TRANSIT STATION I-805 DAR TO GOULD AVE  
 SHEET 2 OF 15

MATCHLINE STA. 414+00  
SEE SHEET 3

Scale: 1" = 200'

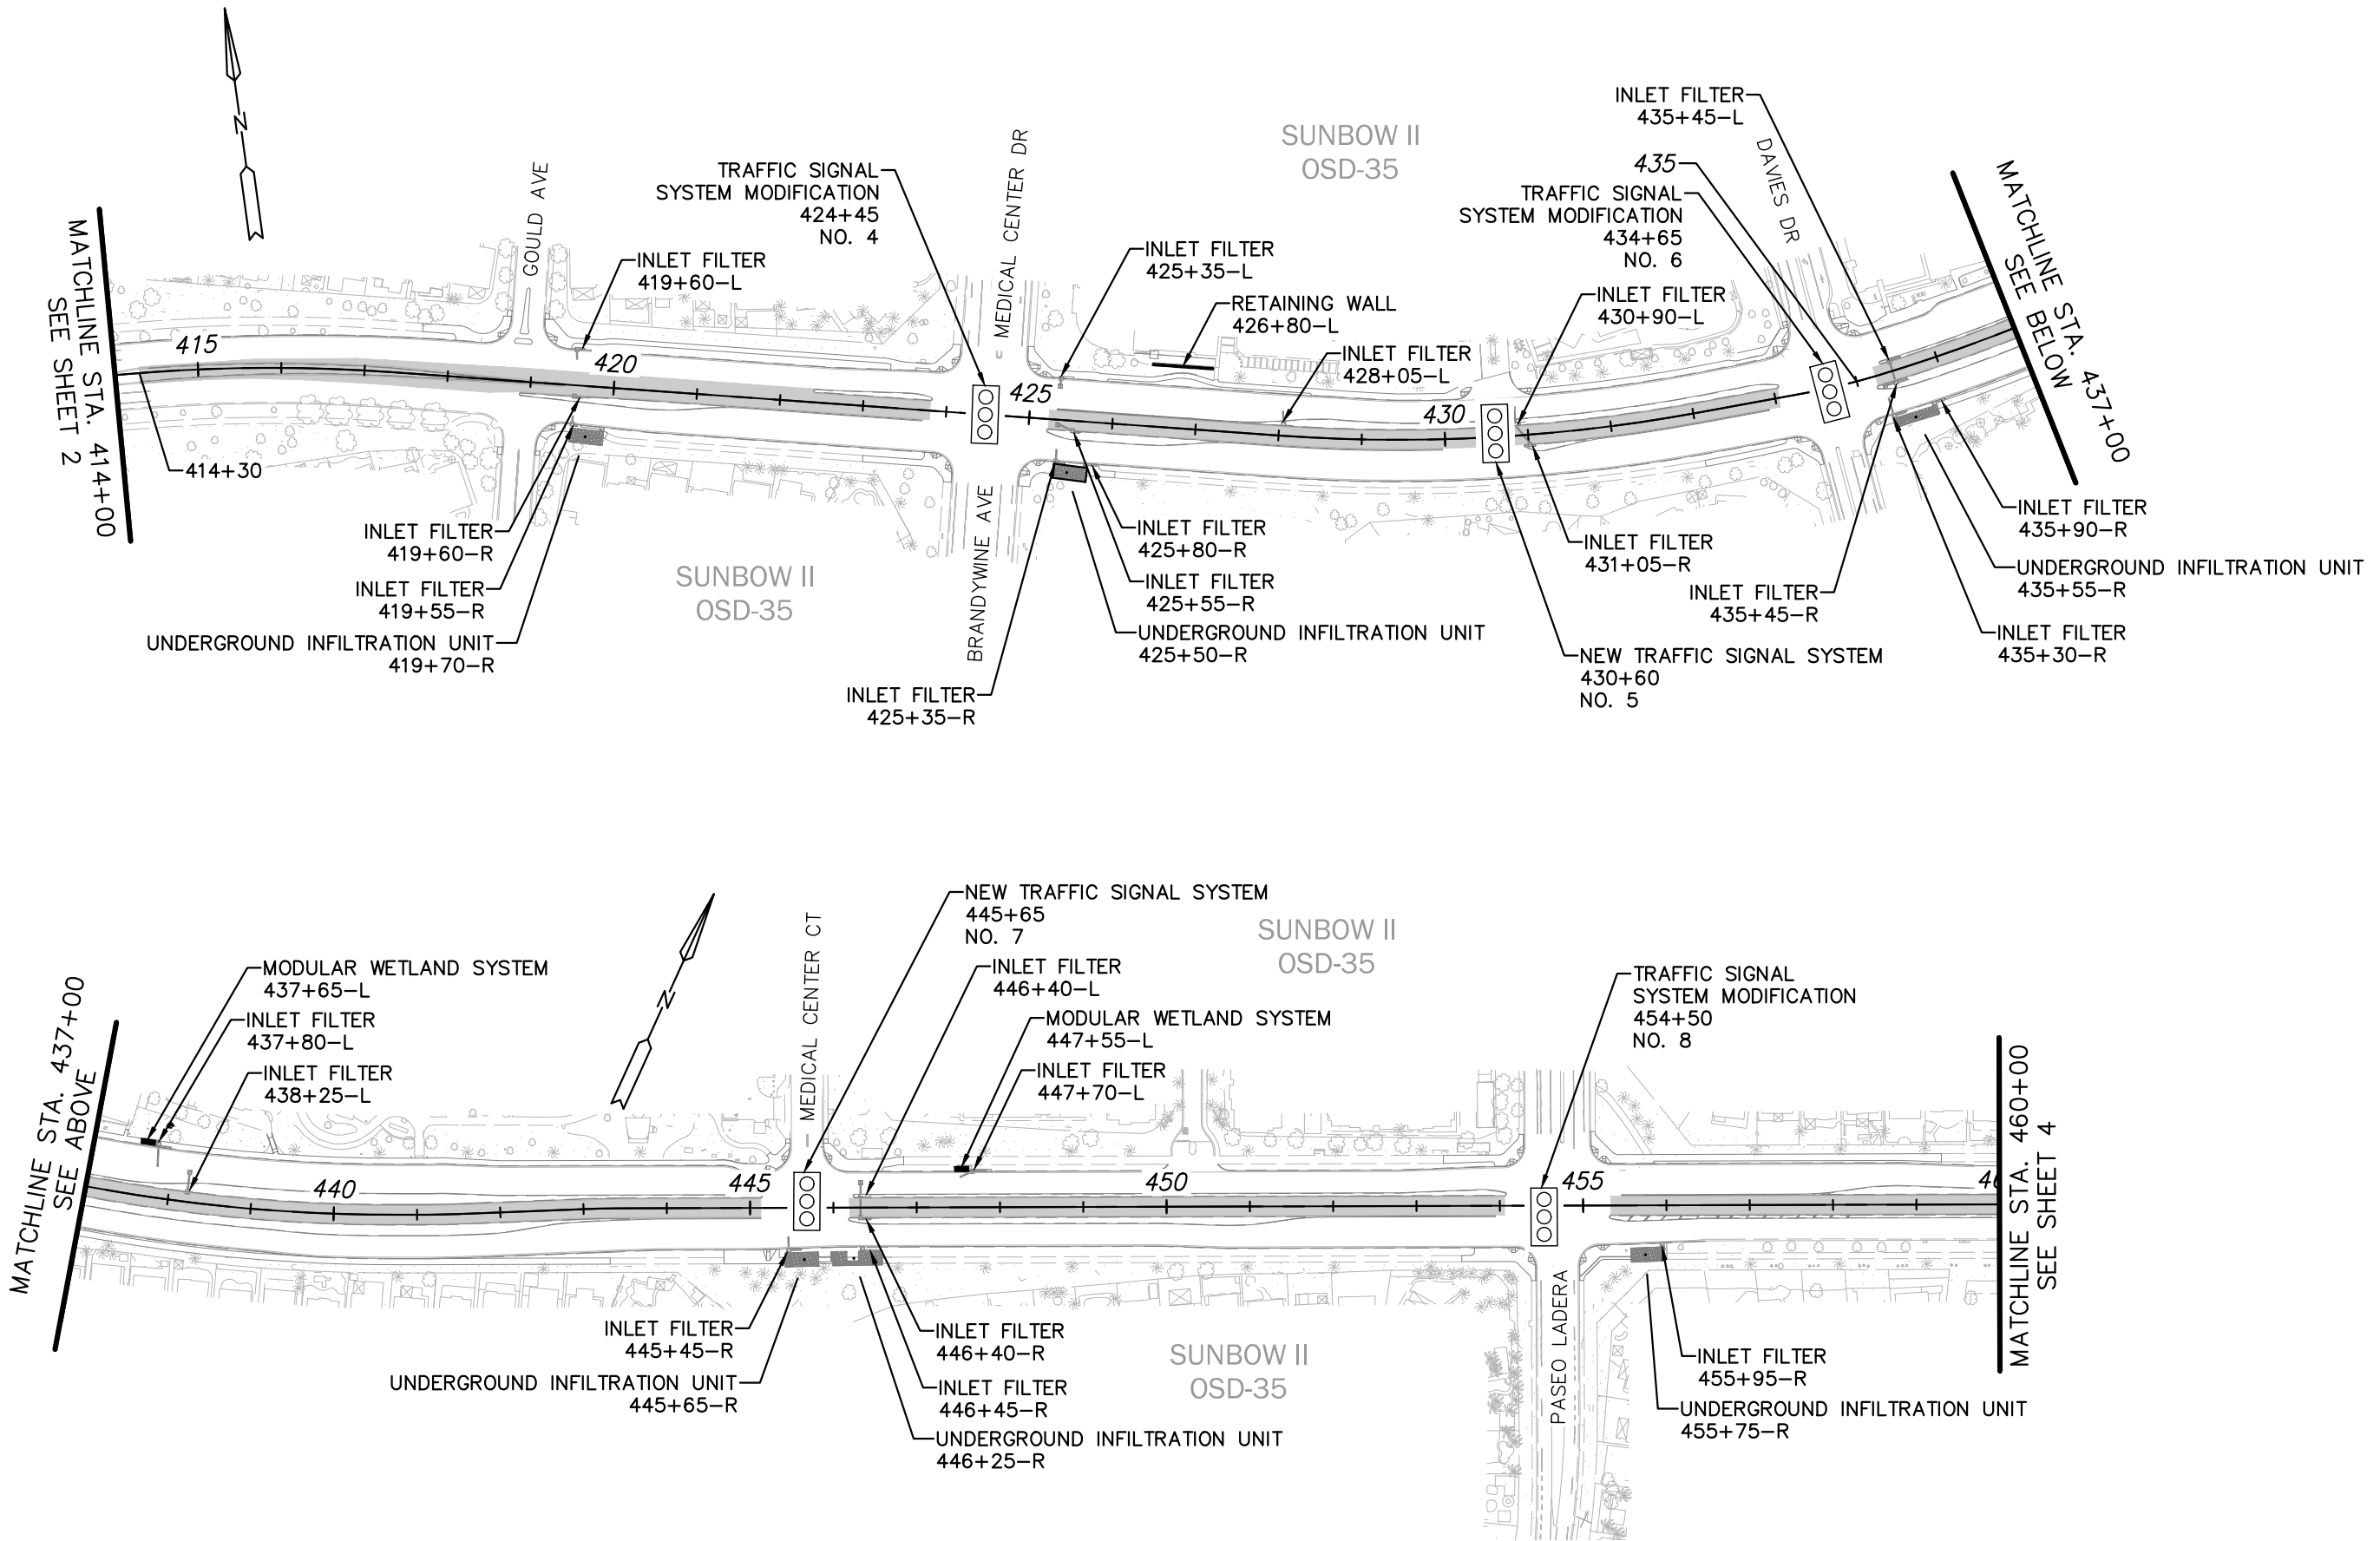



Q:\CIVIL 3D\PROJECTS\ALL PROJECTS\STL399 - SOUTH BAY BRT\MAINTAGREEMENT\SHITS\01-PH1\_DAR-HERIT\_KHA\SBRT-MA01-01.DWG - 1/8/2019 8:00:36 AM



JANUARY 2019

SOUTH BAY RAPID  
 MAINTENANCE AGREEMENT  
 GOULD AVE TO PASEO LADERA  
 SHEET 3 OF 15

Scale: 1" = 200'

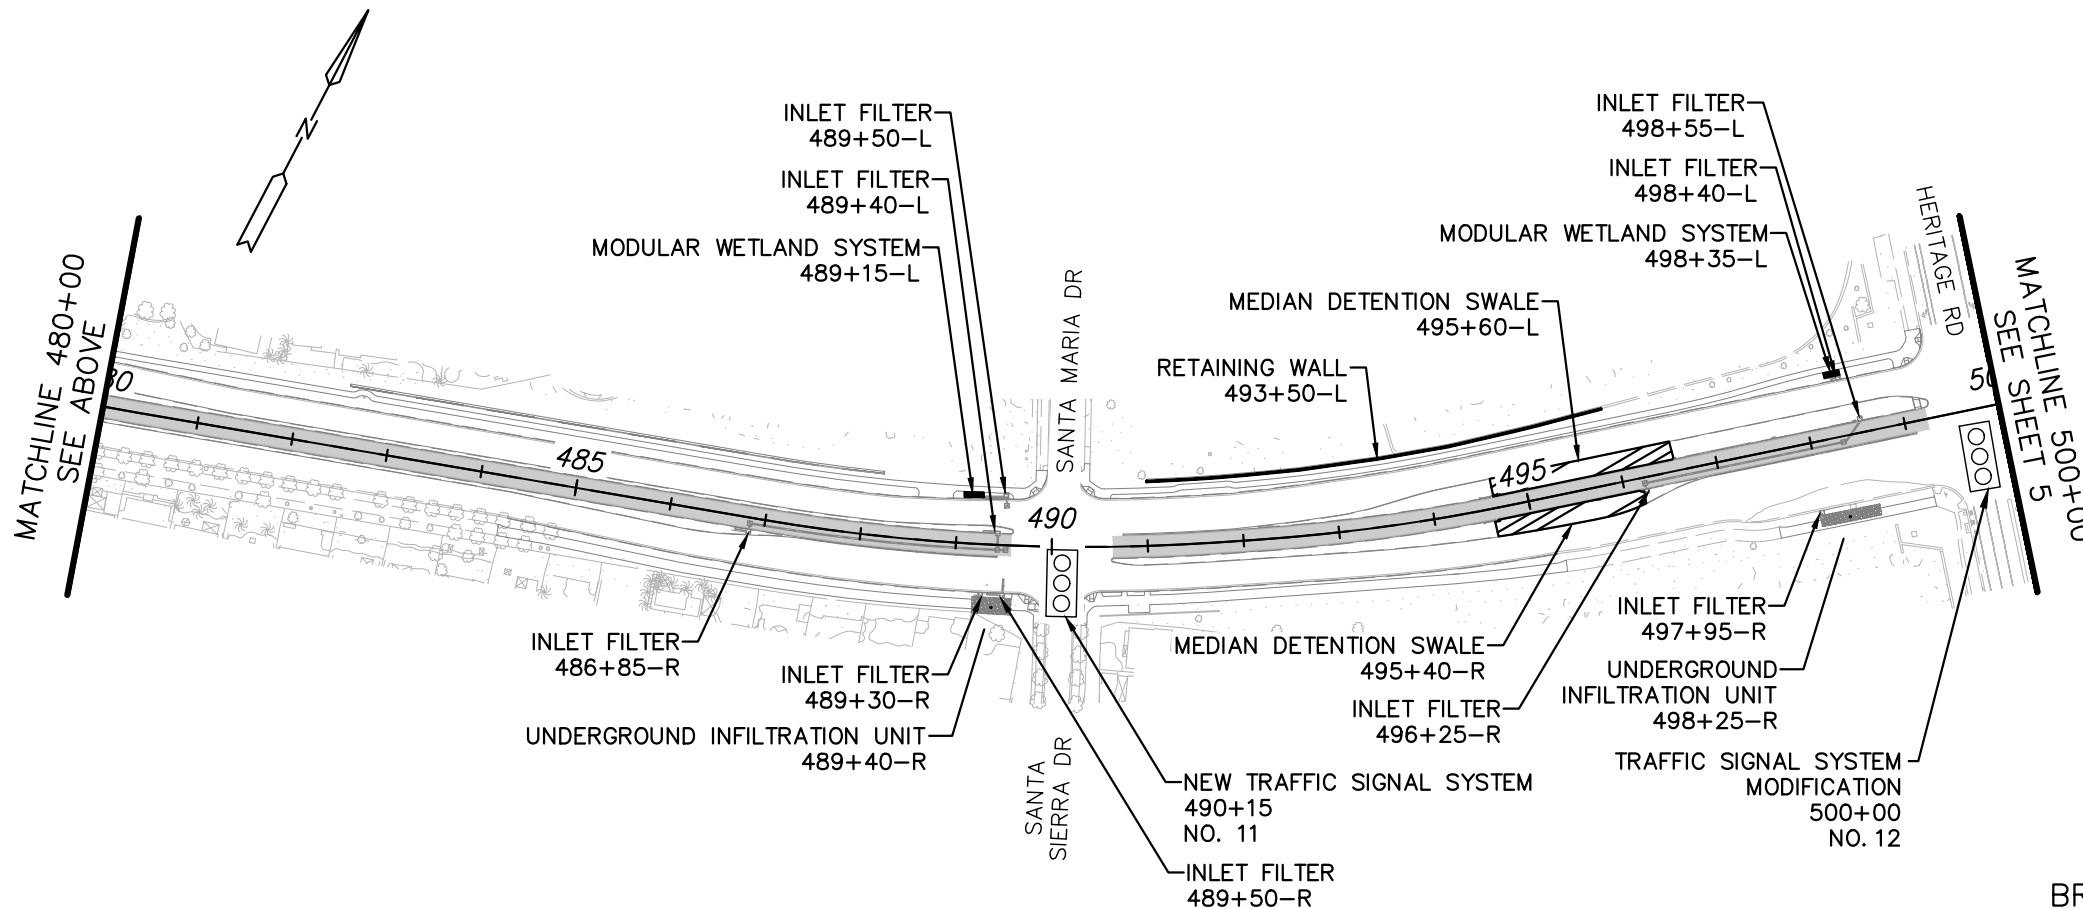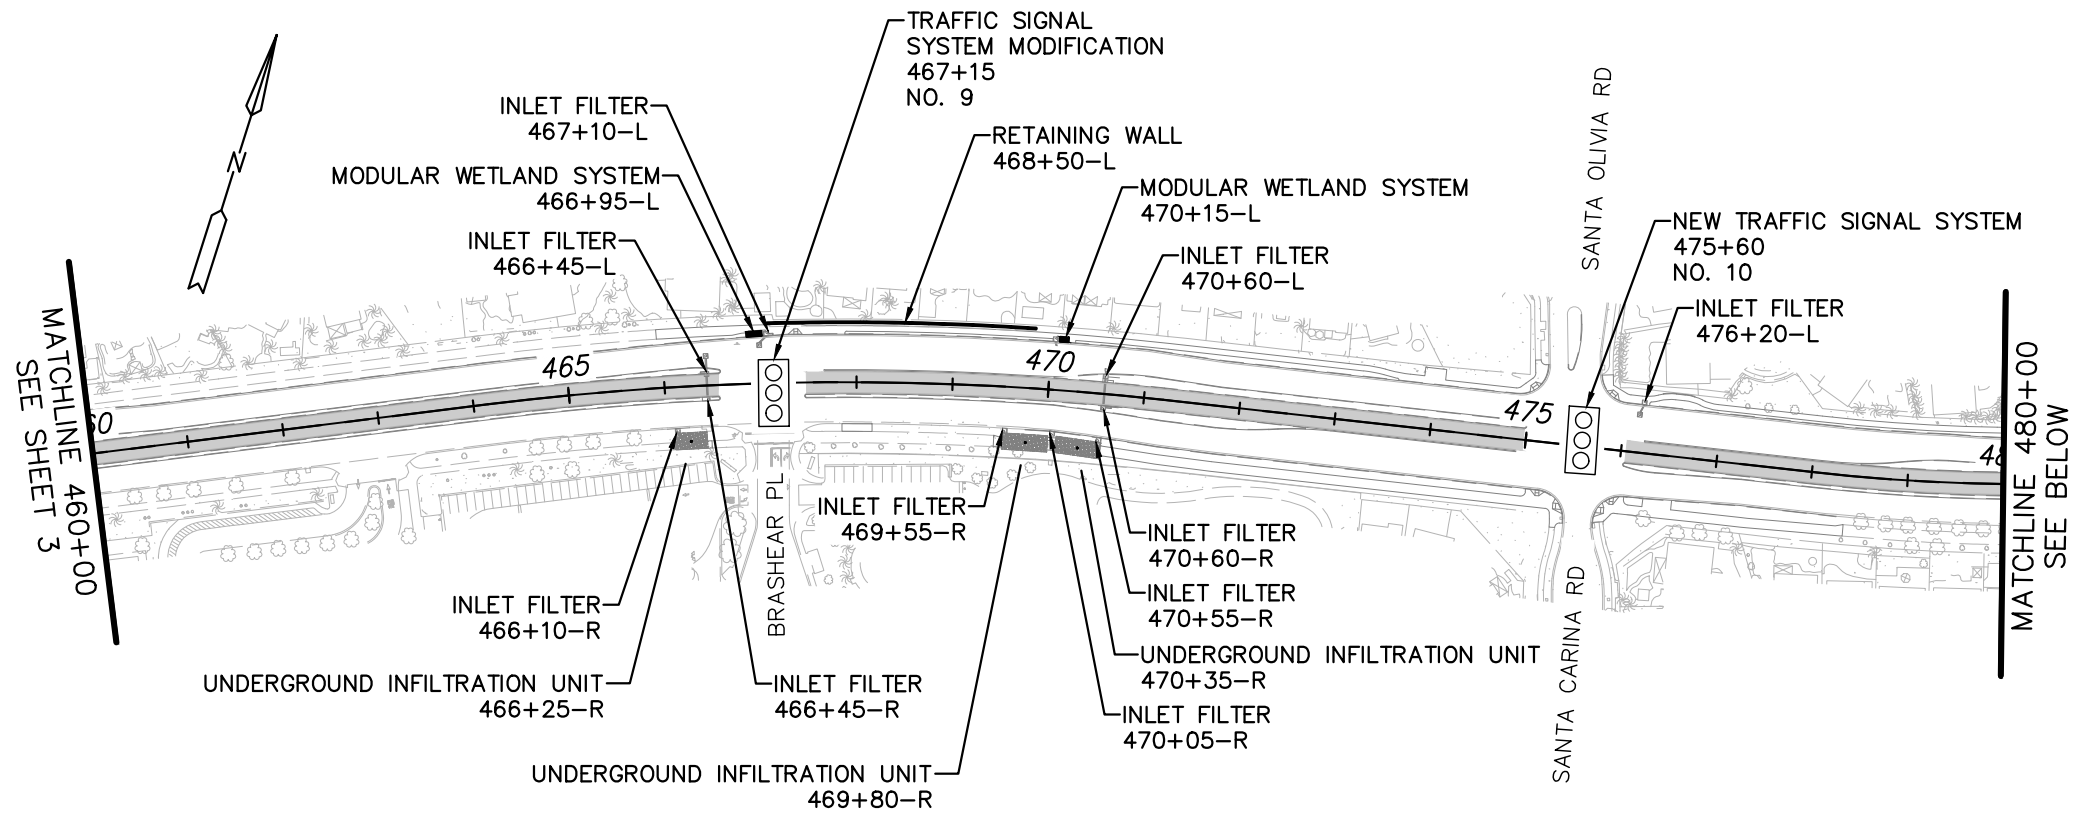


JANUARY 2019

SOUTH BAY RAPID  
MAINTENANCE AGREEMENT  
BRANDYWINE AVE TO PASEO LADERA  
SHEET 4 OF 15

Q:\CIVIL 3D\PROJECTS\ALL PROJECTS\STL399 - SOUTH BAY BRT\MAINTAGREEMENT\SHITS\01-PH1\_DAR-HERIT\_KHA\SBBRT-MA01-01.DWG - 1/8/2019 8:03:36 AM

Scale: 1" = 200'

Q:\CIVIL 3D\PROJECTS\ALL PROJECTS\STL399 - SOUTH BAY BRT MAINTAGREEMENT\SHITS\02-PH2\_HERIT-OLY\_KHA\SBBRT-MA02-01.DWG - 1/8/2019 8:04:17 AM

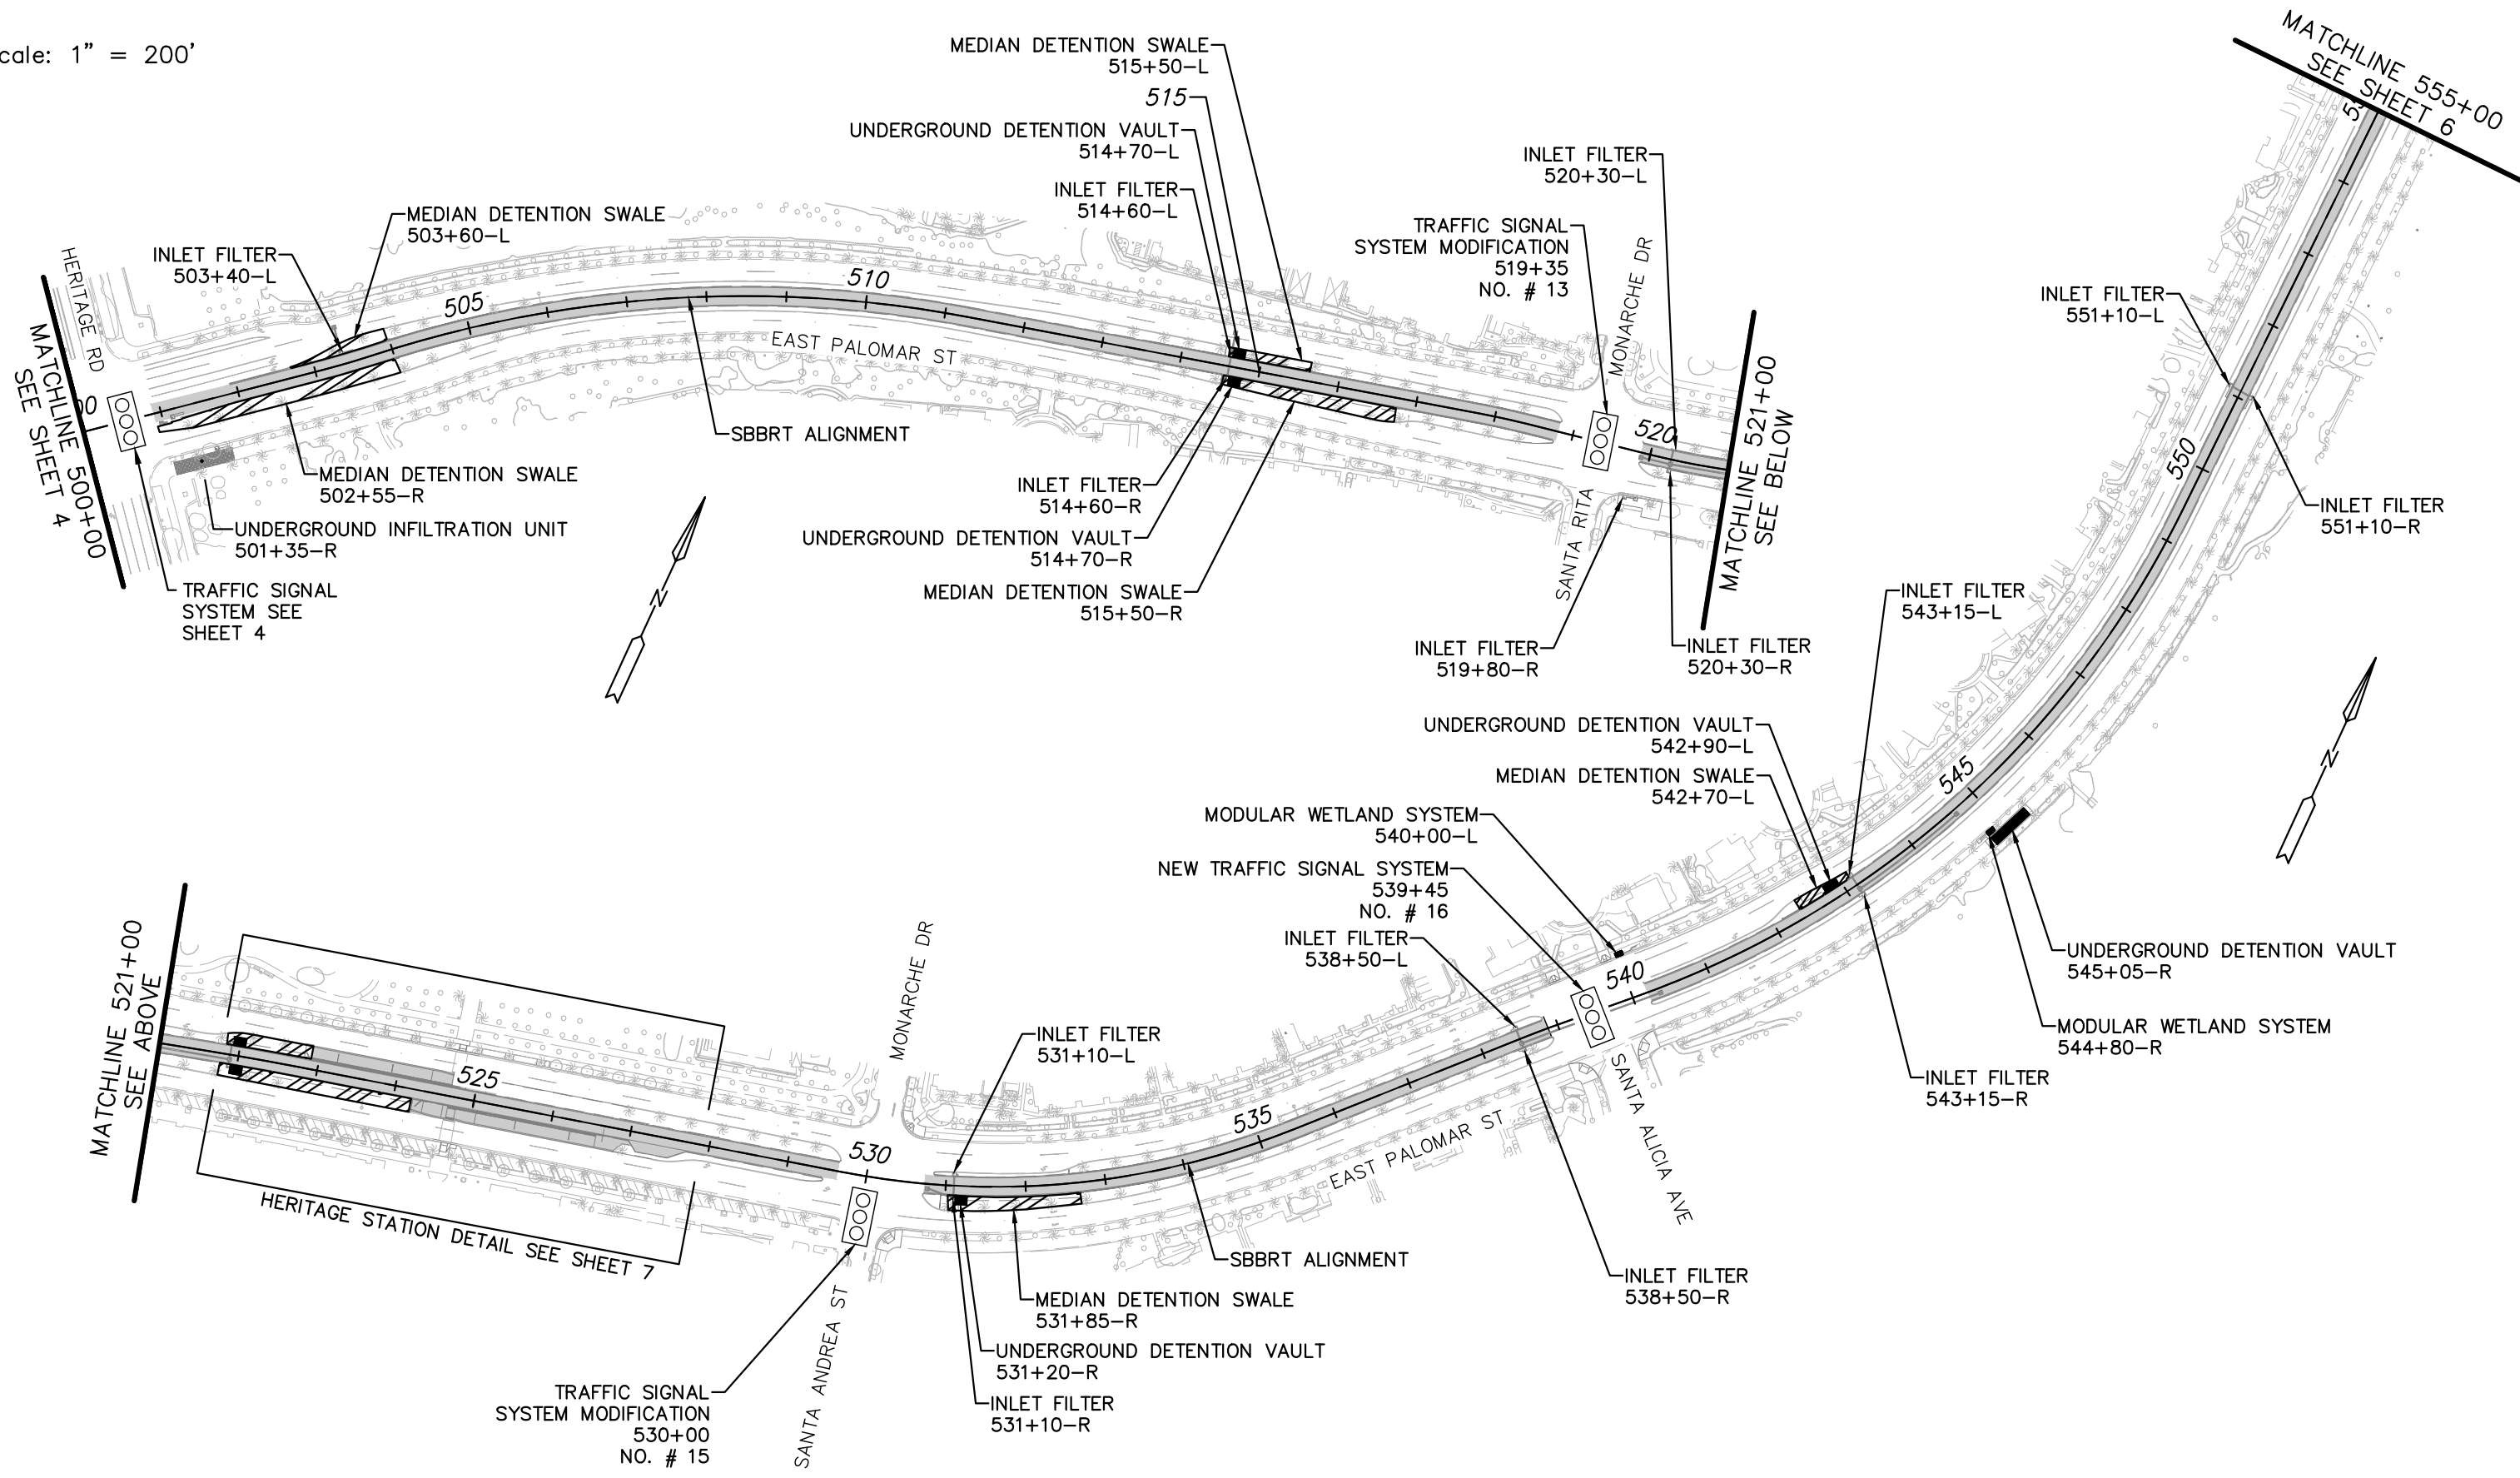

JANUARY 2019

SOUTH BAY RAPID  
 MAINTENANCE AGREEMENT  
 HERITAGE RD TO SANTA FLORA RD  
 SHEET 5 OF 15


Scale: 1" = 200'

Q:\CIVIL\_3D\PROJECTS\ALL PROJECTS\STL399 - SOUTH BAY BRT\MAINTAGREEMENT\SHITS\02-PH2\_HERIT-OLY\_KHA\SBRT-MA02-01.DWG - 1/8/2019 8:04:32 AM



JANUARY 2019

SOUTH BAY RAPID MAINTENANCE AGREEMENT SANTA FLORA RD TO OLYMPIC PKWY SHEET 6 OF 15

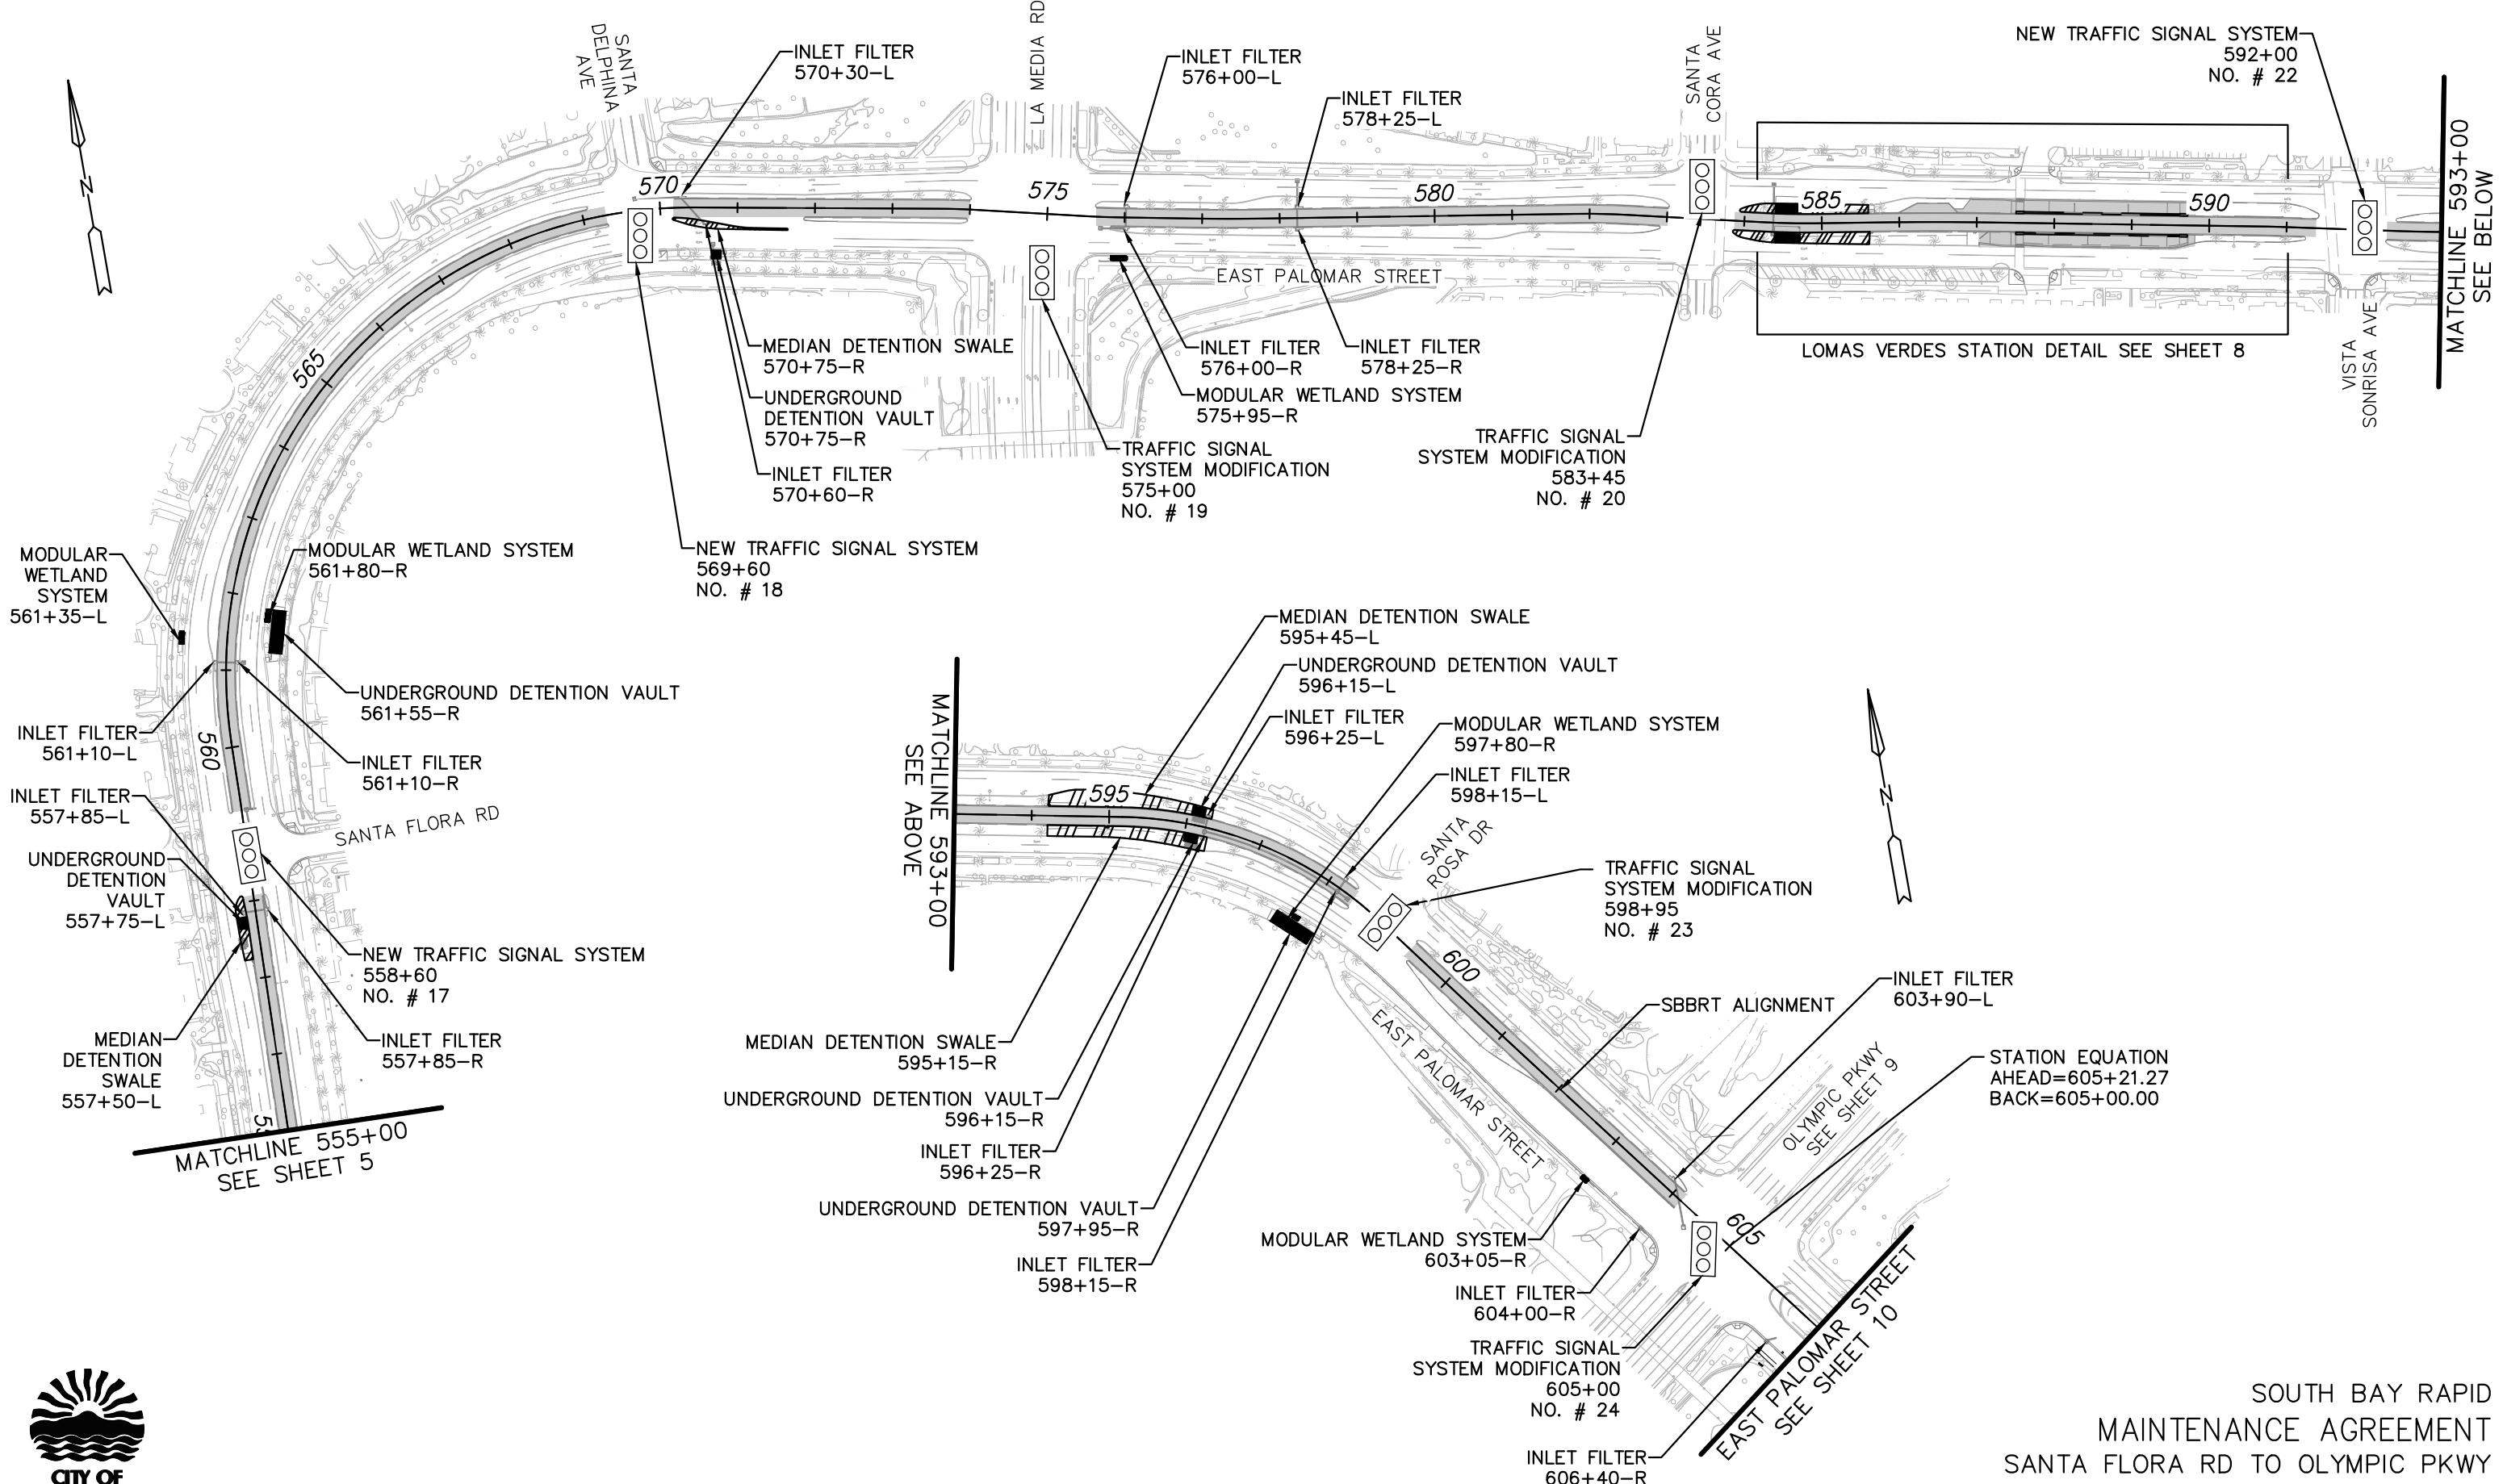

MATCHLINE 593+00 SEE BELOW

MATCHLINE 593+00 SEE ABOVE

MATCHLINE 555+00 SEE SHEET 5


LOMAS VERDES STATION DETAIL SEE SHEET 8

EAST PALOMAR STREET SEE SHEET 10

OLYMPIC PKWY SEE SHEET 9

Scale: 1" = 40'

SEE SHEET 5 FOR  
ADDITIONAL IMPROVEMENTS

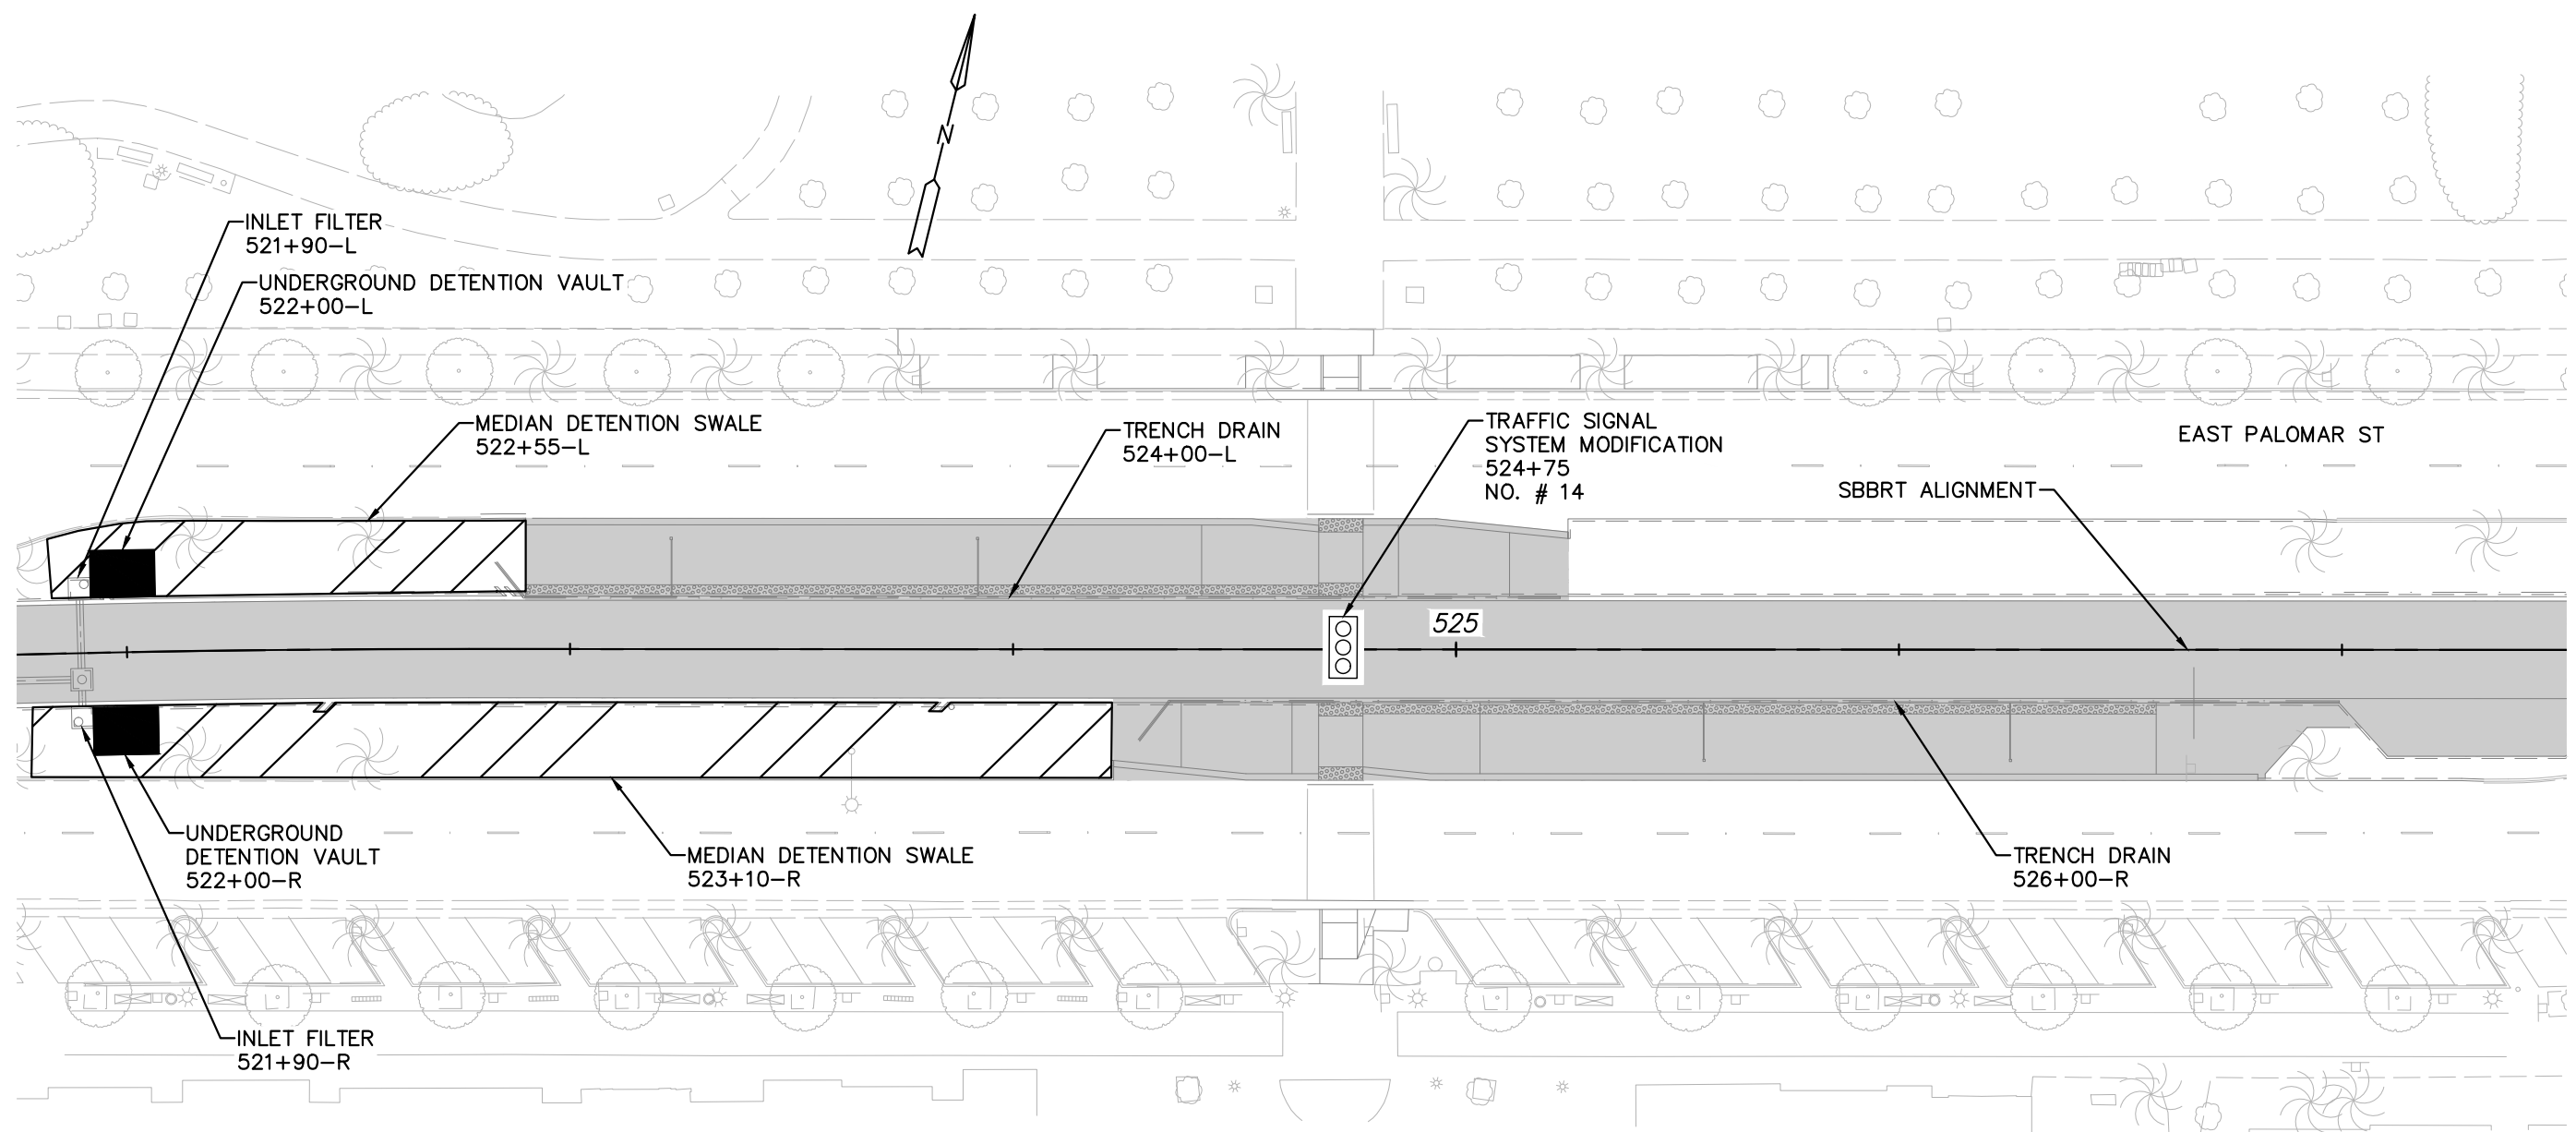

NOTE: ALL STATION AMENITIES AND APPURTENANCES INCLUDING ELECTRICAL USAGE AND WATER QUALITY MAINTENANCE ARE THE RESPONSIBILITY OF MTS.



JANUARY 2019


SOUTH BAY RAPID  
MAINTENANCE AGREEMENT  
HERITAGE STATION  
SHEET 7 OF 15

Q:\CIVIL\_3D\PROJECTS\ALL PROJECTS\STL399 - SOUTH BAY BRT\MAINTENANCE\SHITS\02-PH2\_HERIT-OLY\_KHA\SBBRT-MA02-01.DWG - 1/8/2019 8:04:53 AM



Scale: 1" = 60'

SEE SHEET 6 FOR  
ADDITIONAL IMPROVEMENTS

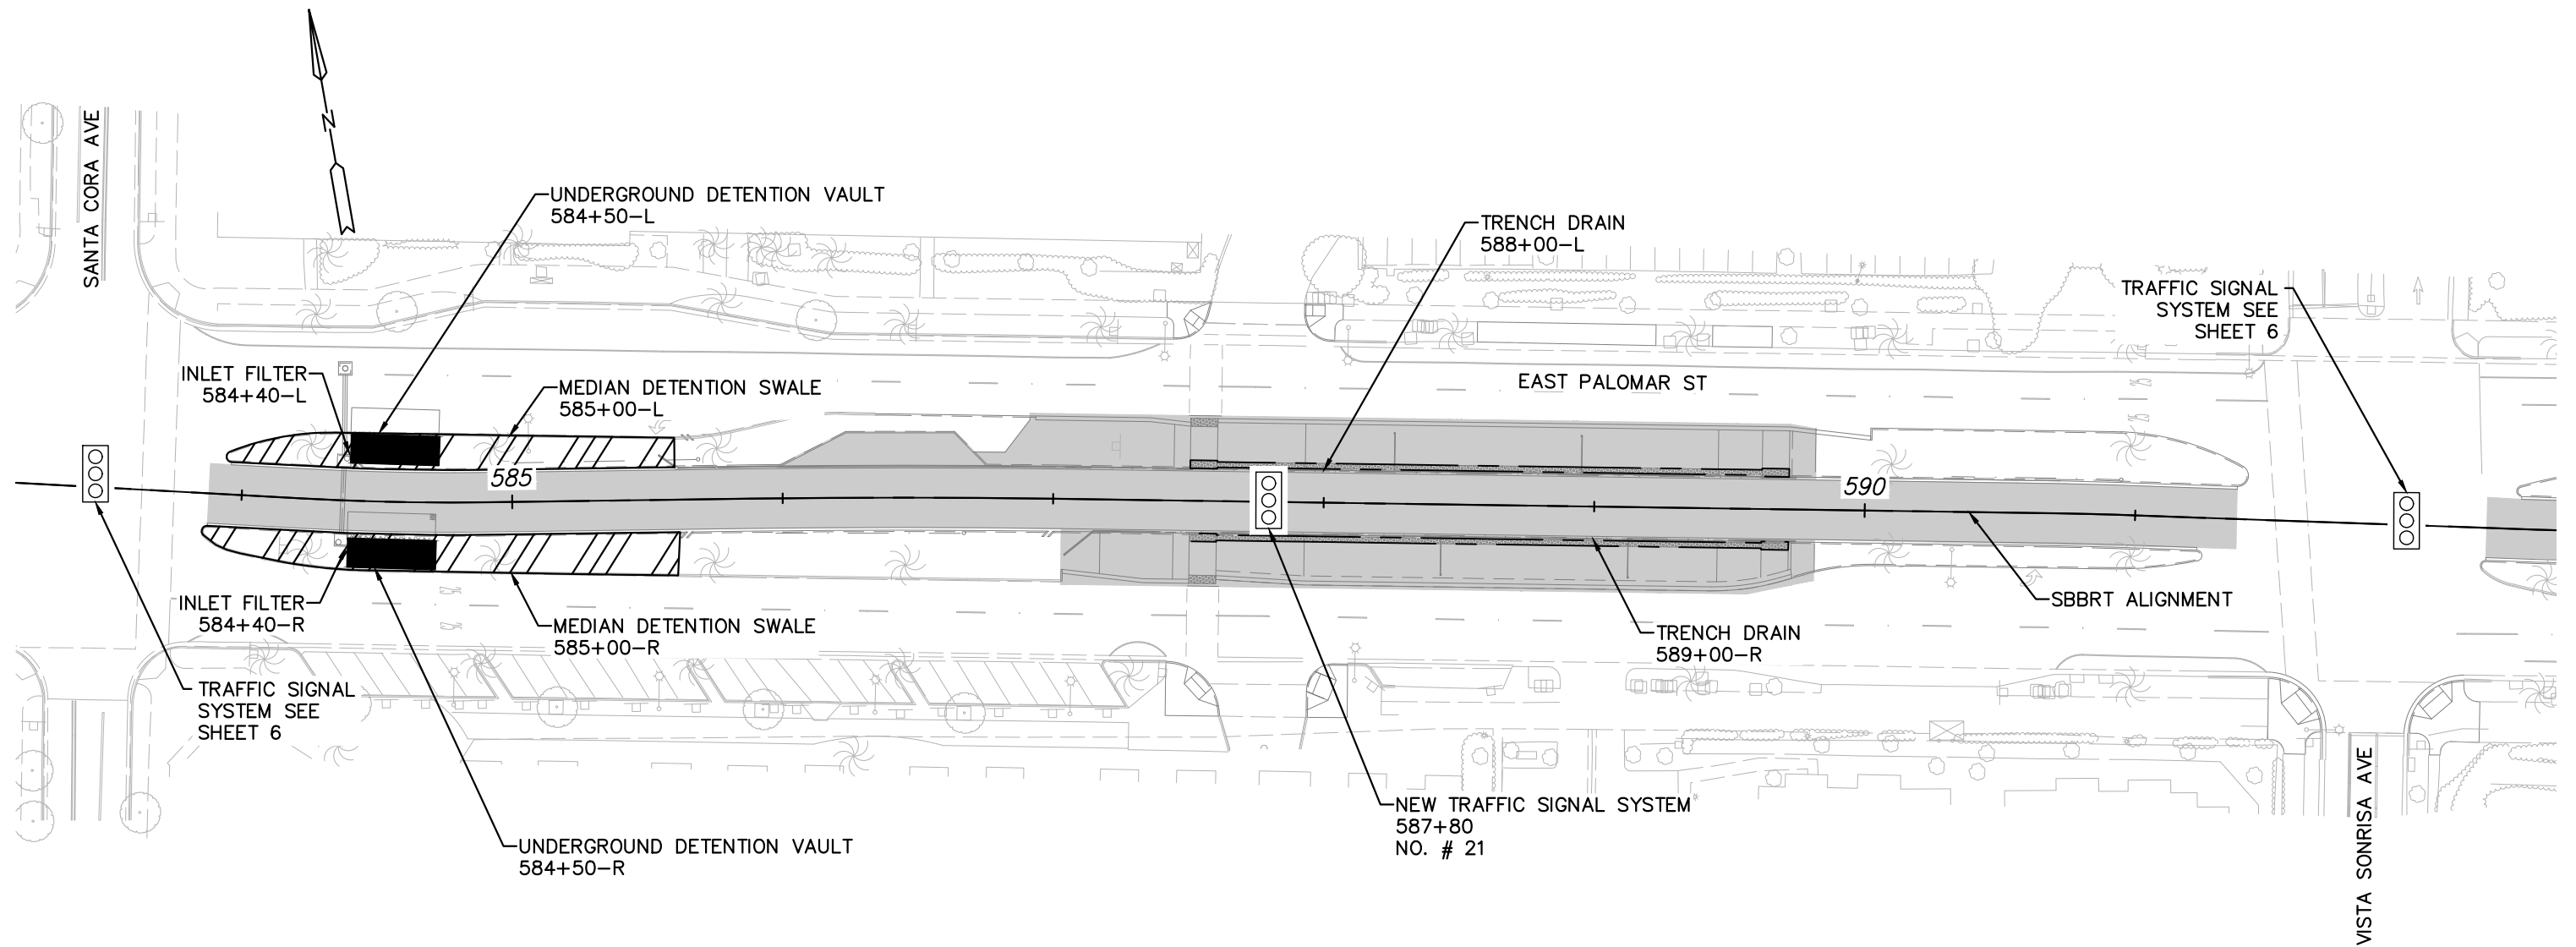

NOTE: ALL STATION AMENITIES AND APPURTENANCES INCLUDING ELECTRICAL USAGE AND WATER QUALITY MAINTENANCE ARE THE RESPONSIBILITY OF MTS.




JANUARY 2019

SOUTH BAY RAPID  
MAINTENANCE AGREEMENT  
LOMAS VERDES STATION  
SHEET 8 OF 15

Q:\CIVIL 3D\PROJECTS\ALL PROJECTS\STL399 - SOUTH BAY BRT\MAINTAGREEMENT\SHITS\02-PH2\_HERT-OLY\_KHA\SBBRT-MA02-01.DWG - 1/8/2019 8:05:08 AM



Scale: 1" = 200'

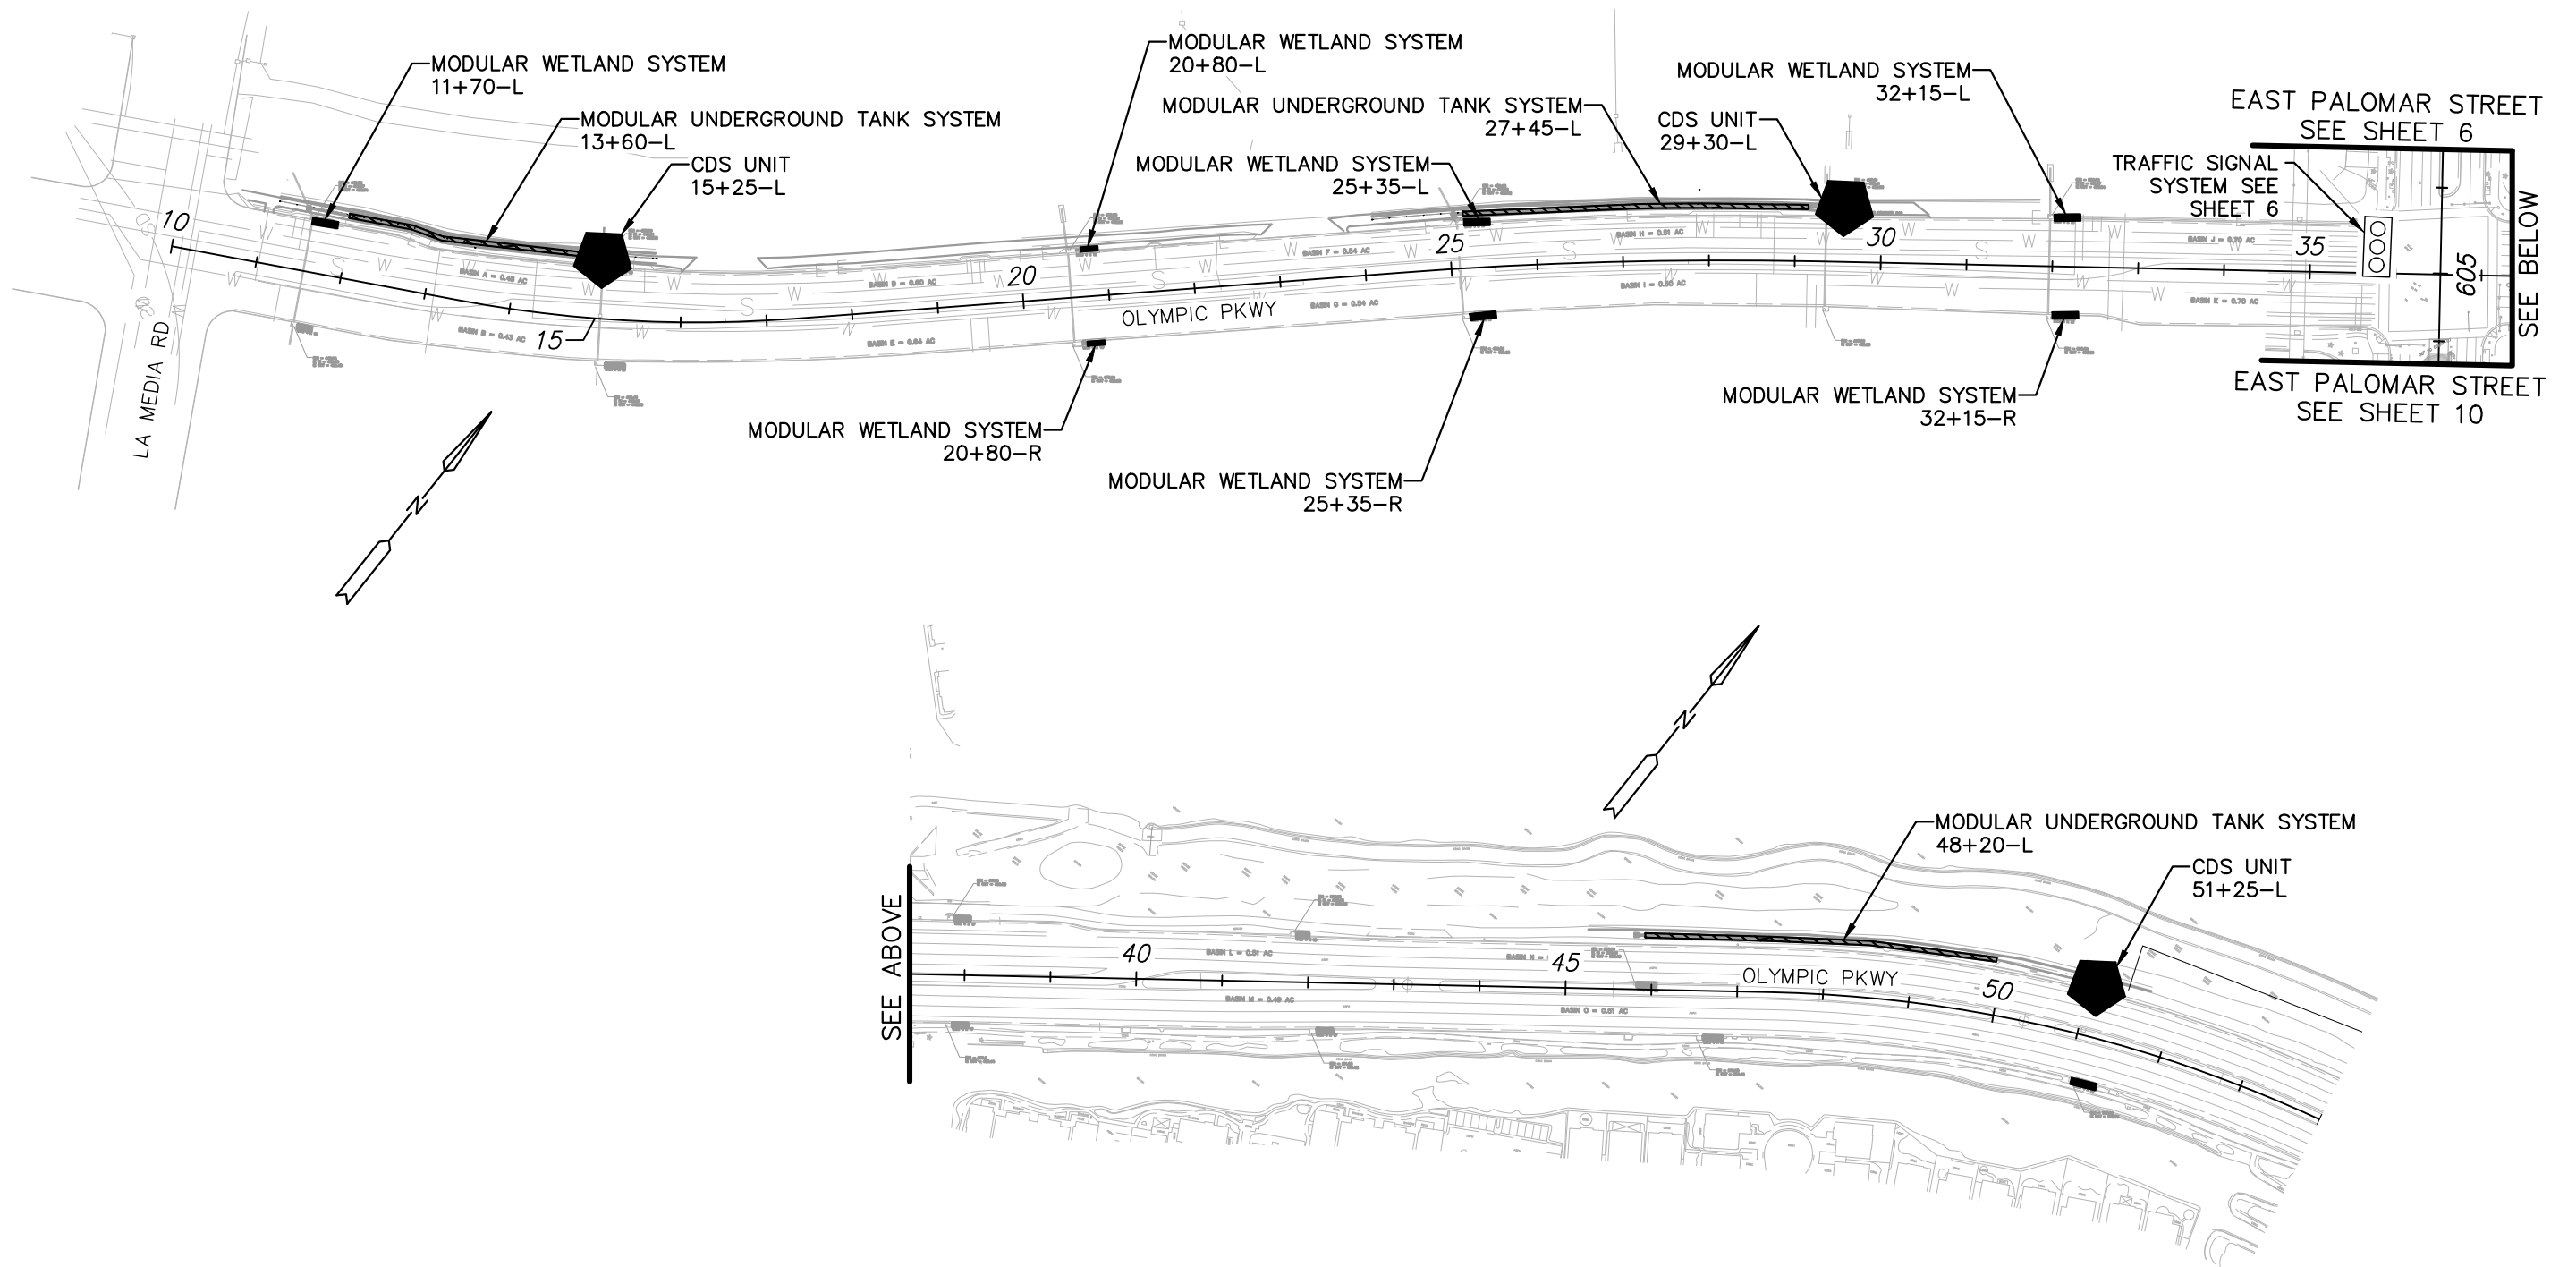


NOTE: OLYMPIC PARKWAY ALIGNMENT IS NOT A CONSTRUCTION CENTERLINE. SHOWN HERE FOR MAINTENANCE AGREEMENT PURPOSES ONLY.



JANUARY 2019

SOUTH BAY RAPID MAINTENANCE AGREEMENT OLYMPIC PARKWAY SHEET 9 OF 15

Q:\CIVIL 3D\PROJECTS\ALL PROJECTS\STL399 - SOUTH BAY BRT MAINTENANCE AGREEMENT\03-OLY-TWN\_TYL\SBRT-MA03-01.DWG - 1/8/2019 8:06:12 AM

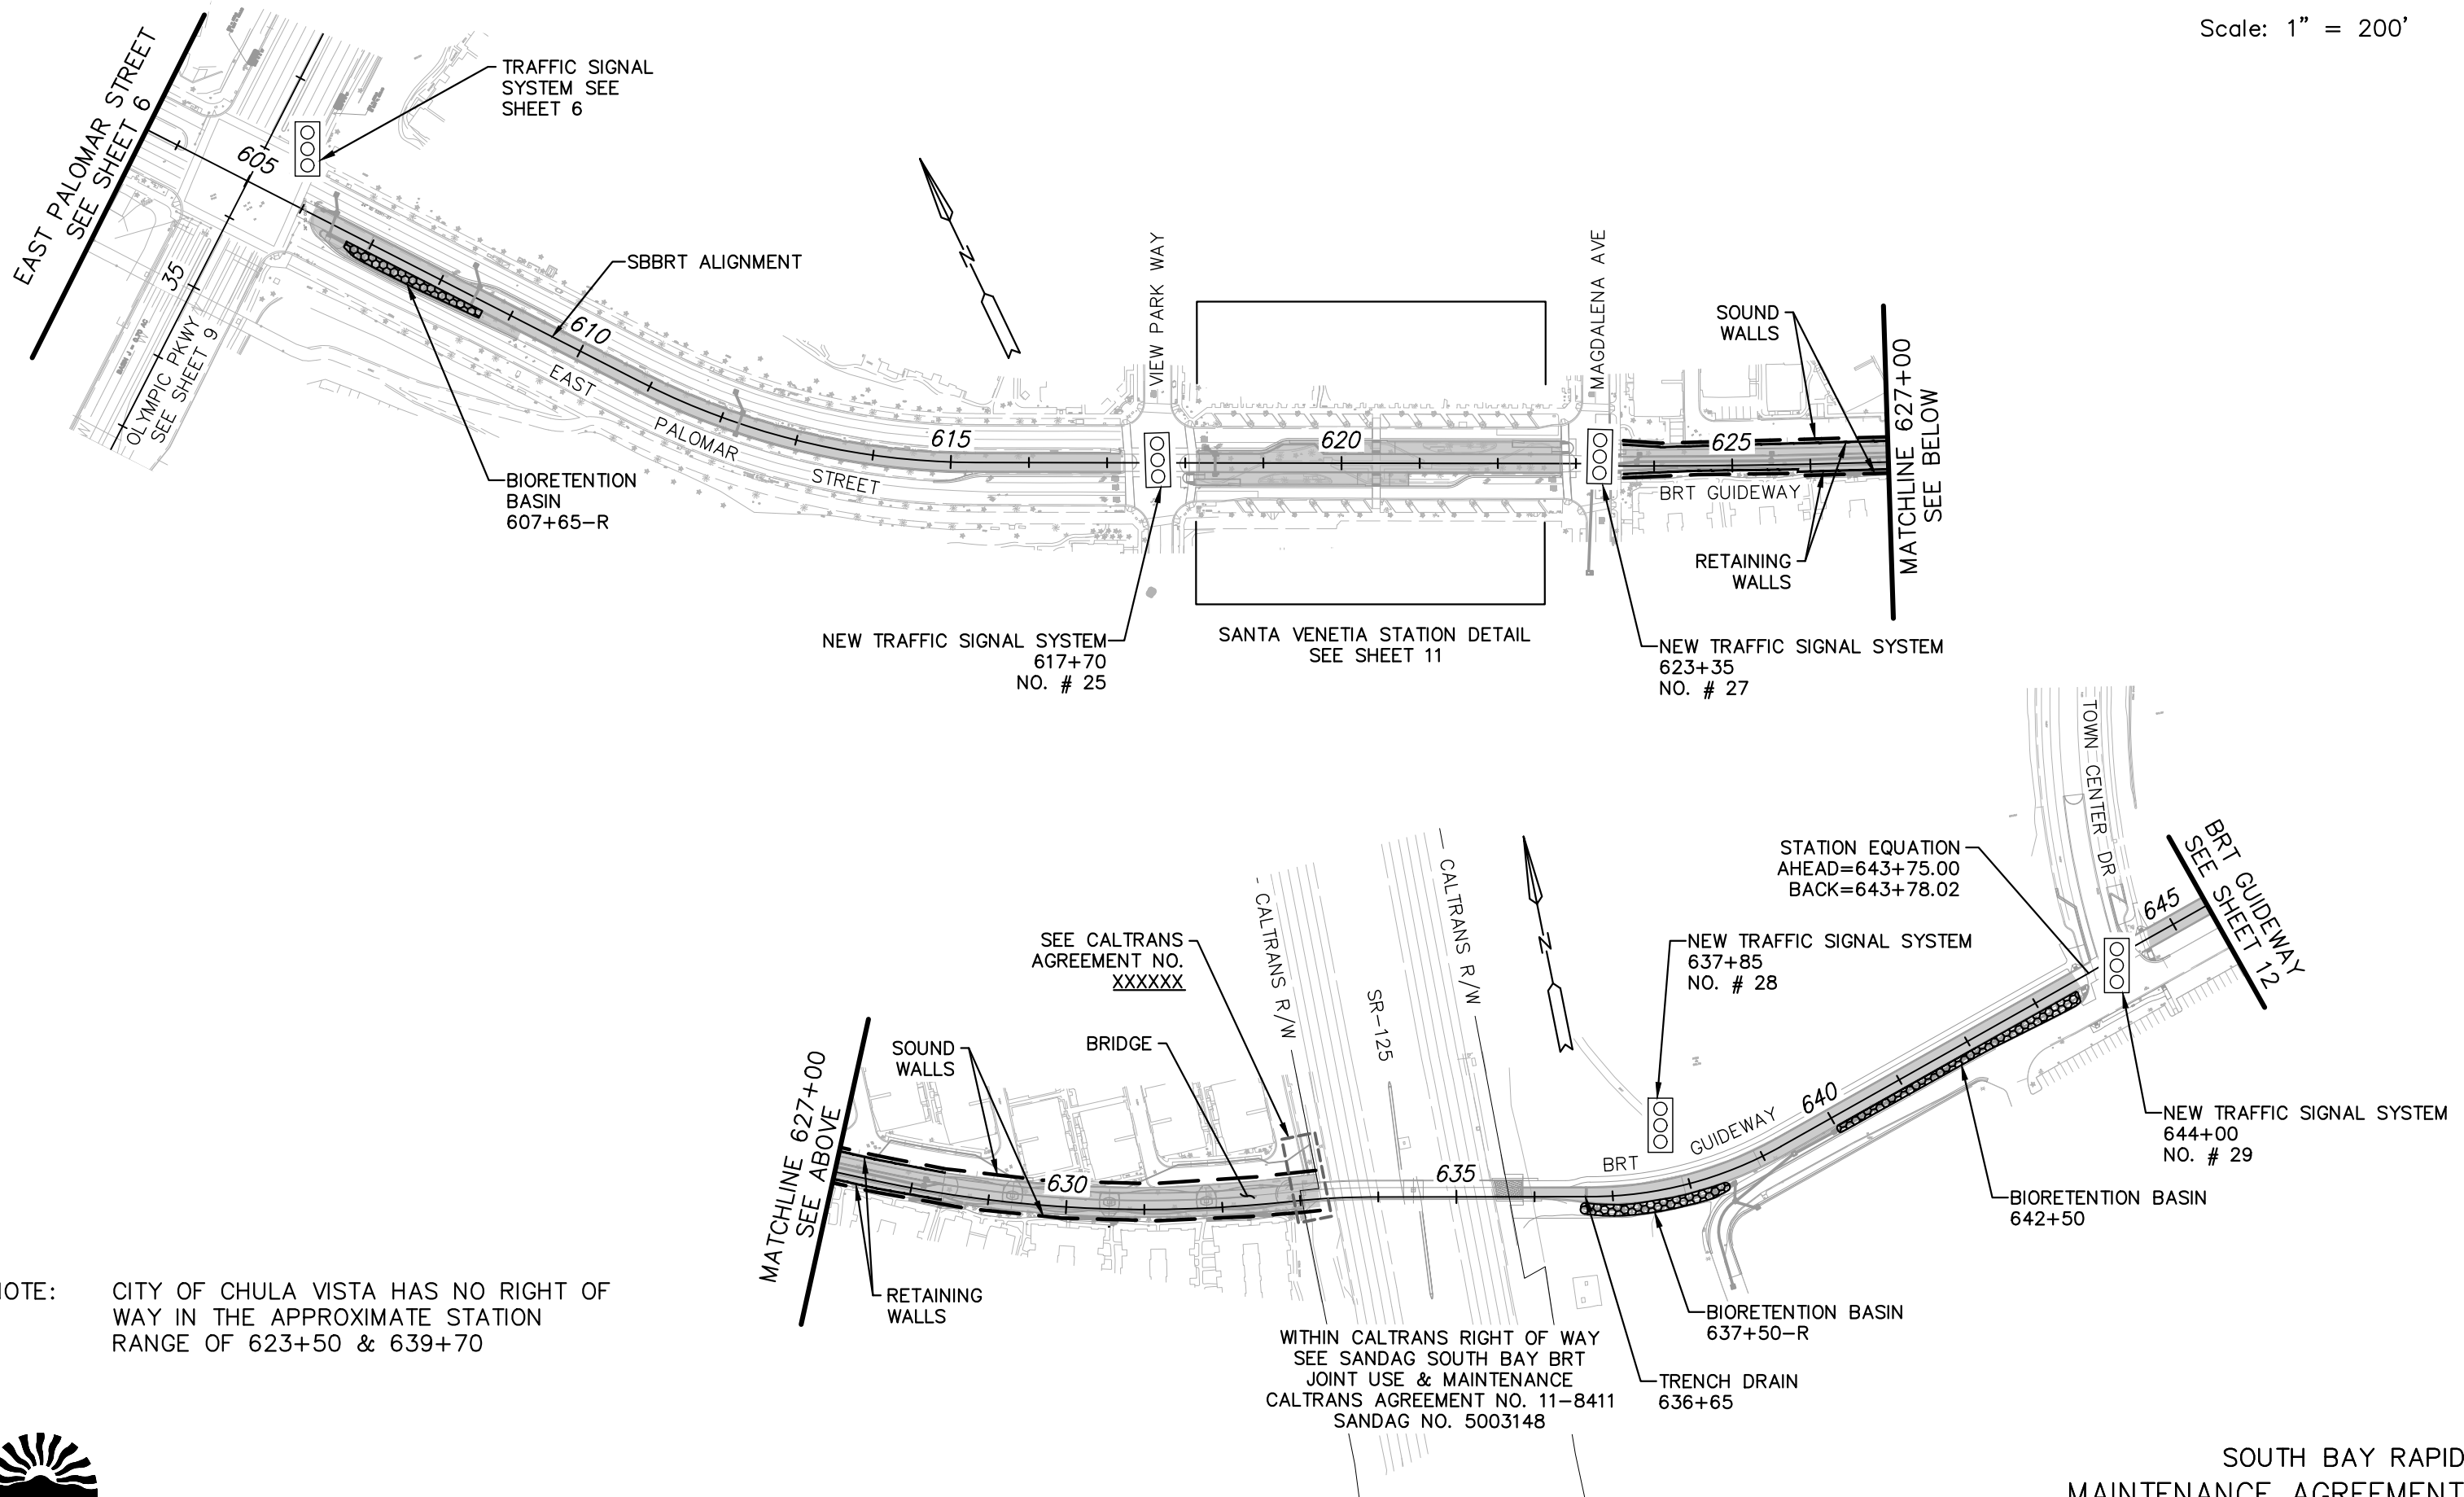

NOTE: CITY OF CHULA VISTA HAS NO RIGHT OF WAY IN THE APPROXIMATE STATION RANGE OF 623+50 & 639+70

WITHIN CALTRANS RIGHT OF WAY  
SEE SANDAG SOUTH BAY BRT  
JOINT USE & MAINTENANCE  
CALTRANS AGREEMENT NO. 11-8411  
SANDAG NO. 5003148




JANUARY 2019

SOUTH BAY RAPID  
MAINTENANCE AGREEMENT  
OLYMPIC PKWY TO TOWN CENTER DR  
SHEET 10 OF 15

Q:\CIVIL\_3D\PROJECTS\ALL PROJECTS\STL399 - SOUTH BAY BRT\MAINTAGREEMENT\SHITS\03-OLY-TWN\_TYL\SBBRT-MA03-01.DWG - 1/8/2019 8:06:28 AM

Scale: 1" = 40'

SEE SHEET 10 FOR  
ADDITIONAL IMPROVEMENTS

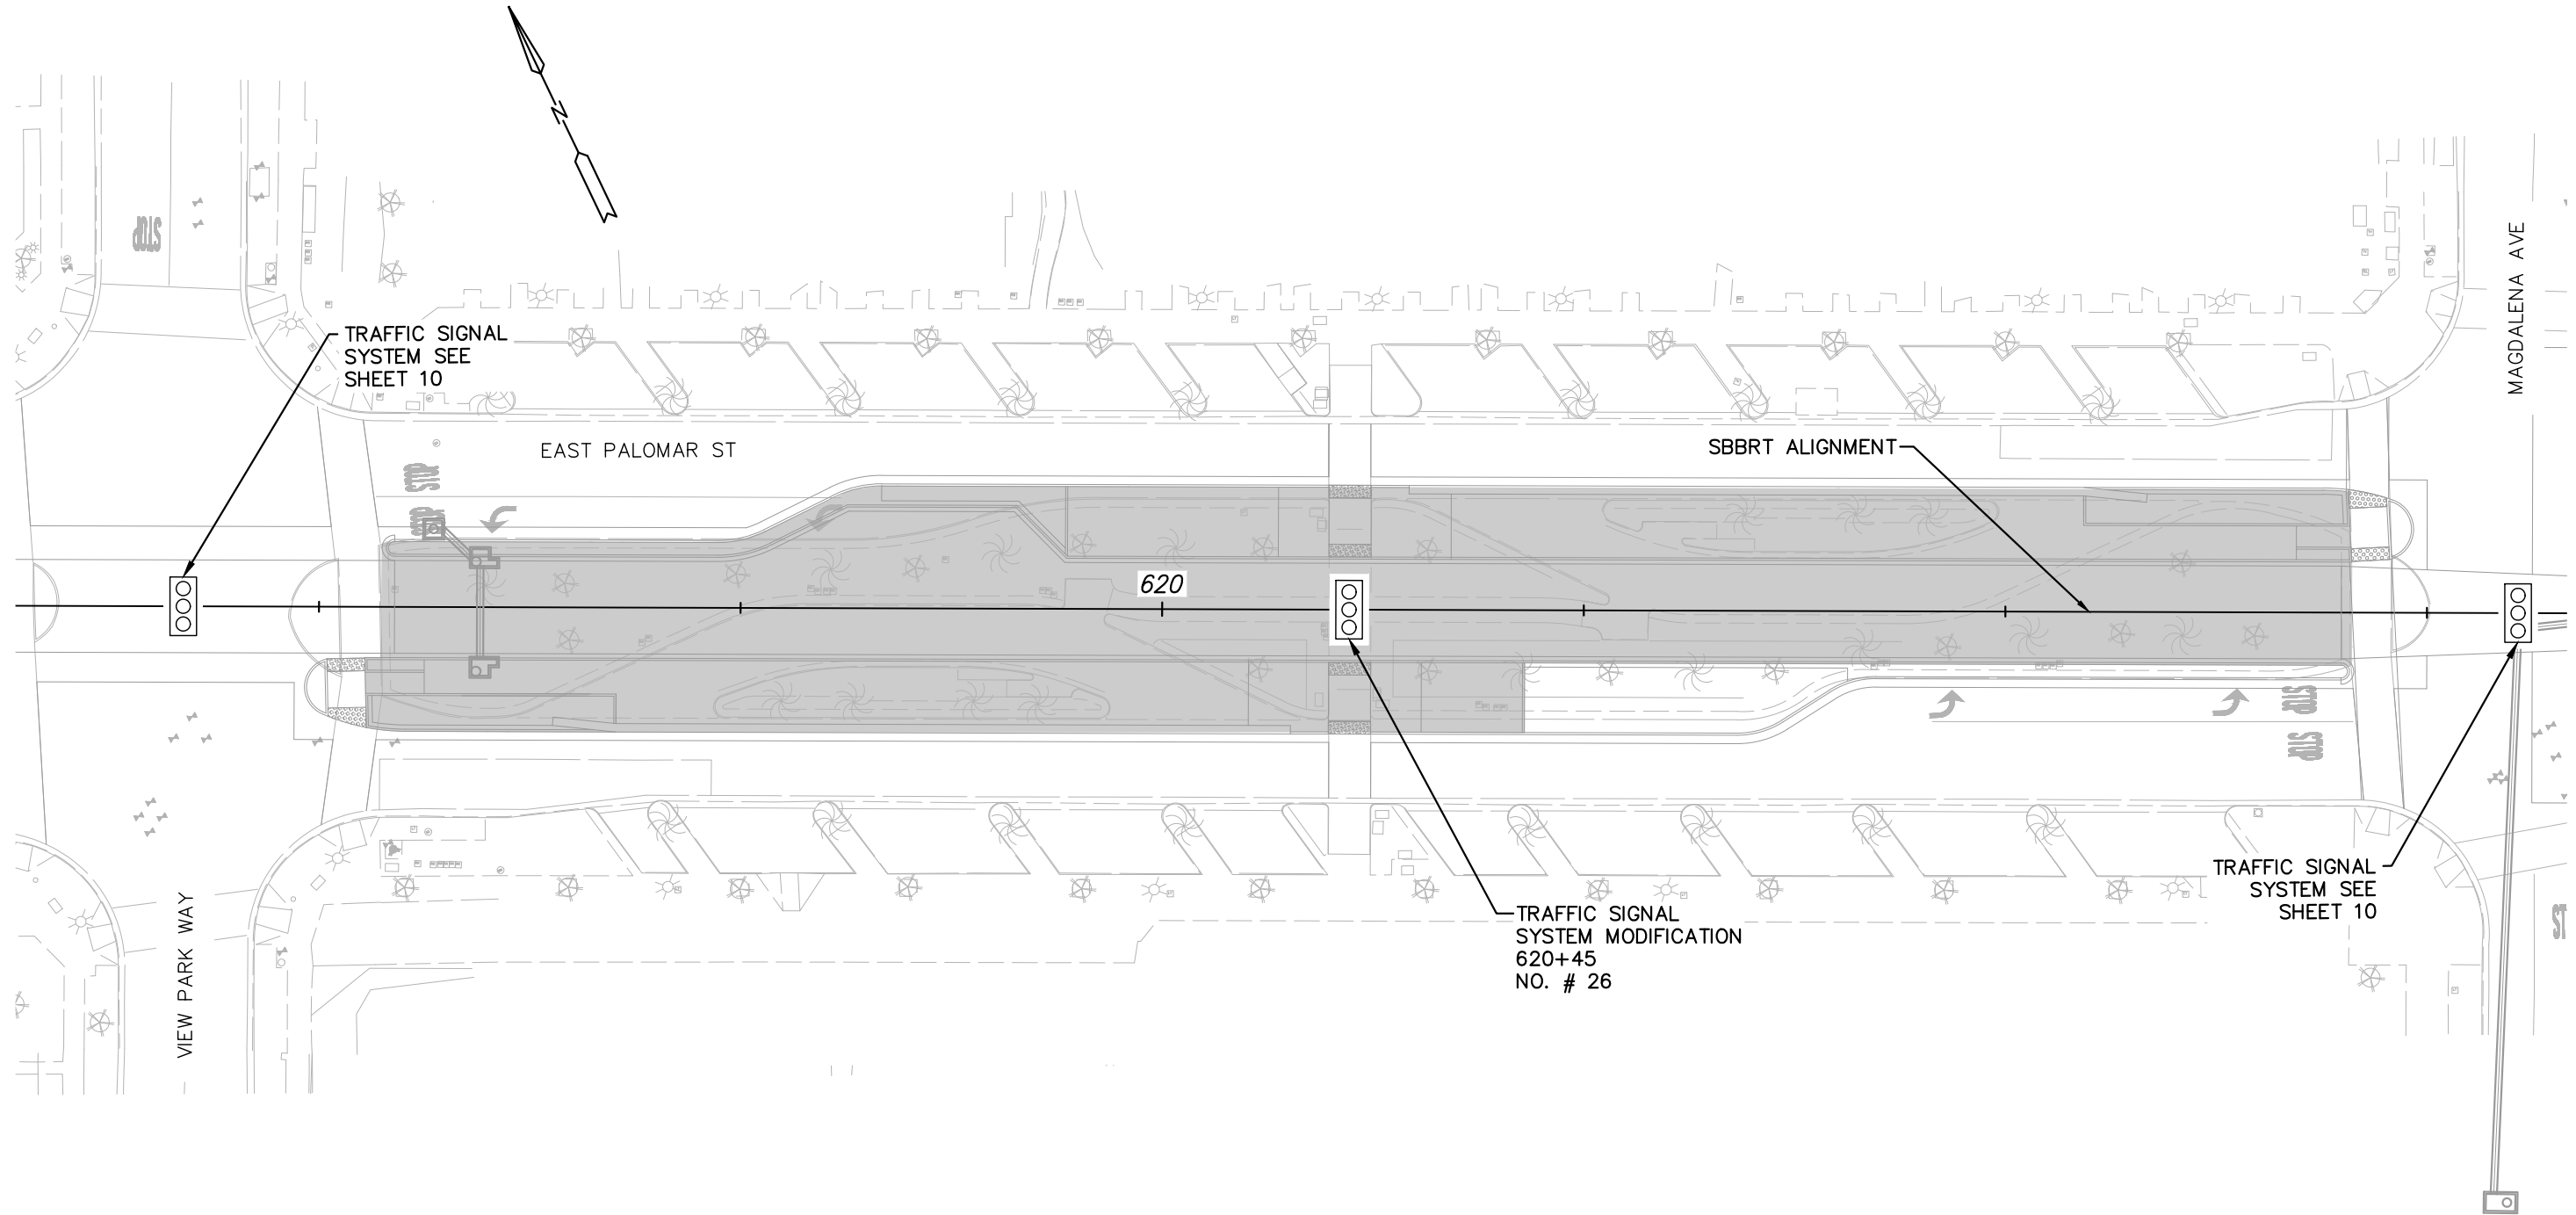

NOTE: ALL STATION AMENITIES AND APPURTENANCES INCLUDING ELECTRICAL USAGE AND WATER QUALITY MAINTENANCE ARE THE RESPONSIBILITY OF MTS.




JANUARY 2019

SOUTH BAY RAPID  
MAINTENANCE AGREEMENT  
SANTA VENETIA STATION DETAIL  
SHEET 11 OF 15

Q:\CIVIL\_3D\PROJECTS\ALL PROJECTS\STL399 - SOUTH BAY BRT\MAINTAGREEMENT\SHITS\03-OLY-TWN\_TYL\SBBRT-MA03-01.DWG - 1/8/2019 8:06:37 AM

Scale: 1" = 200'

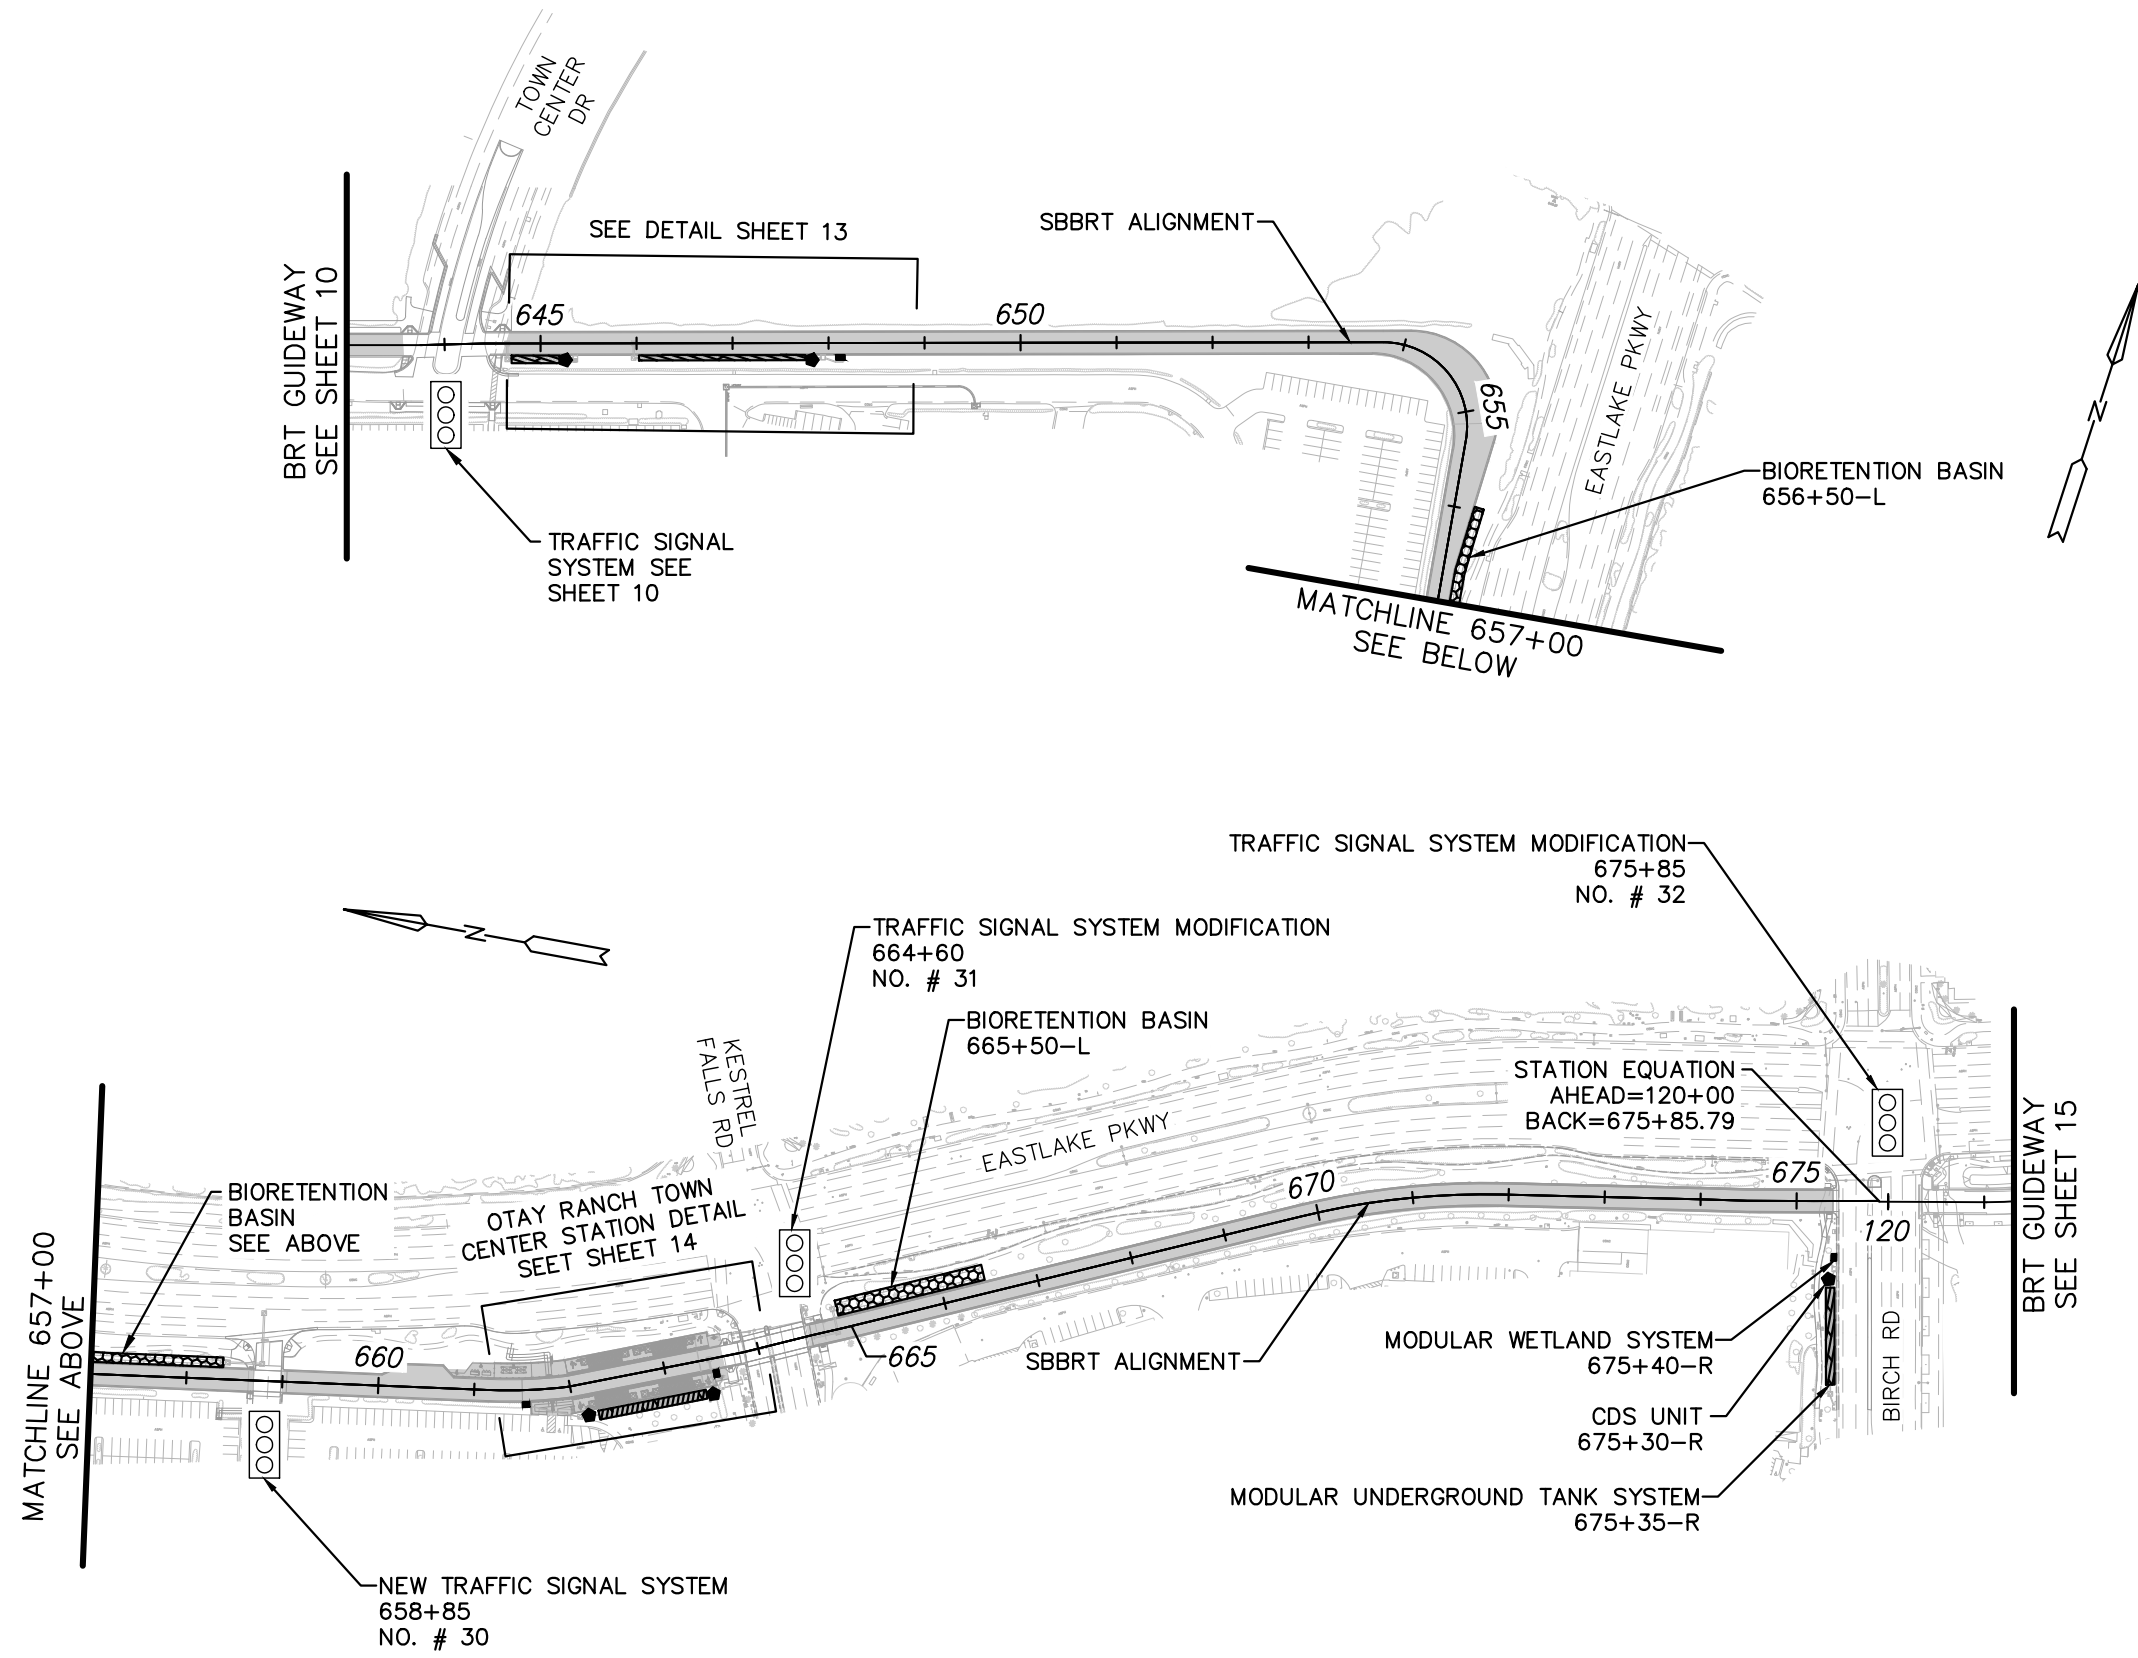

Q:\CIVIL\_3D\PROJECTS\ALL PROJECTS\STL399 - SOUTH BAY BRT\MAINTAGREEMENT\SHITS\04-TWN-BRCH\CCV\SBBRT-MA04-01.DWG - 1/8/2019 8:07:33 AM





JANUARY 2019

SOUTH BAY RAPID  
MAINTENANCE AGREEMENT  
TOWN CENTER DR TO BIRCH RD  
SHEET 12 OF 15

Scale: 1" = 40'

SEE SHEET 12 FOR  
ADDITIONAL IMPROVEMENTS

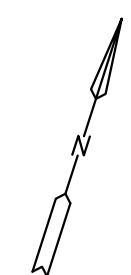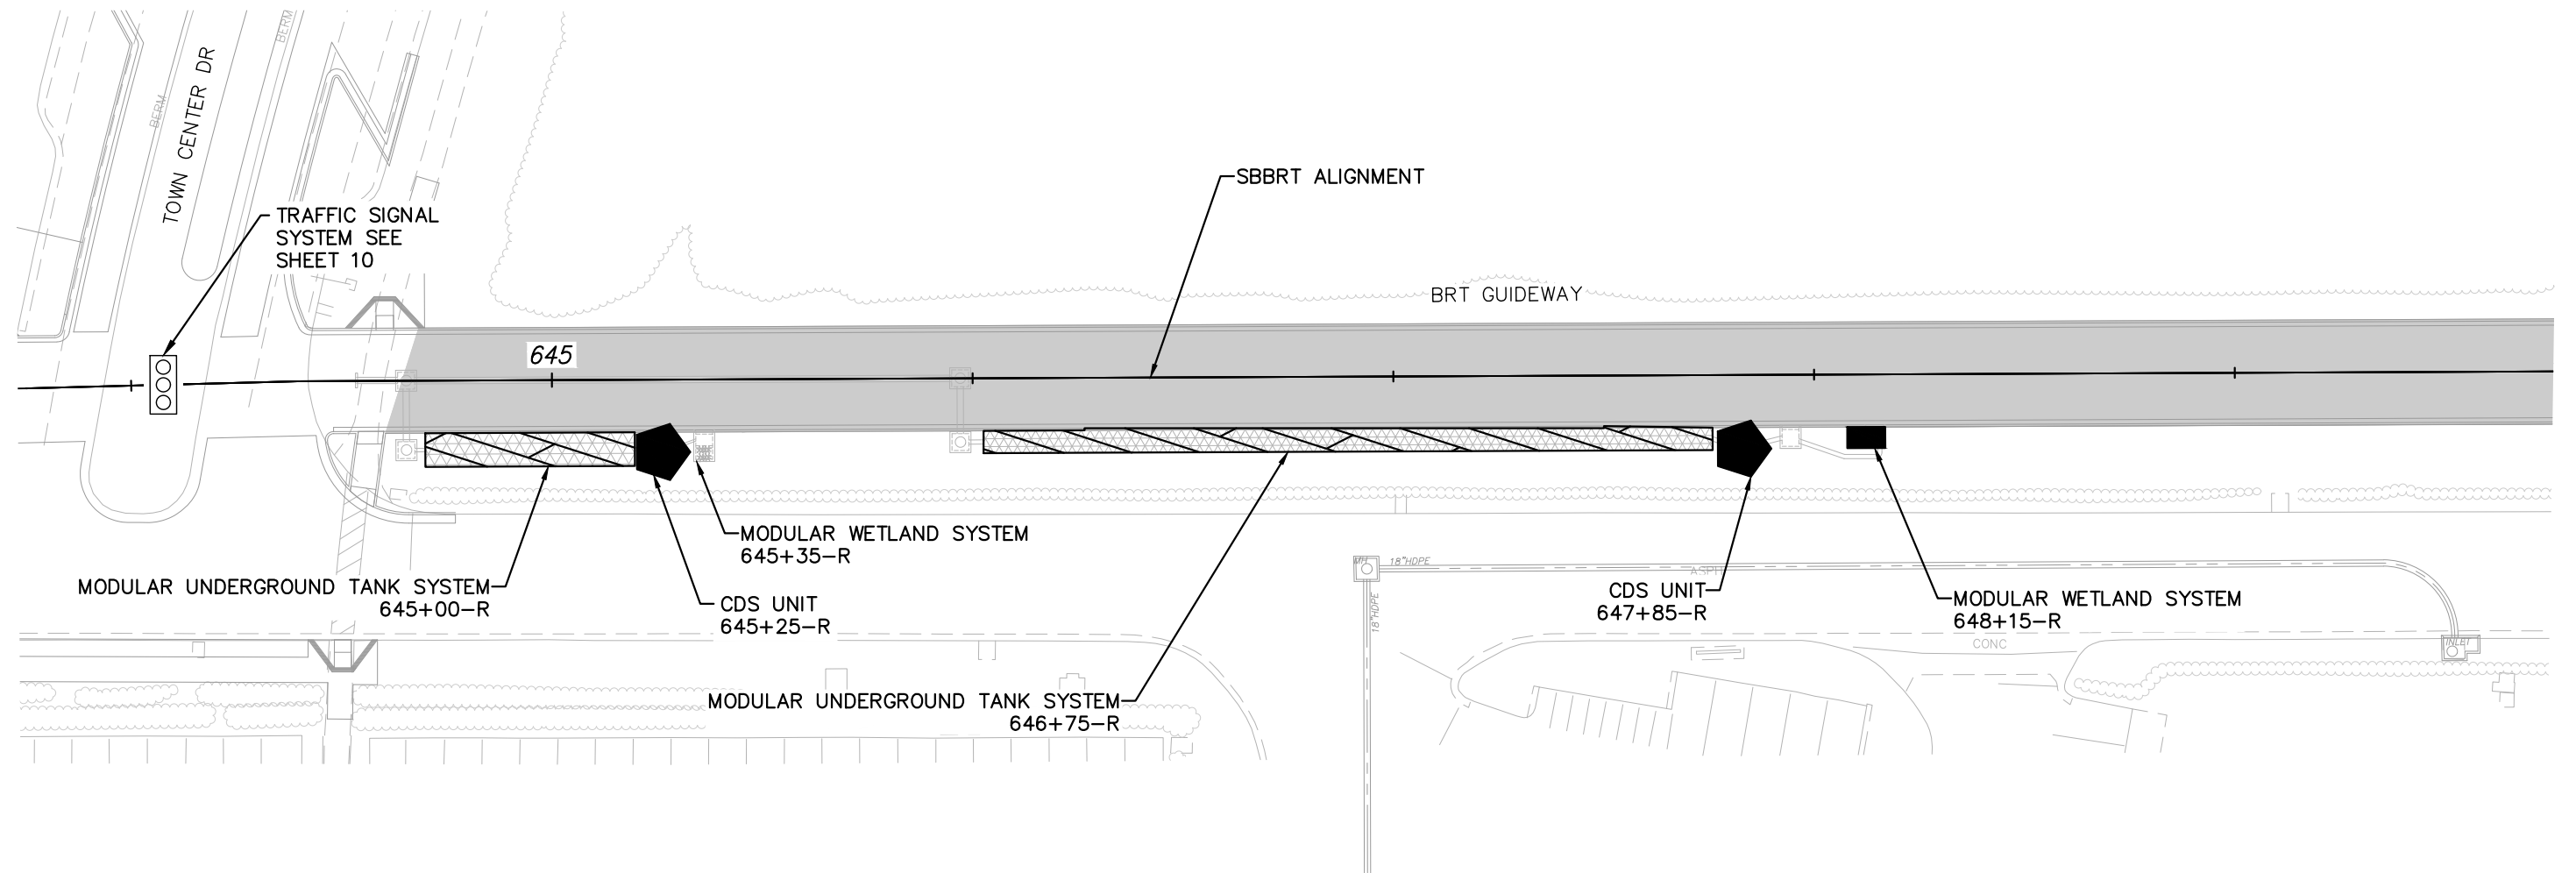

Q:\CIVIL\_3D\PROJECTS\ALL PROJECTS\STL399 - SOUTH BAY BRT MAINTAGREEMENT\SHITS\04-TWN-BRCH\_CCV\SBBRT-MA04-01.DWG - 1/8/2019 8:07:37 AM




JANUARY 2019

SOUTH BAY RAPID  
MAINTENANCE AGREEMENT  
BRT GUIDEWAY AT TOWN CENTER DR  
SHEET 13 OF 15

Scale: 1" = 40'

SEE SHEET 12 FOR  
ADDITIONAL IMPROVEMENTS

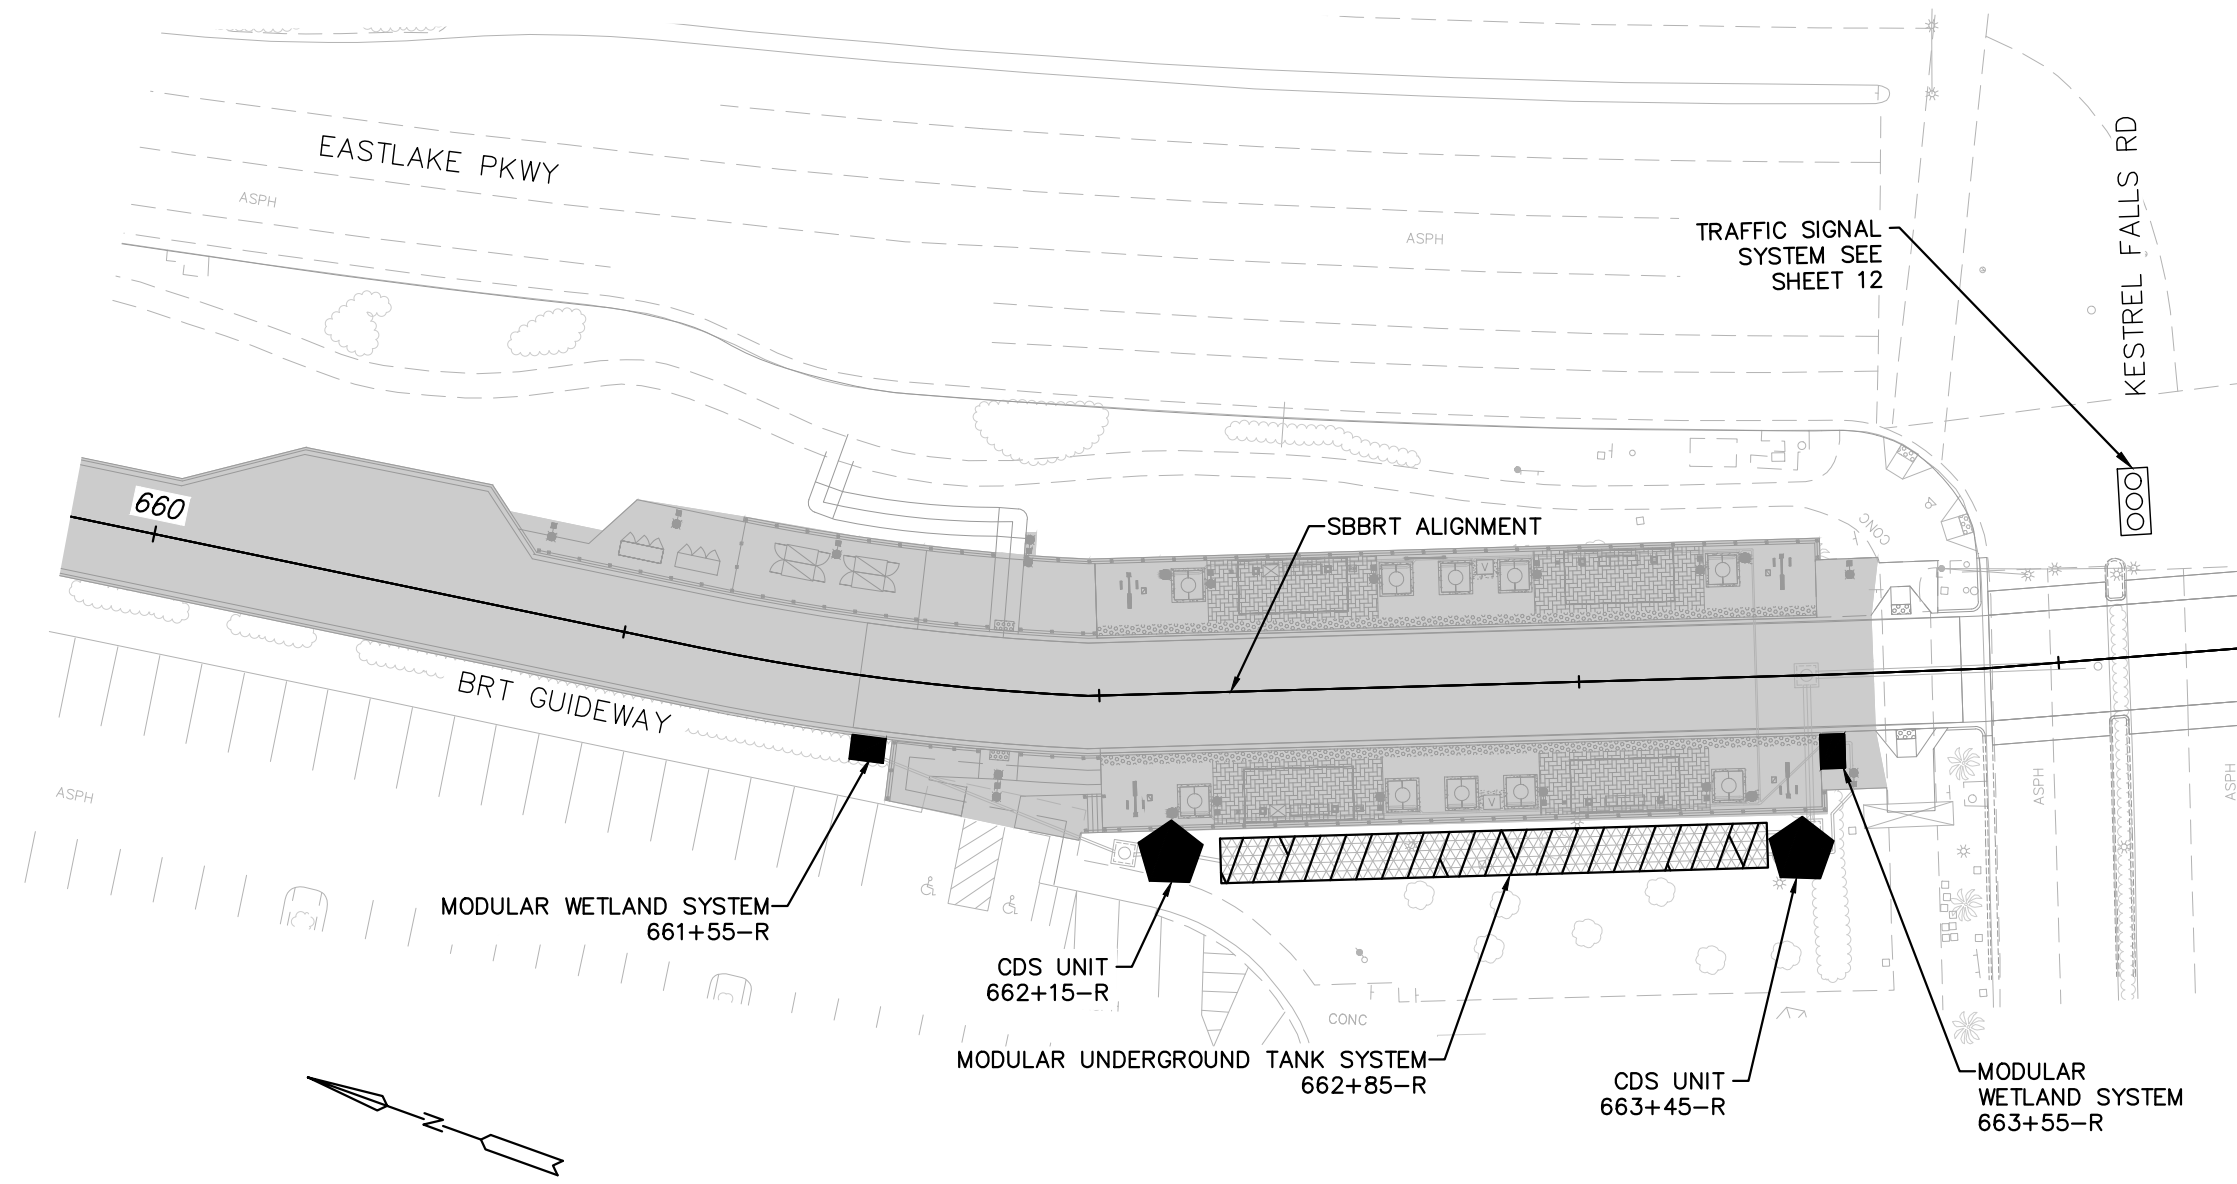

NOTE: ALL STATION AMENITIES AND APPURTENANCES INCLUDING ELECTRICAL USAGE AND WATER QUALITY MAINTENANCE ARE THE RESPONSIBILITY OF MTS.




JANUARY 2019


SOUTH BAY RAPID  
MAINTENANCE AGREEMENT  
OTAY RANCH PARK AND RIDE  
SHEET 14 OF 15

Q:\CIVIL\_3D\PROJECTS\ALL PROJECTS\STL399 - SOUTH BAY BRT\MAINTENANCE AGREEMENT\04-TWN-BRCH\_CCV\SBRT-MA04-01.DWG - 1/8/2019 8:07:42 AM

Scale: 1" = 200'

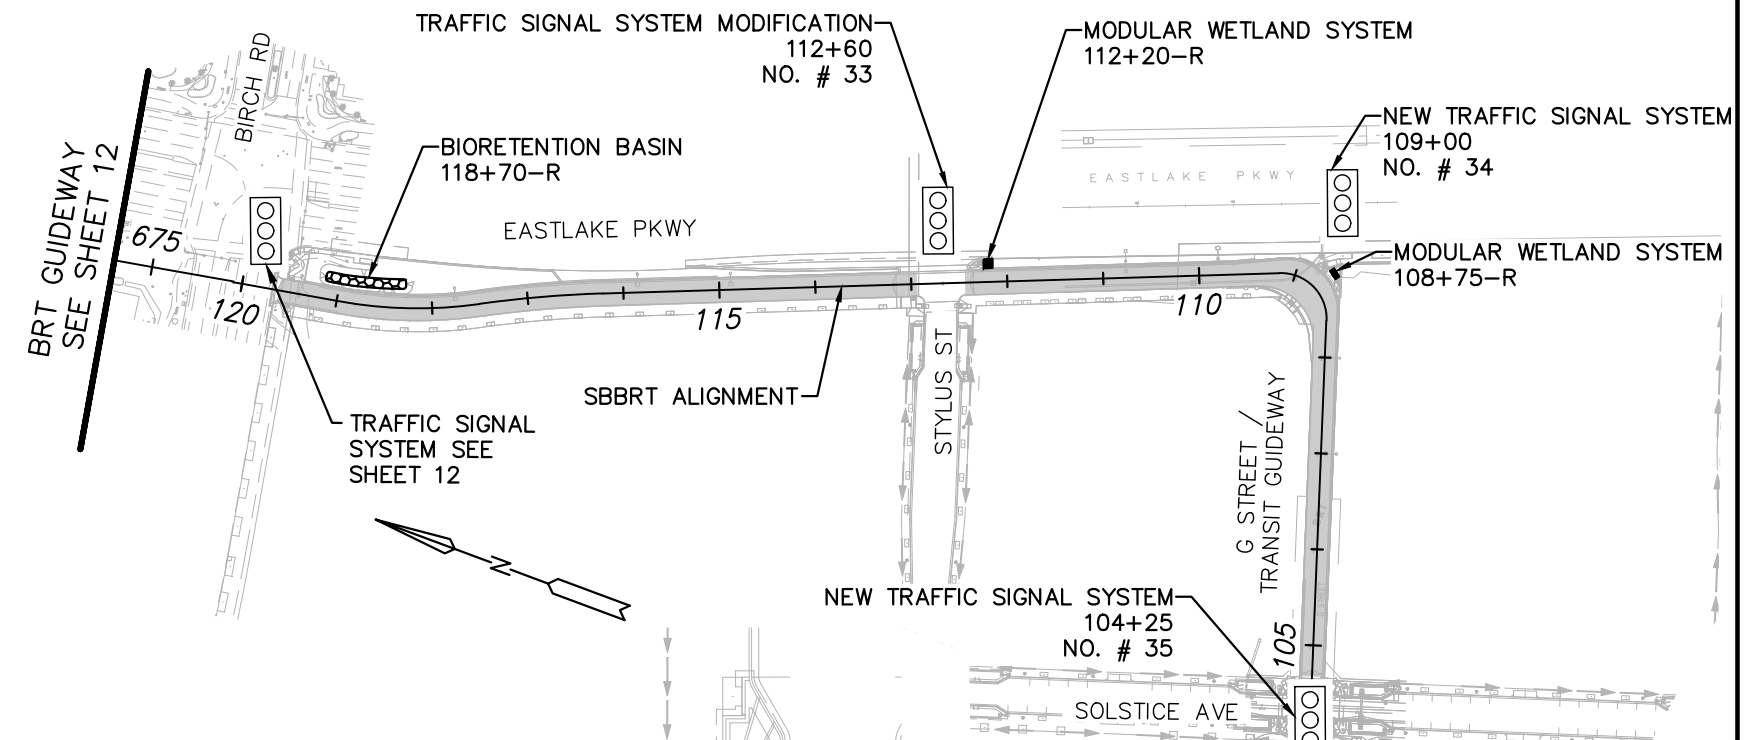

Scale: 1" = 40'

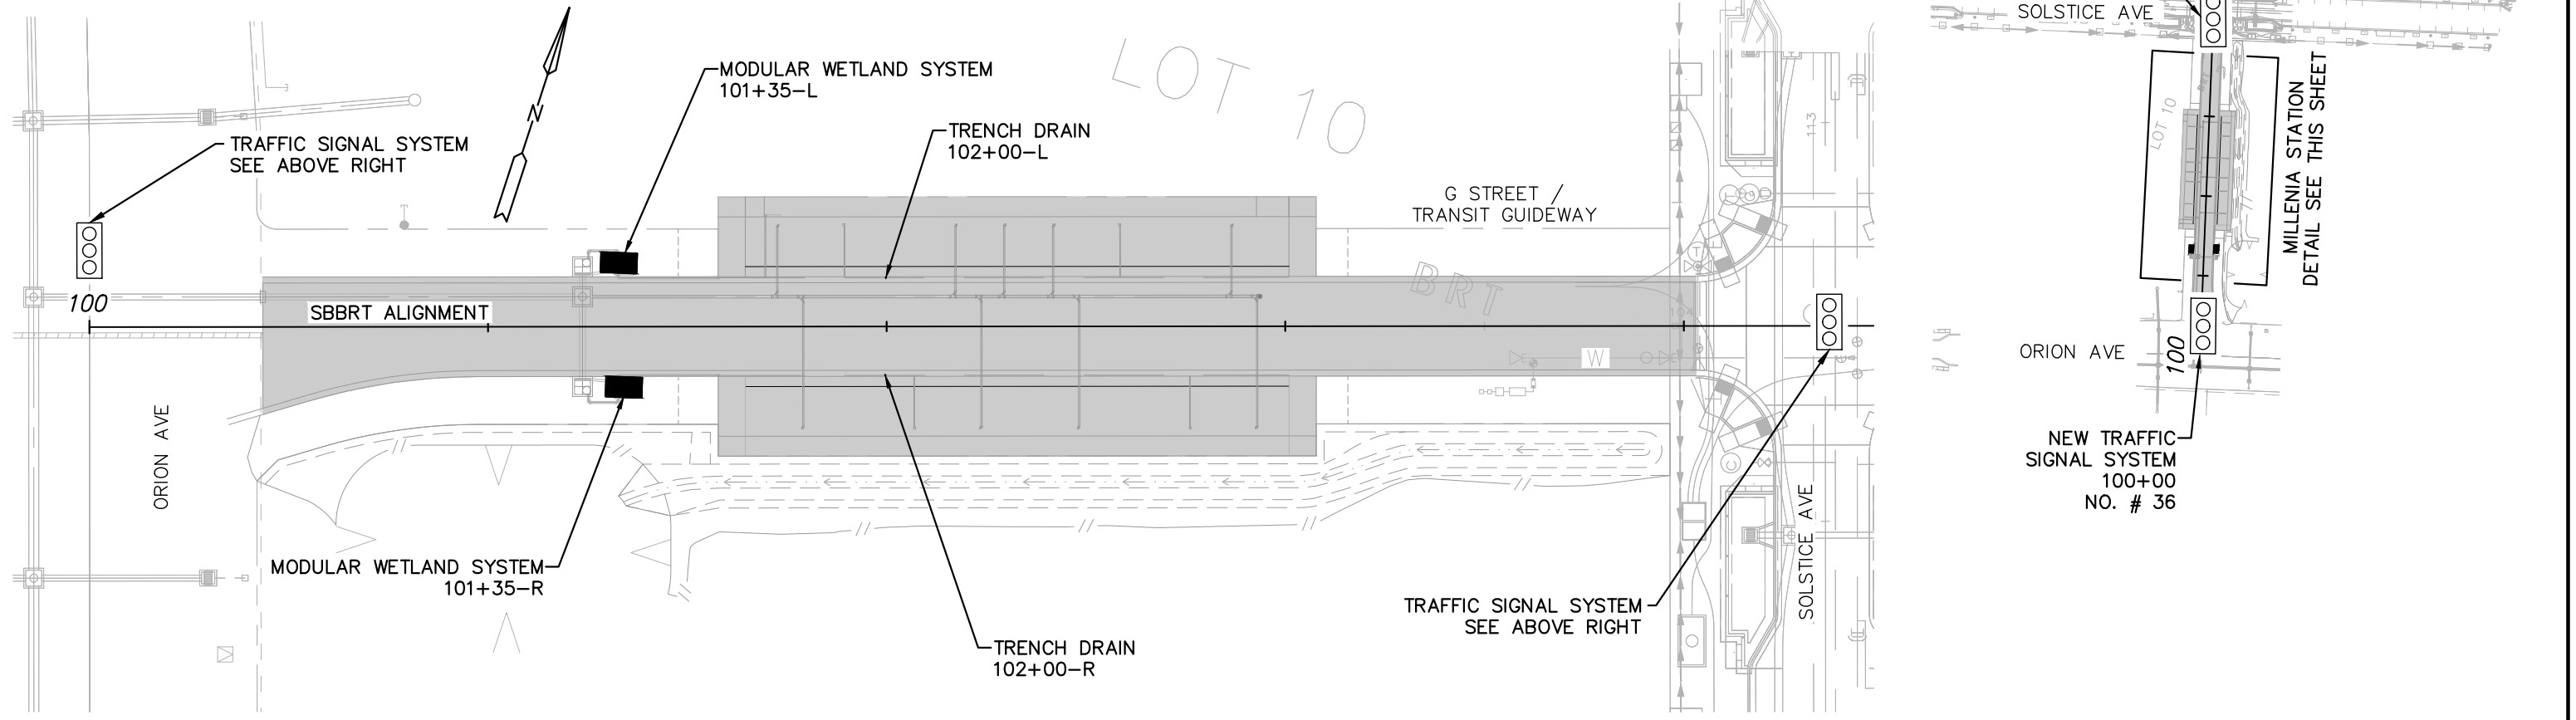

MILLENNIA STATION DETAIL

NOTE: ALL STATION AMENITIES AND APPURTENANCES INCLUDING ELECTRICAL USAGE AND WATER QUALITY MAINTENANCE ARE THE RESPONSIBILITY OF MTS.

SOUTH BAY RAPID  
MAINTENANCE AGREEMENT  
BIRCH RD TO ORION AVE  
SHEET 15 OF 15

Q:\CIVIL 3D\PROJECTS\ALL PROJECTS\STL399 - SOUTH BAY BRT\MAINTAGREEMENT\SHITS\05-BRCH-MILL\_RICK\SBBRT-MA05-01.DWG - 1/8/2019 8:08:30 AM



JANUARY 2019