


Final Roadway Plan (Concept "D"): Fig. 5-1-A


- ◆ New Signalized Intersection
- Existing Signalized Intersection
- ▲ Minor Street - Stop Sign
- 🚌 Bus Stop

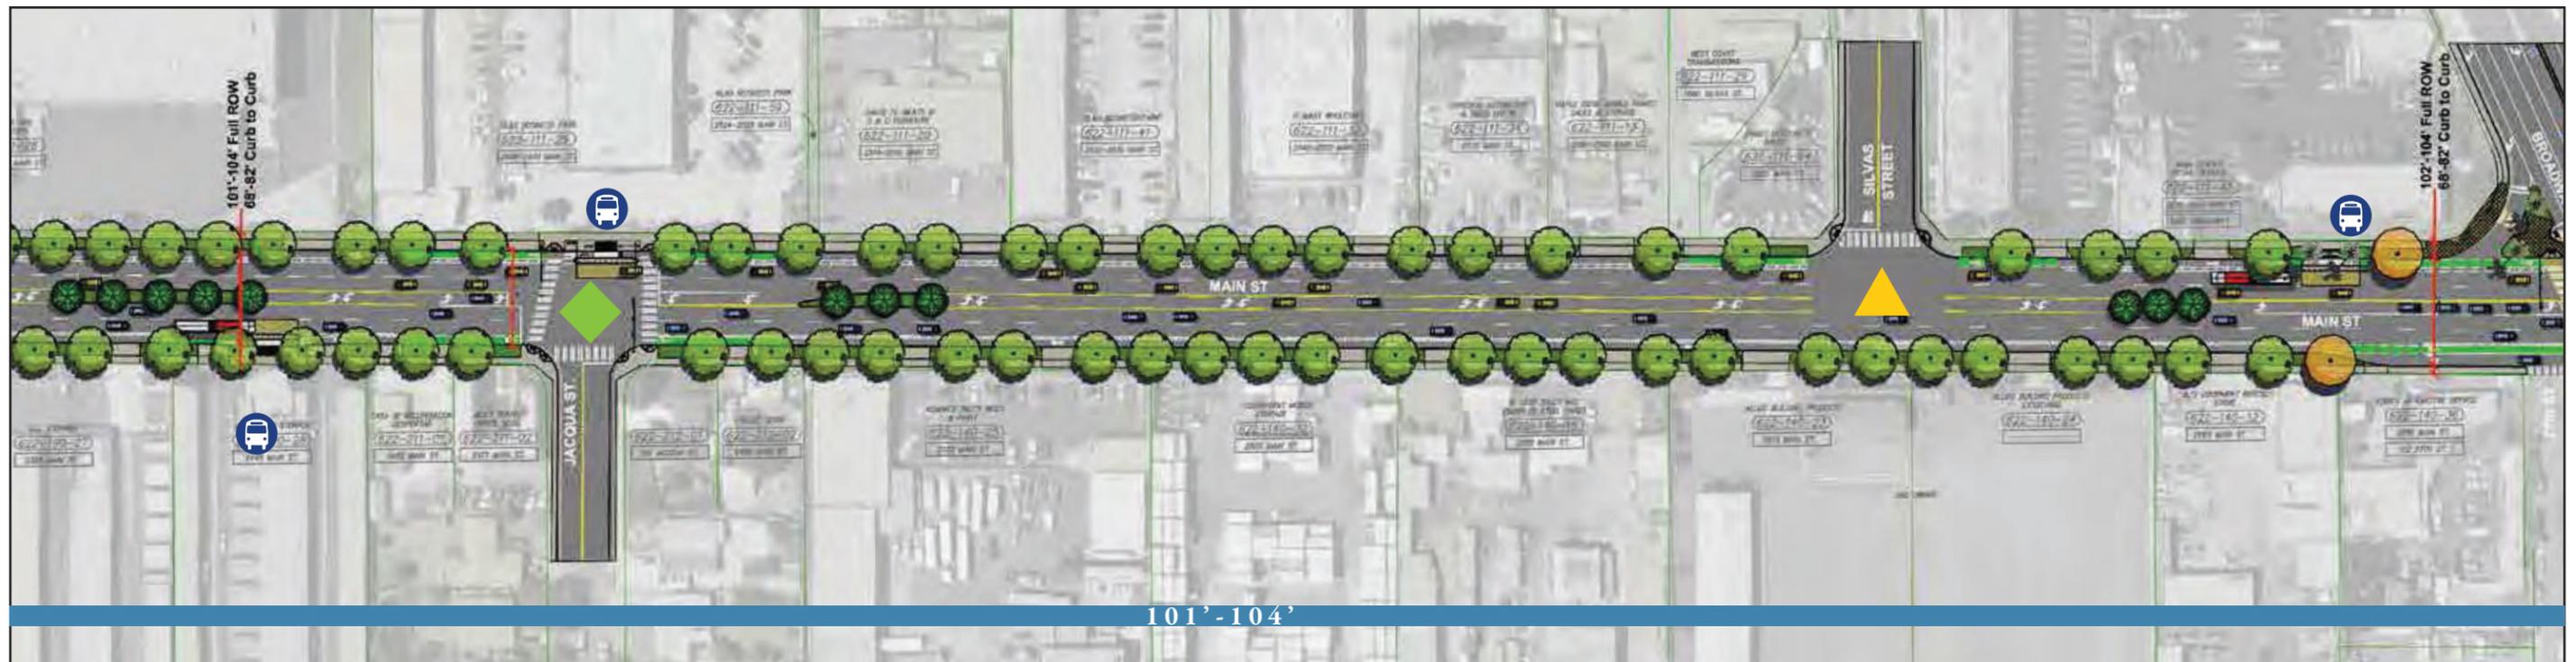

Final Roadway Plan (Concept "D"): Fig. 5-1-B


- Roadway Acquisition (R.O.W. to be purchased if No Development Occurs)
- Roadway Dedication (R.O.W. to be dedicated when Permits are Requested)
- ✳ Modified ROW to Avoid Bldg. Demo (Long term will require demolition)

ROW requirements are listed here for general discussion purposes only and should not be considered as final requirements or limitations. Actual dedications will depend on final geometry, accurate mapping requirements and negotiations through the City of Chula Vista review process.

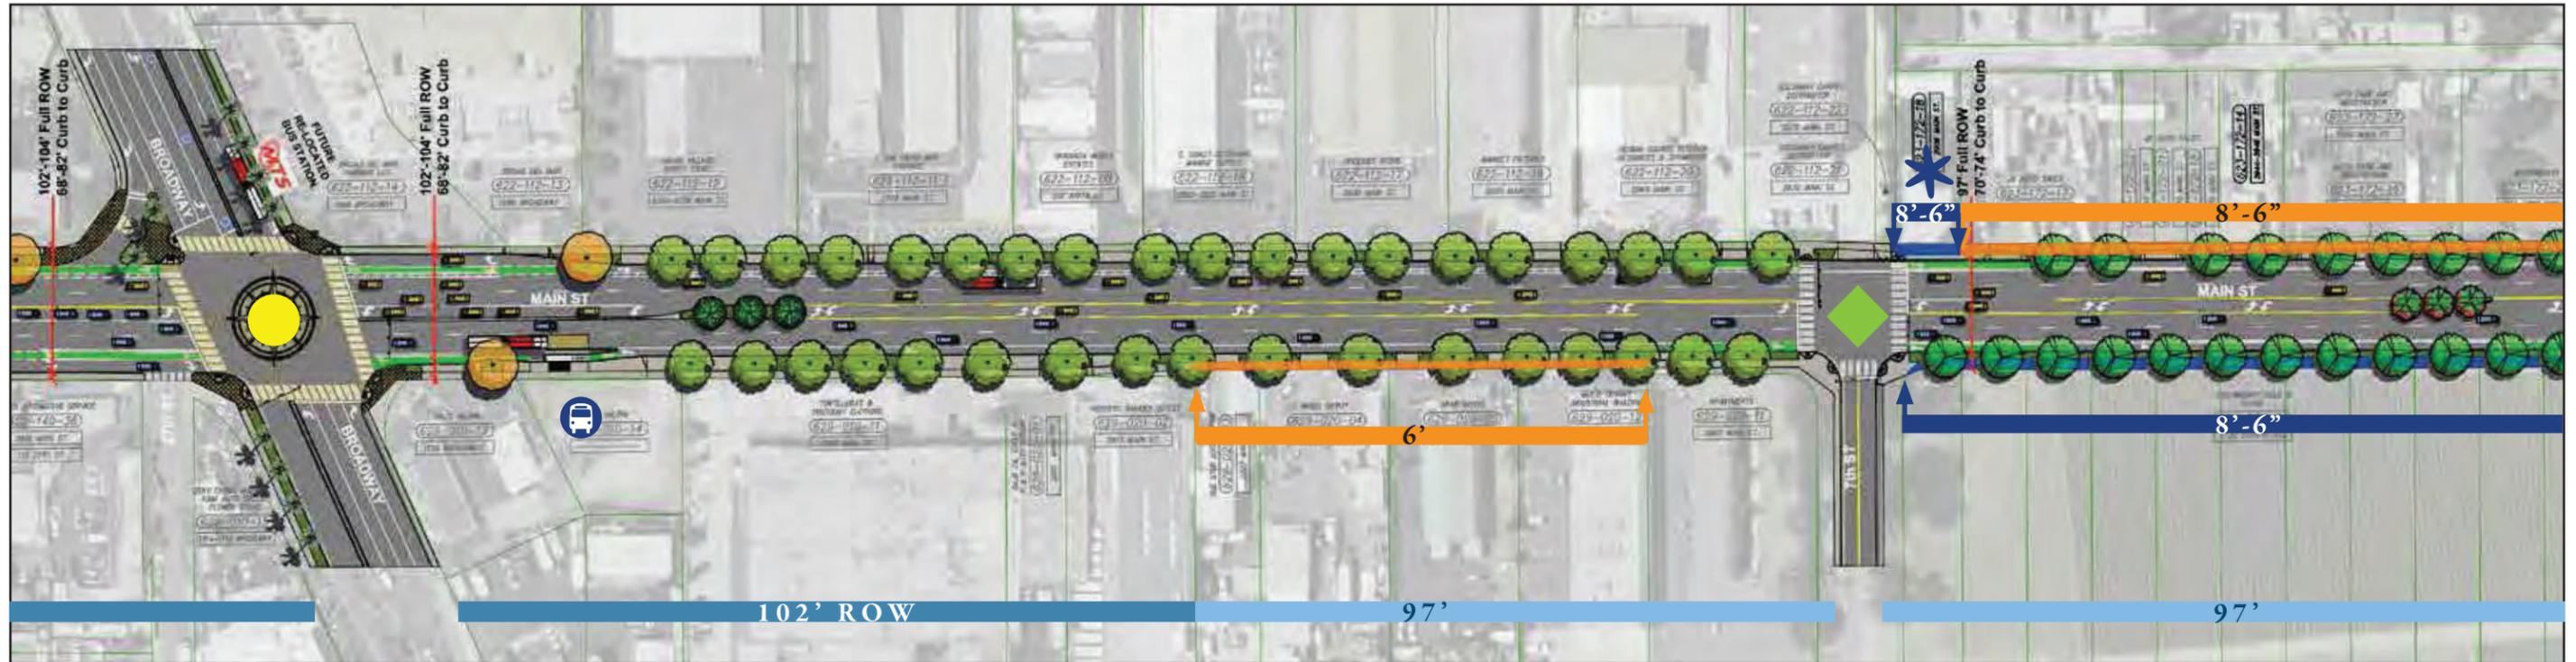

Final Roadway Plan (Concept "D"): Fig. 5-1-C


◆ New Signalized Intersection ● Existing Signalized Intersection ▲ Minor Street - Stop Sign 🚌 Bus Stop

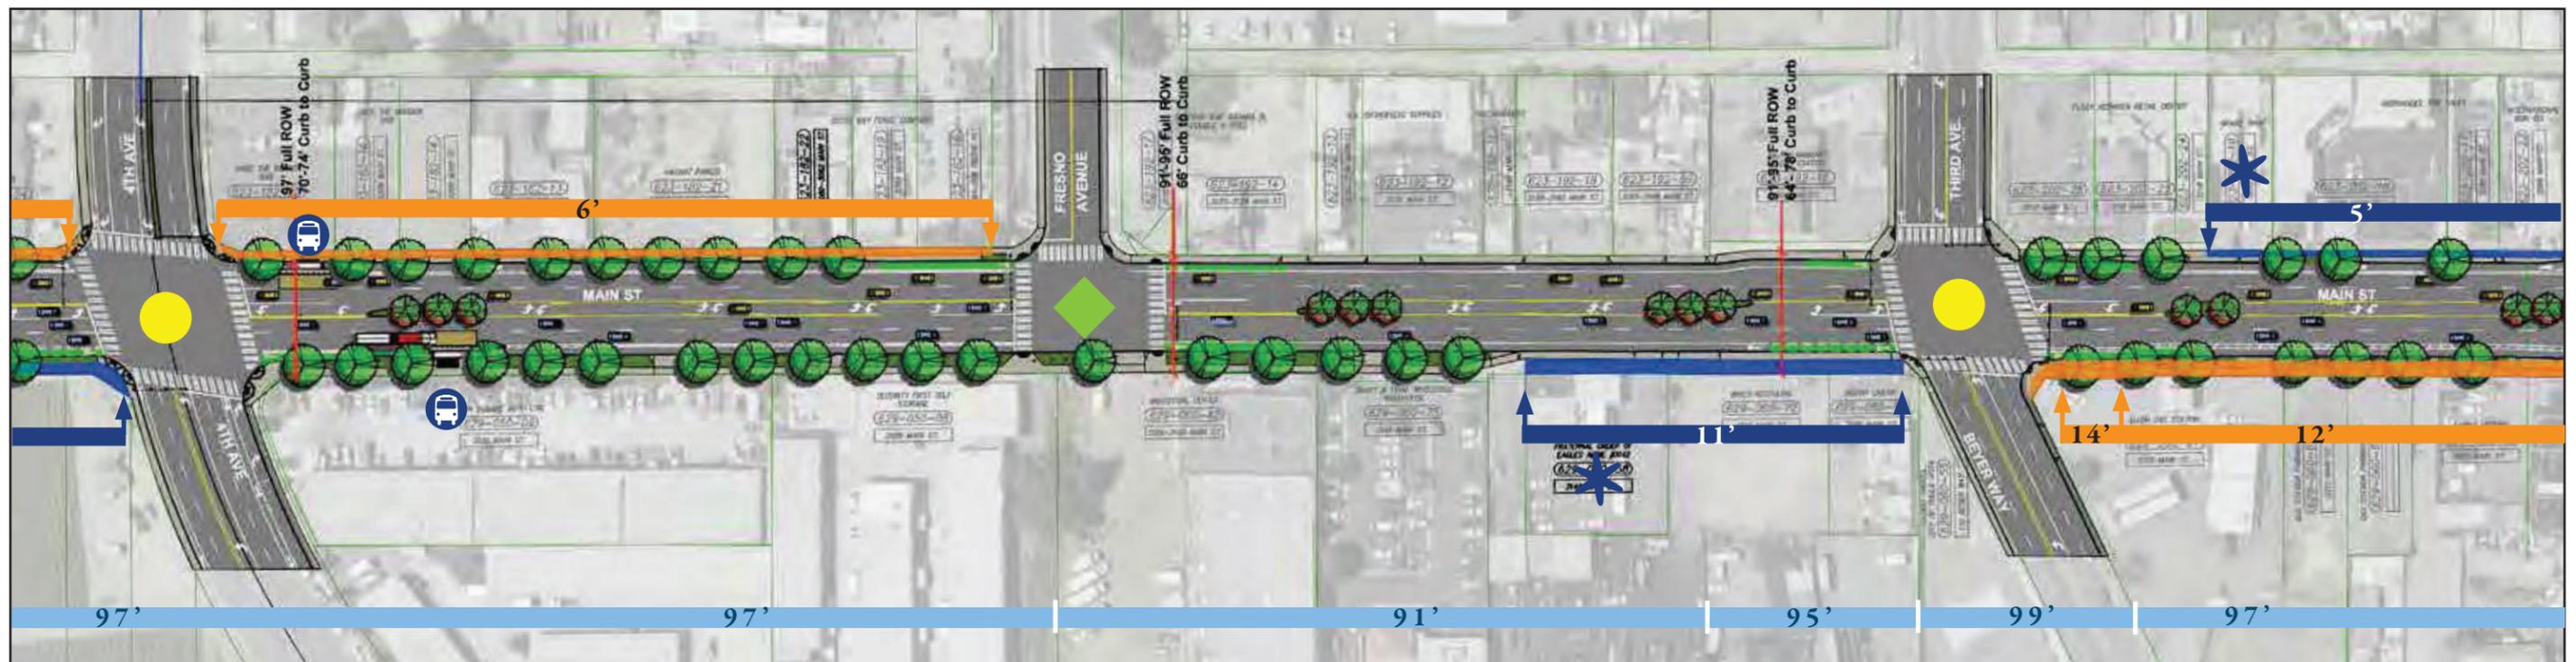

Final Roadway Plan (Concept "D"): Fig. 5-1-D


— Roadway Acquisition (R.O.W. to be purchased if No Development Occurs) — Roadway Dedication (R.O.W. to be dedicated when Permits are Requested) * Modified ROW to Avoid Bldg. Demo (Long term will require demolition)

ROW requirements are listed here for general discussion purposes only and should not be considered as final requirements or limitations. Actual dedications will depend on final geometry, accurate mapping requirements and negotiations through the City of Chula Vista review process.

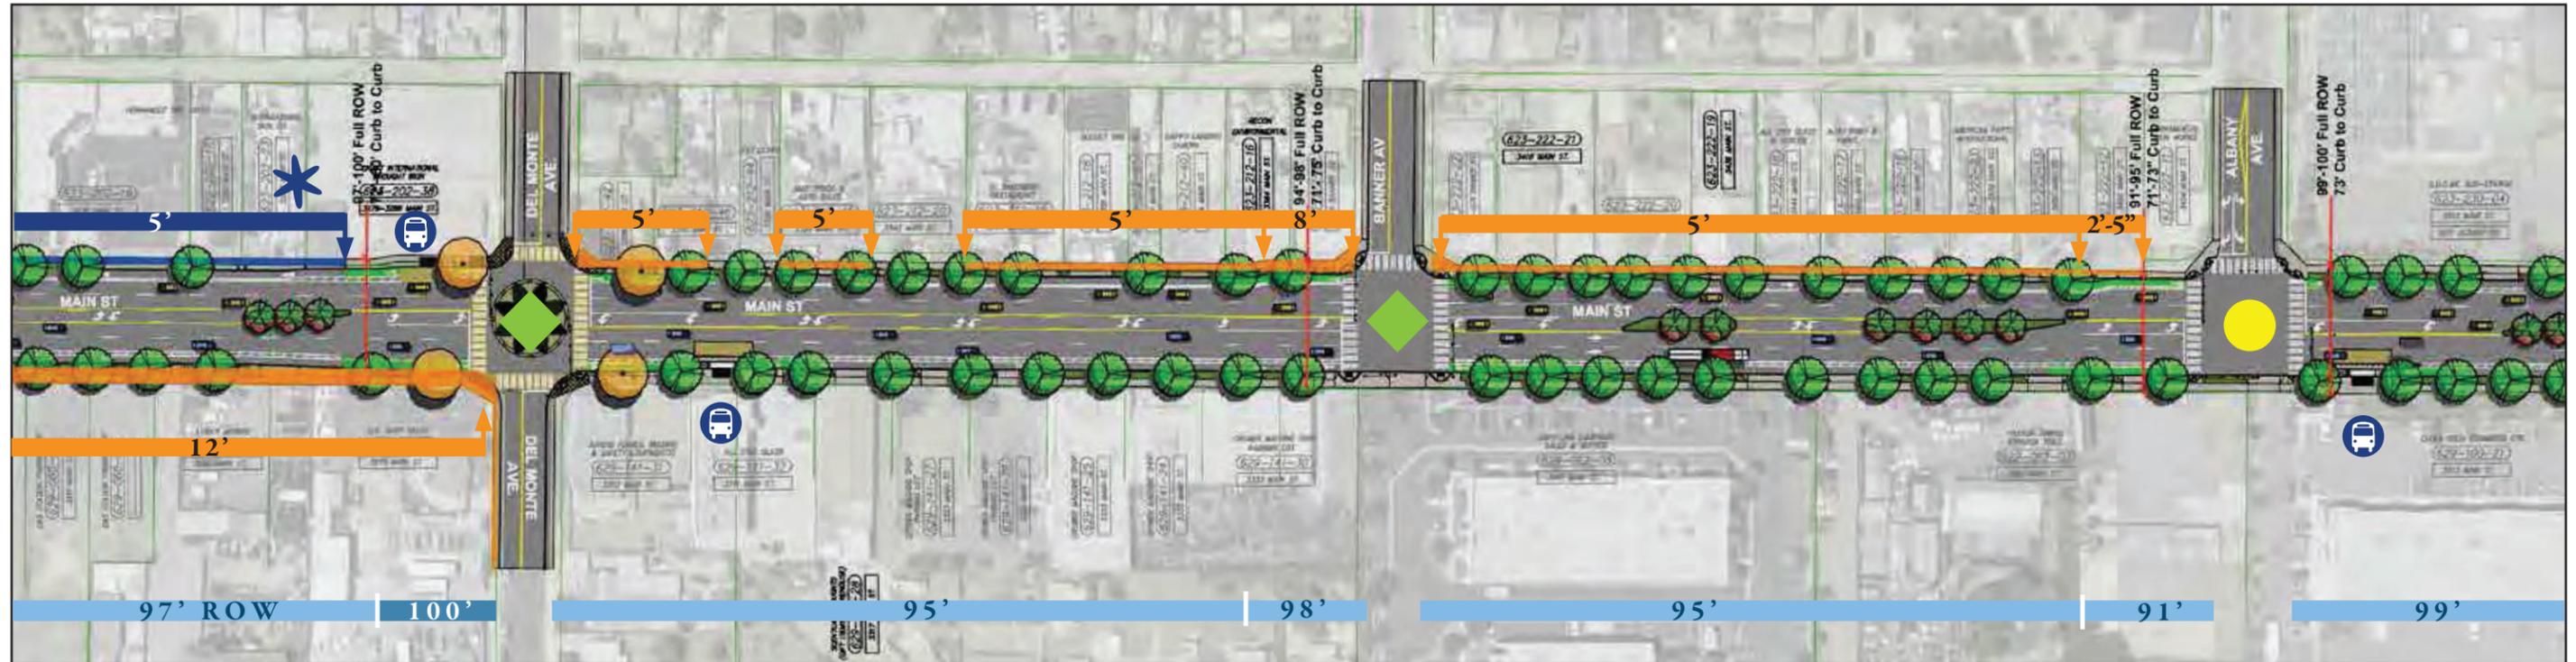

Final Roadway Plan (Concept "D"): Fig. 5-1-E

◆ New Signalized Intersection ● Existing Signalized Intersection ▲ Minor Street - Stop Sign 🚌 Bus Stop

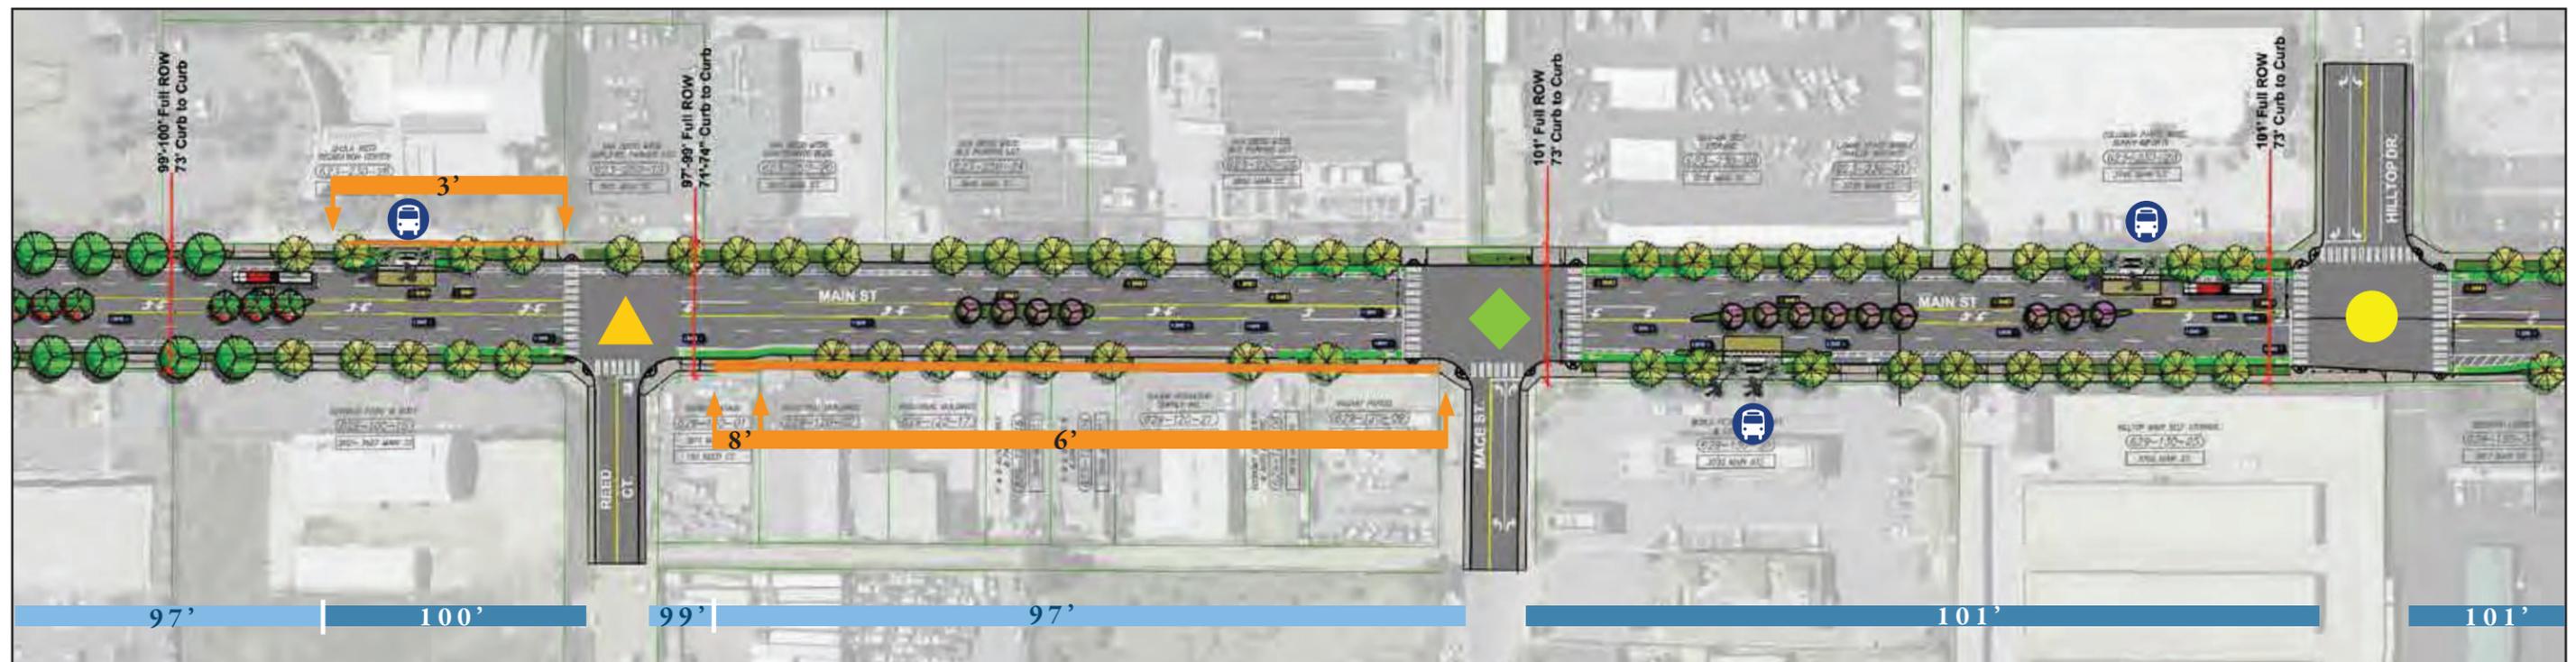

Final Roadway Plan (Concept "D"): Fig. 5-1-F


— Roadway Acquisition (R.O.W. to be purchased if No Development Occurs) — Roadway Dedication (R.O.W. to be dedicated when Permits are Requested) ★ Modified ROW to Avoid Bldg. Demo (Long term will require demolition)

ROW requirements are listed here for general discussion purposes only and should not be considered as final requirements or limitations. Actual dedications will depend on final geometry, accurate mapping requirements and negotiations through the City of Chula Vista review process.



Final Roadway Plan (Concept "D"): Fig. 5-1-G

◆ New Signalized Intersection ● Existing Signalized Intersection ▲ Minor Street - Stop Sign 🚌 Bus Stop

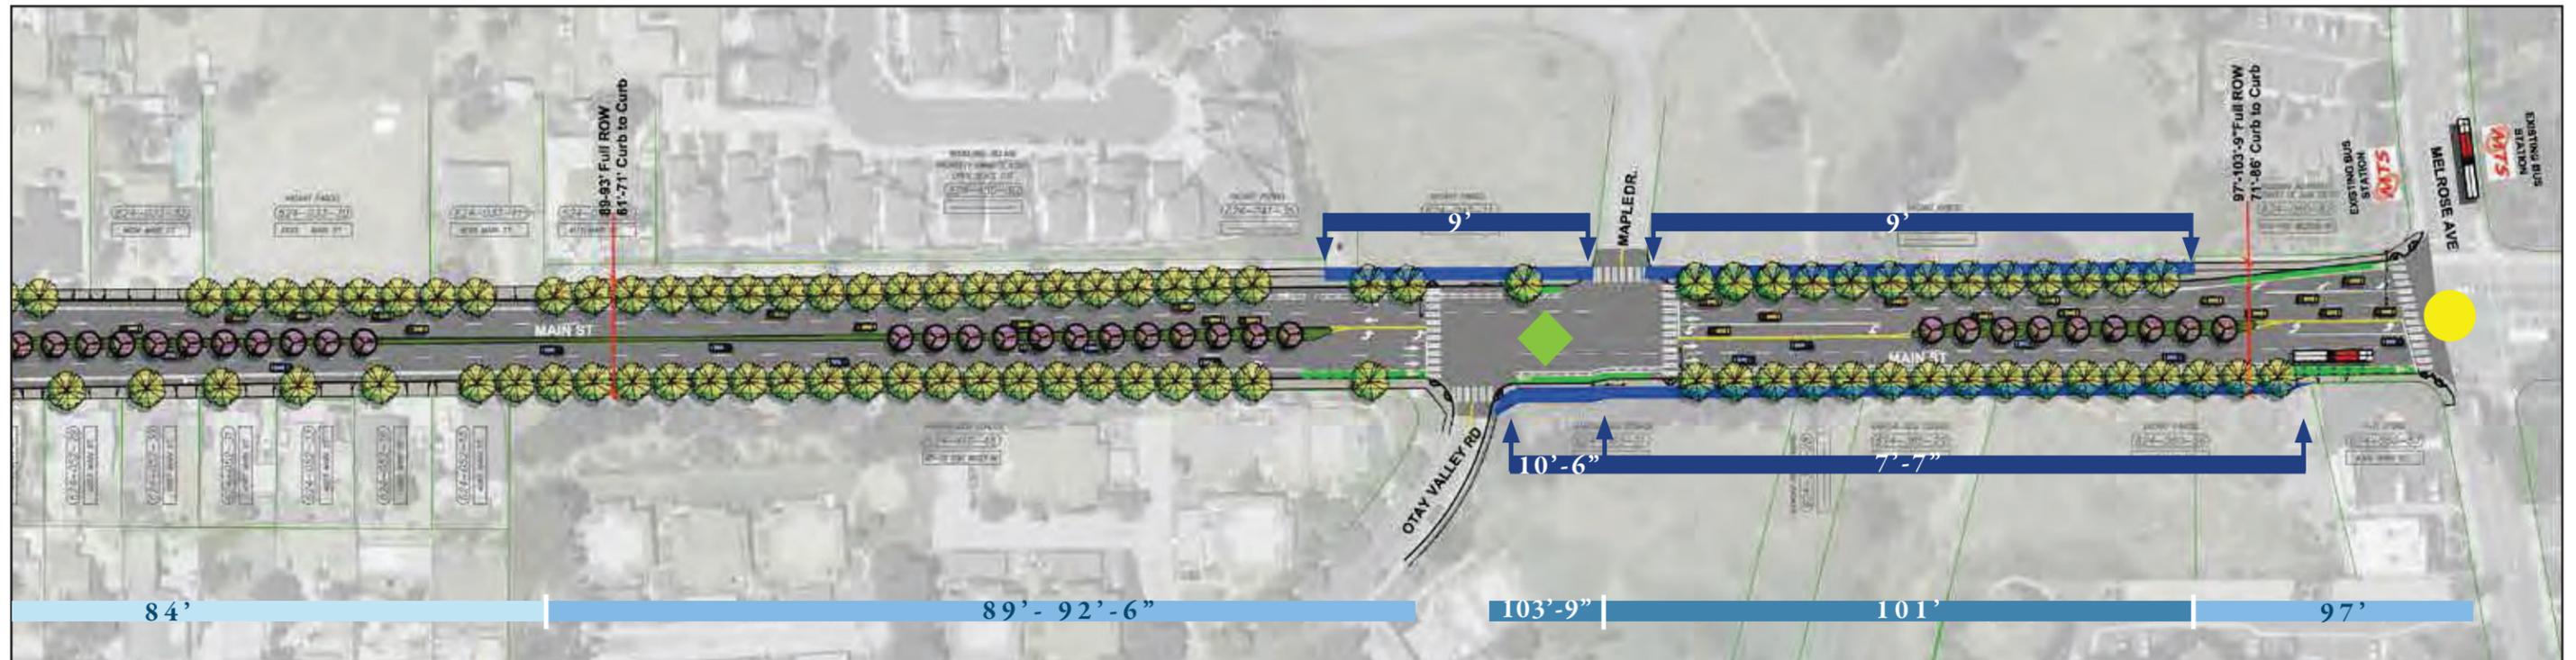

Final Roadway Plan (Concept "D"): Fig. 5-1-H

■ Roadway Acquisition (R.O.W. to be purchased if No Development Occurs) ■ Roadway Dedication (R.O.W. to be dedicated when Permits are Requested) ✳ Modified ROW to Avoid Bldg. Demo (Long term will require demolition)

ROW requirements are listed here for general discussion purposes only and should not be considered as final requirements or limitations. Actual dedications will depend on final geometry, accurate mapping requirements and negotiations through the City of Chula Vista review process.