


EXHIBIT A:
THIRD AVE AND L
STREET

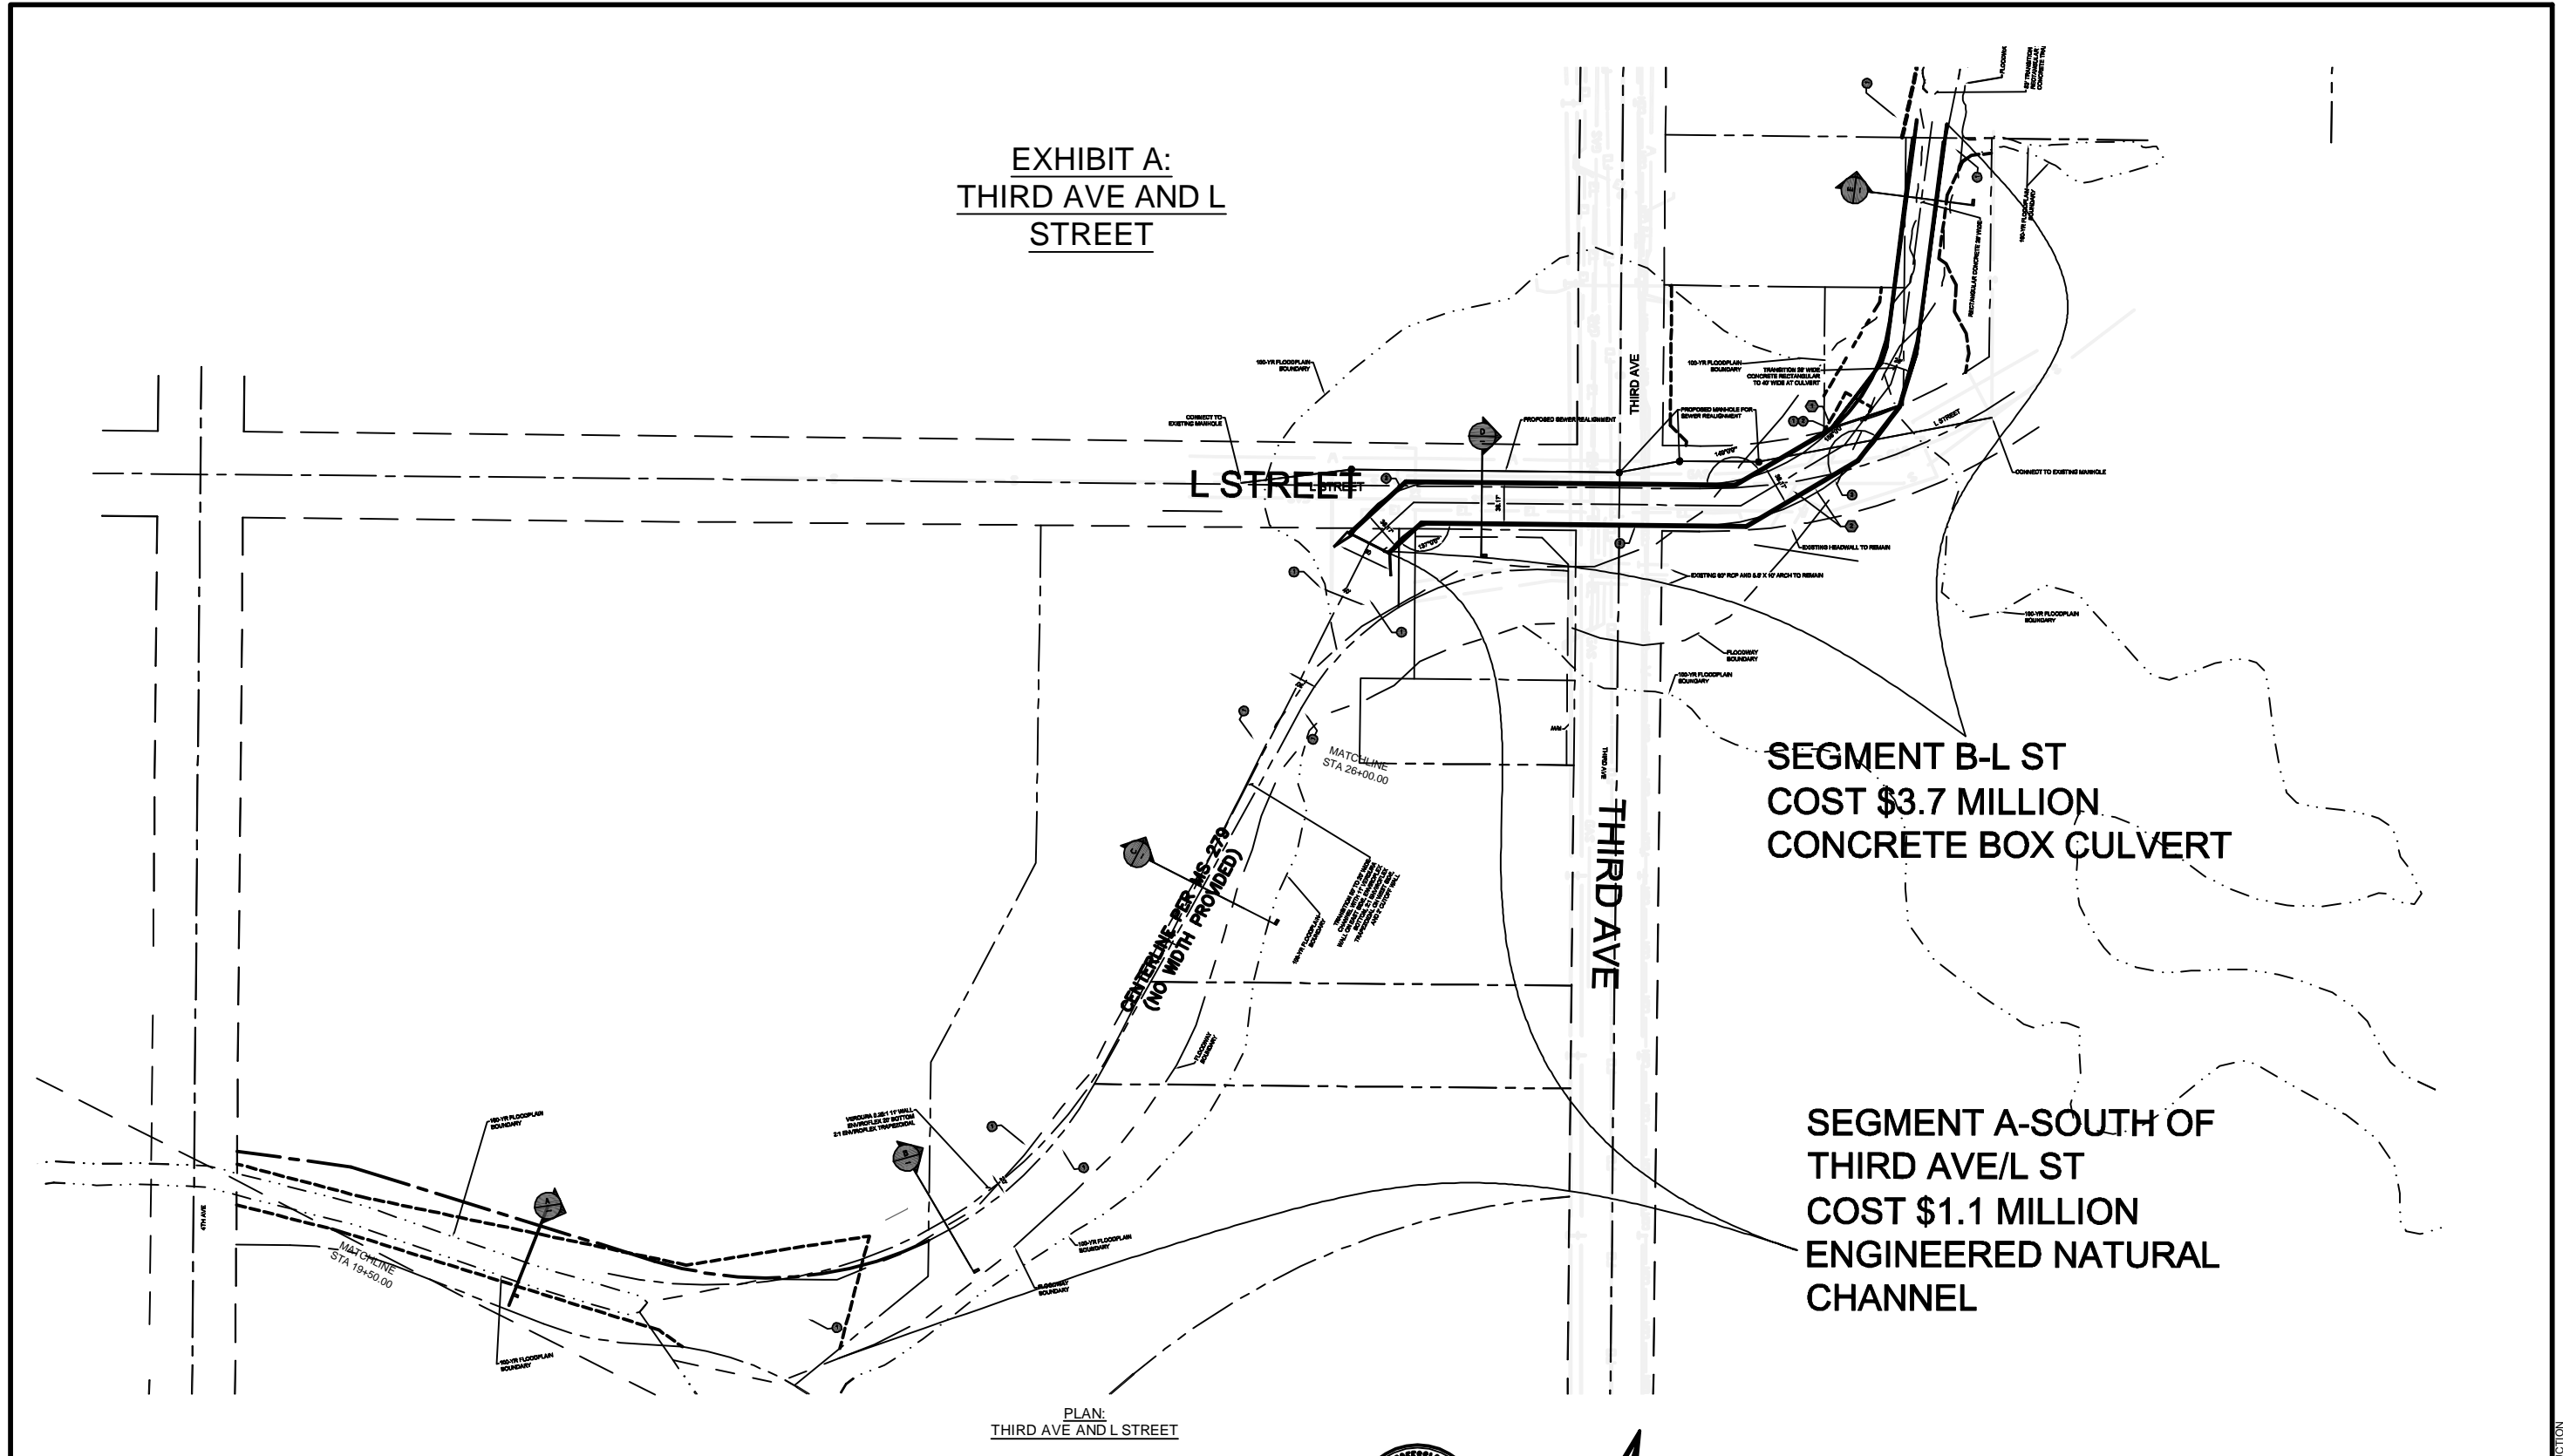

SEGMENT B-L ST
COST \$3.7 MILLION
CONCRETE BOX CULVERT

SEGMENT A-SOUTH OF
THIRD AVE/L ST
COST \$1.1 MILLION
ENGINEERED NATURAL
CHANNEL


PLAN:
THIRD AVE AND L STREET

AS-BUILT

SIGNED: _____ DATE: _____
 PRINTED NAME: _____ R.C.E. NO.: _____
 DISCIPLINE: _____ MY REGISTRATION EXPIRATION: _____

UTILITY NOTE

ALL EXISTING UTILITIES SHOWN ON THESE PLANS ARE PLOTTED FROM RECORD DATA AT THEIR APPROXIMATE LOCATIONS. UNDERGROUND FACILITIES MAY EXIST WHICH HAVE NOT BEEN REPORTED OR ARE NOT OF RECORD. CONTRACTOR SHALL VERIFY THE LOCATION OF ALL PERTINENT UTILITIES IN THE FIELD PRIOR TO THE START OF CONSTRUCTION.

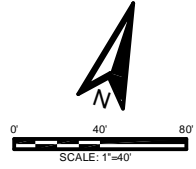

© TYPICAL SECTION - 12'X6' TRIPLE BOX CULVERT

DRAFT 30% PLANS

CONTRACTOR	REFERENCE	BY	REVISIONS	DATE	APP

DATE	REVISIONS	BY	APP

RESPONSIBLE CHARGE OF WORK	DATE	RCE NO.
ANDREW J. FROST, P.E.	AUGUST 2016	77724

CHECKED BY:	DATE:	APPROVED BY:	DATE:
PATRICK MONEDA, P.E., T.E. SENIOR CIVIL ENGINEER		JOSE LUIS GOMEZ, P.E., PLS PRINCIPAL CIVIL ENGINEER	

CITY OF CHULA VISTA DEPARTMENT OF PUBLIC WORKS

TELEGRAPH CANYON CHANNEL
THIRD AVE AND L ST PLAN

TOTAL SHEETS: 10
DRAWING NO.: 4
C-03
CP 1 02/03

30% SUBMITTAL - NOT FOR CONSTRUCTION