


EXHIBIT "B"

LOT 9 OF MAP NO. 15942

SHEA HOMES ELEMENT & Z PROJECT

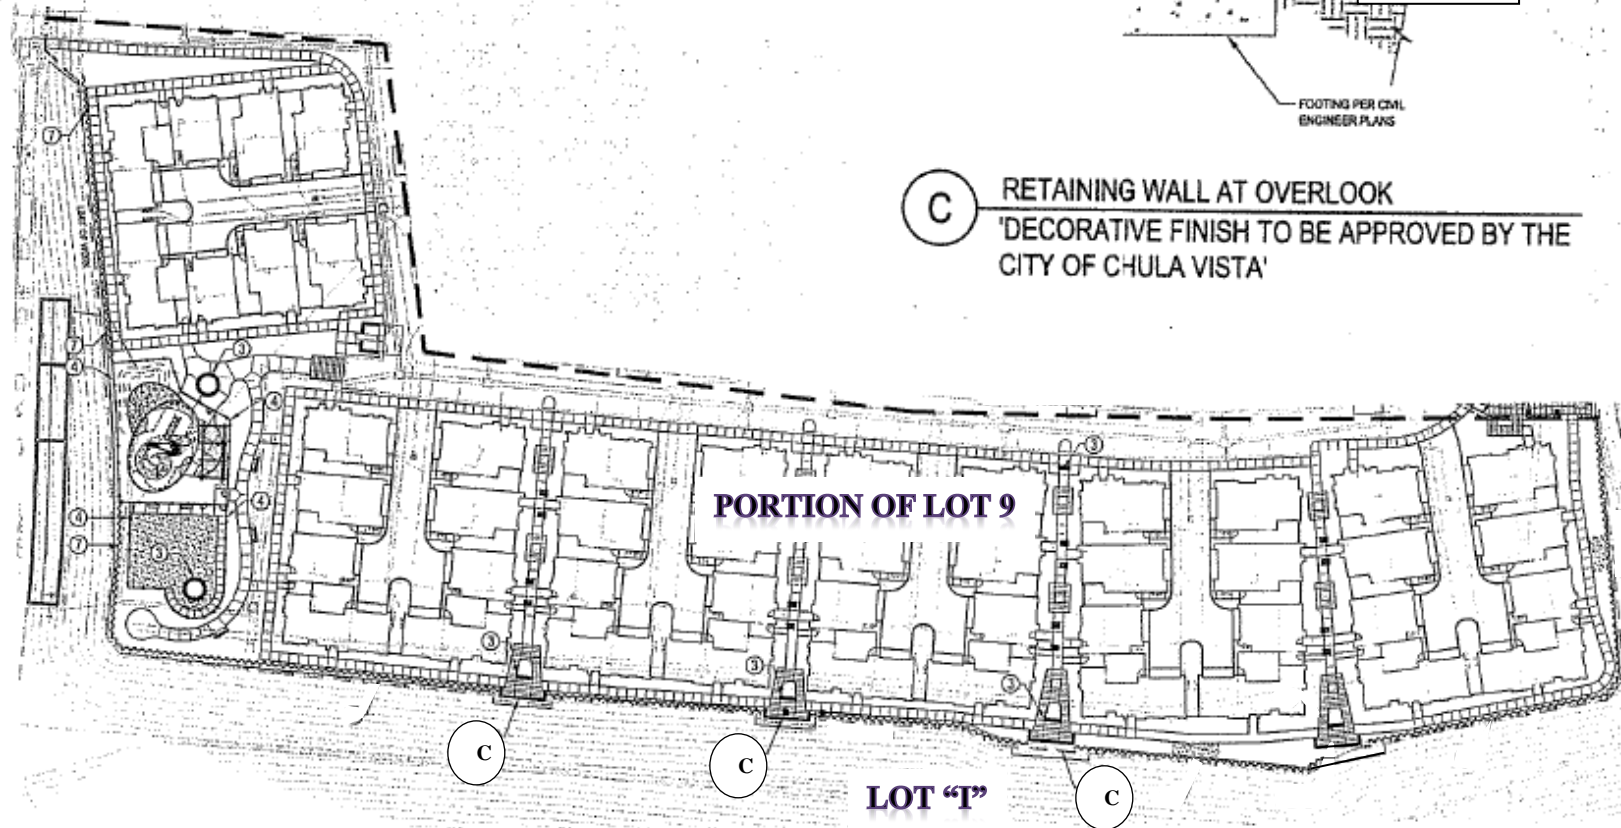

C RETAINING WALL AT OVERLOOK
'DECORATIVE FINISH TO BE APPROVED BY THE
CITY OF CHULA VISTA'