


FINAL STREETSCAPE PLAN

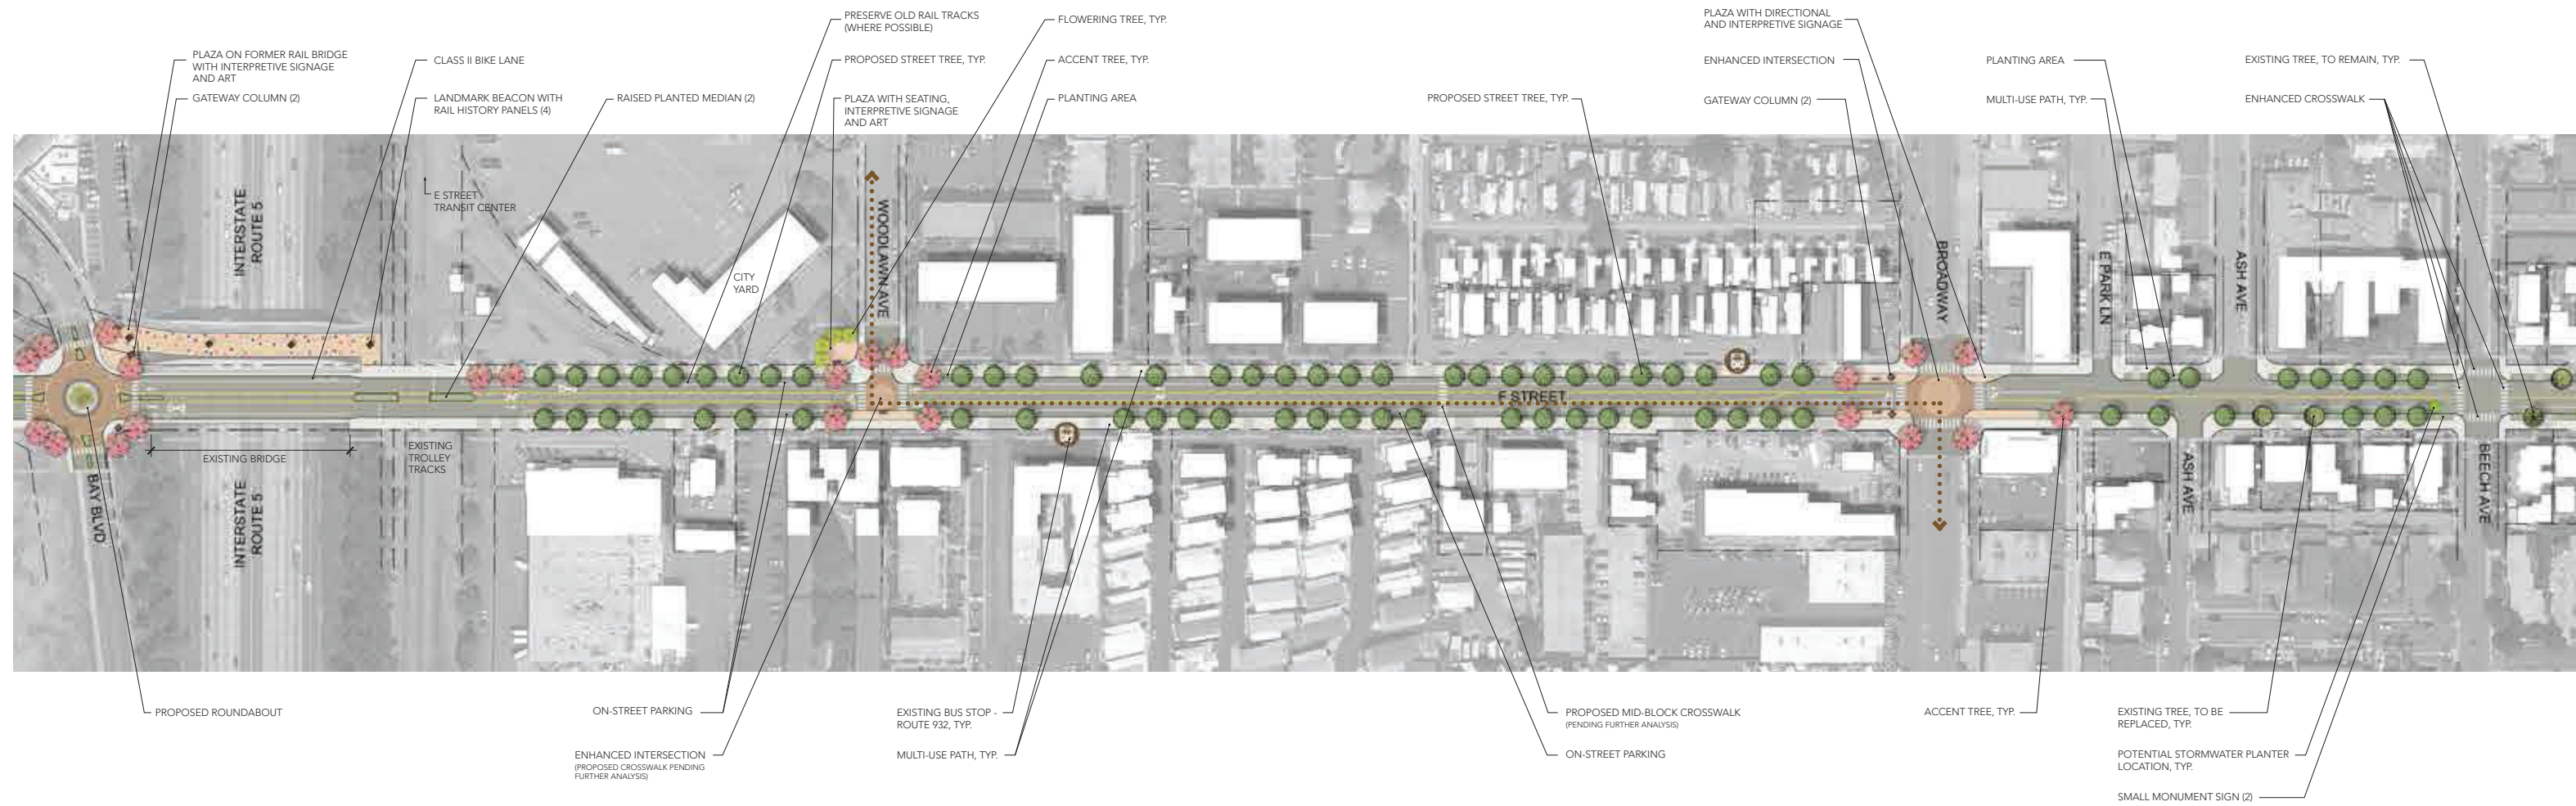

LEGEND

