



# ATTACHMENT 4

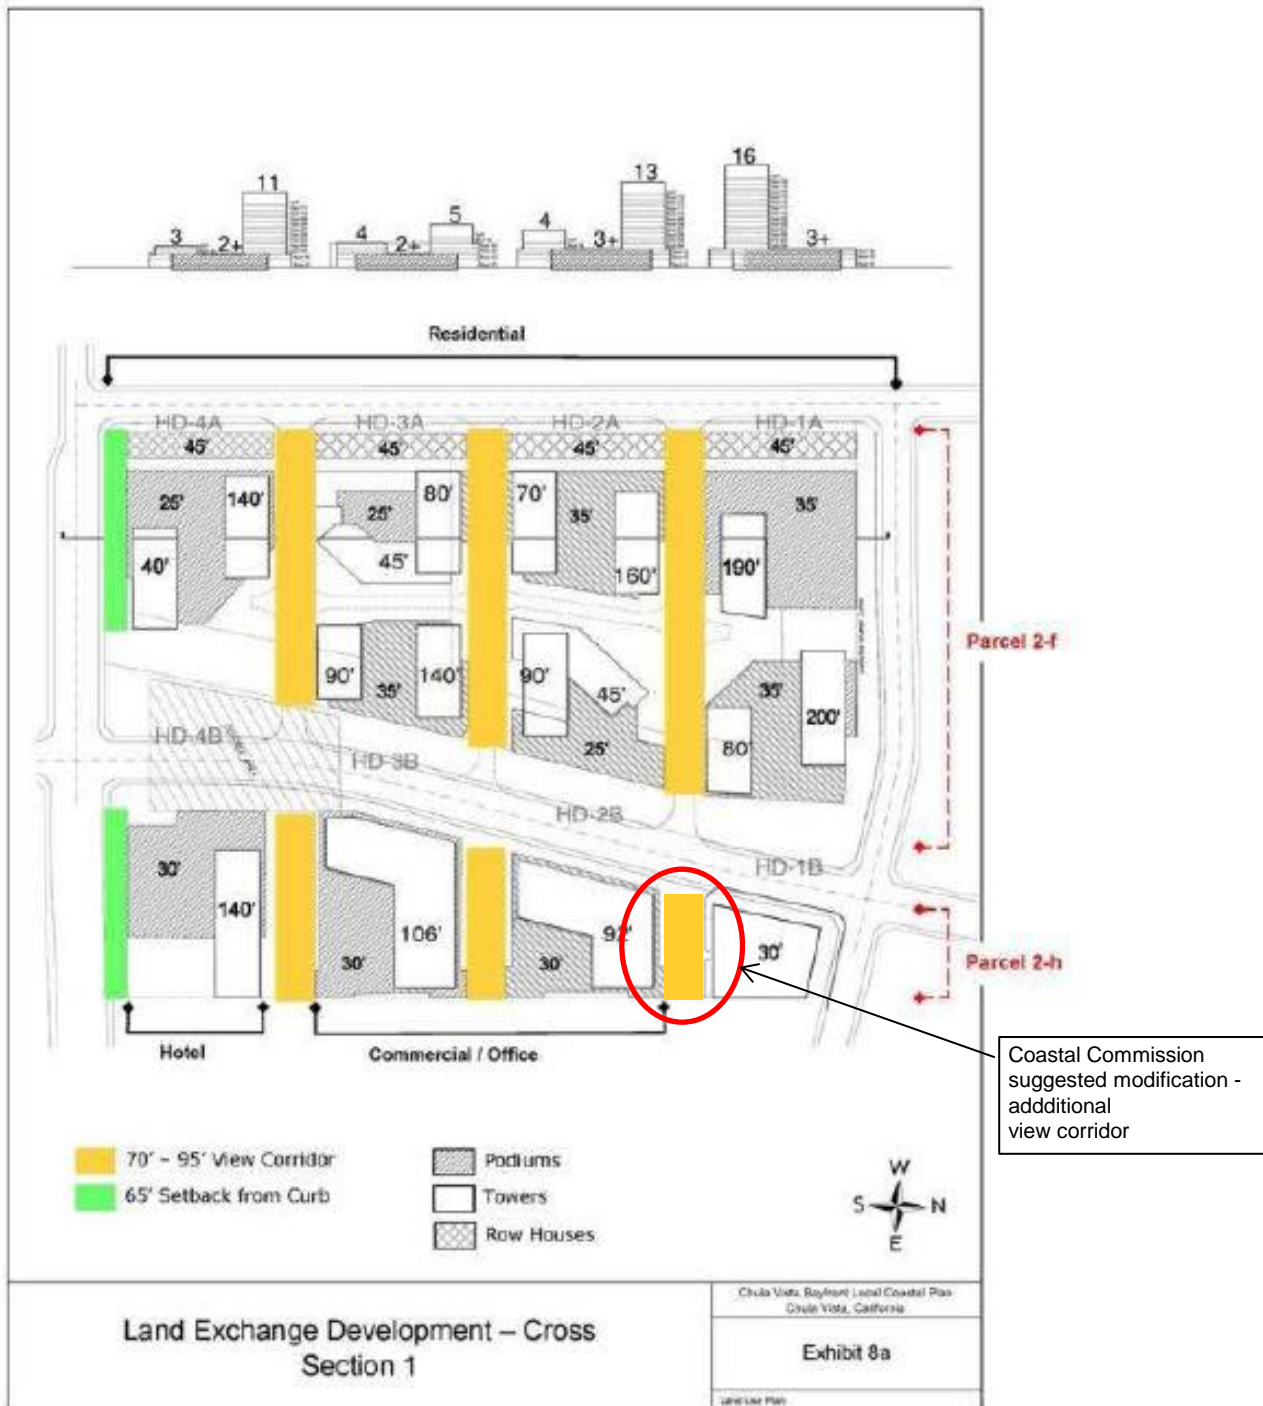

# EXHIBIT B

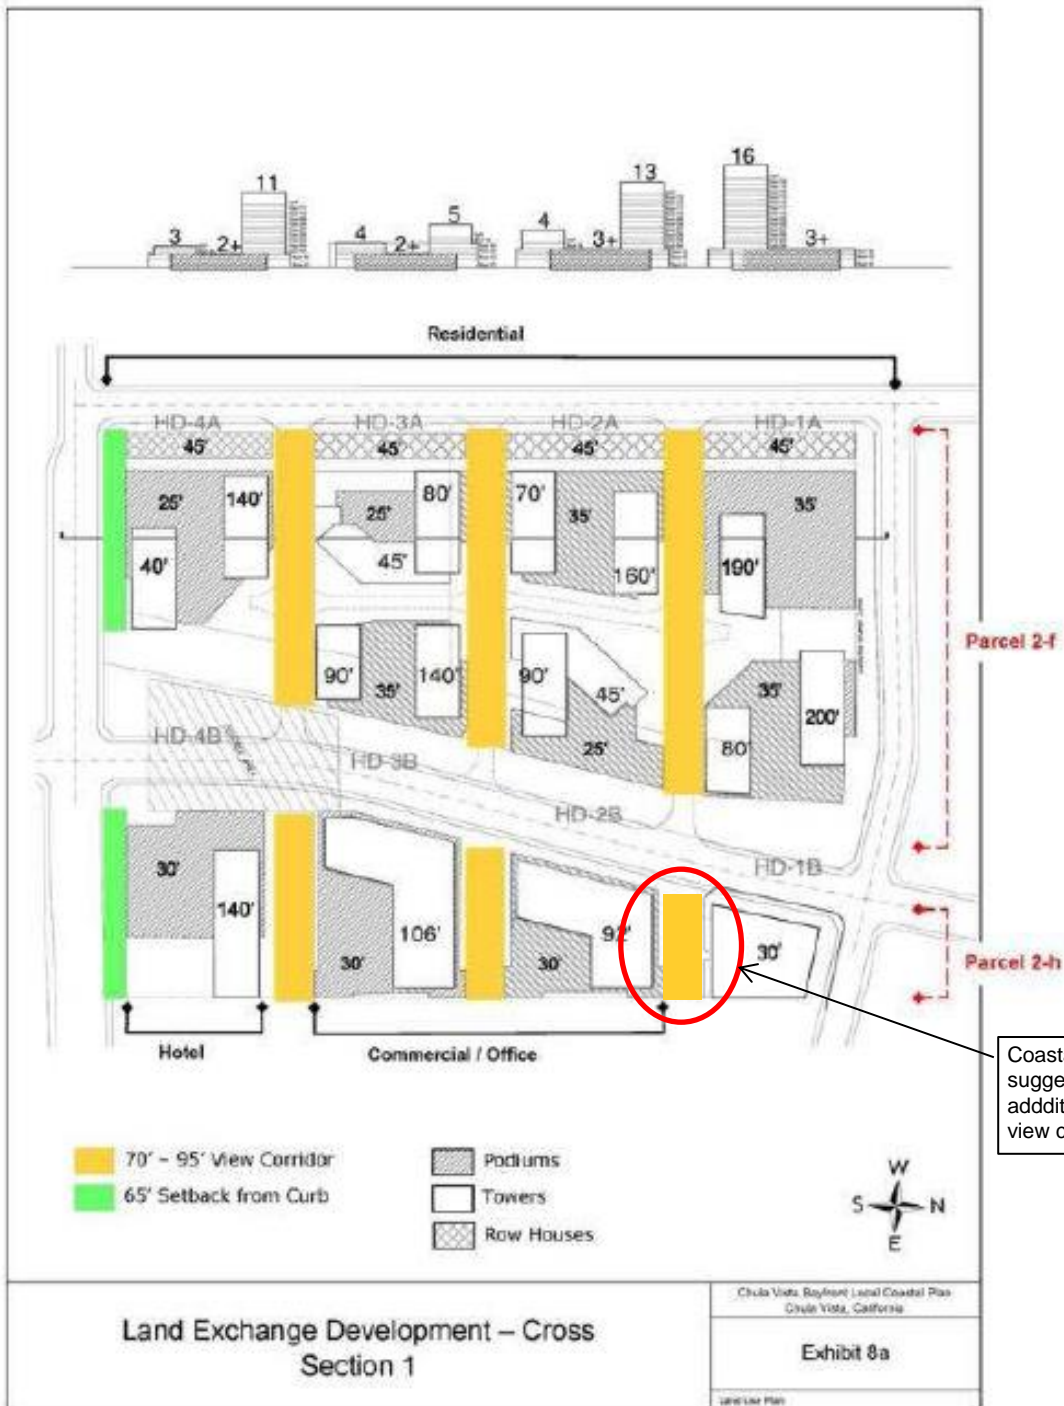

Land Exchange Development – Cross Section 1

Chula Vista Bayfront Local Coastal Plan  
Chula Vista, California

Exhibit 8a

Land Use Plan