

EXHIBIT "B"

DEPICTION

SCALE: 1" = 600'

P.O.C. PARCEL 1
NW CORNER
LOT 28

T.P.O.B.
PARCEL 1
L1

SANTA LUNA

MAP
15014

MAP 862

PM 20264

ROS 18296


ROS 16504

MAGDALENA AVE

ROCK MOUNTAIN RD

ROS
18296

ROS
16504

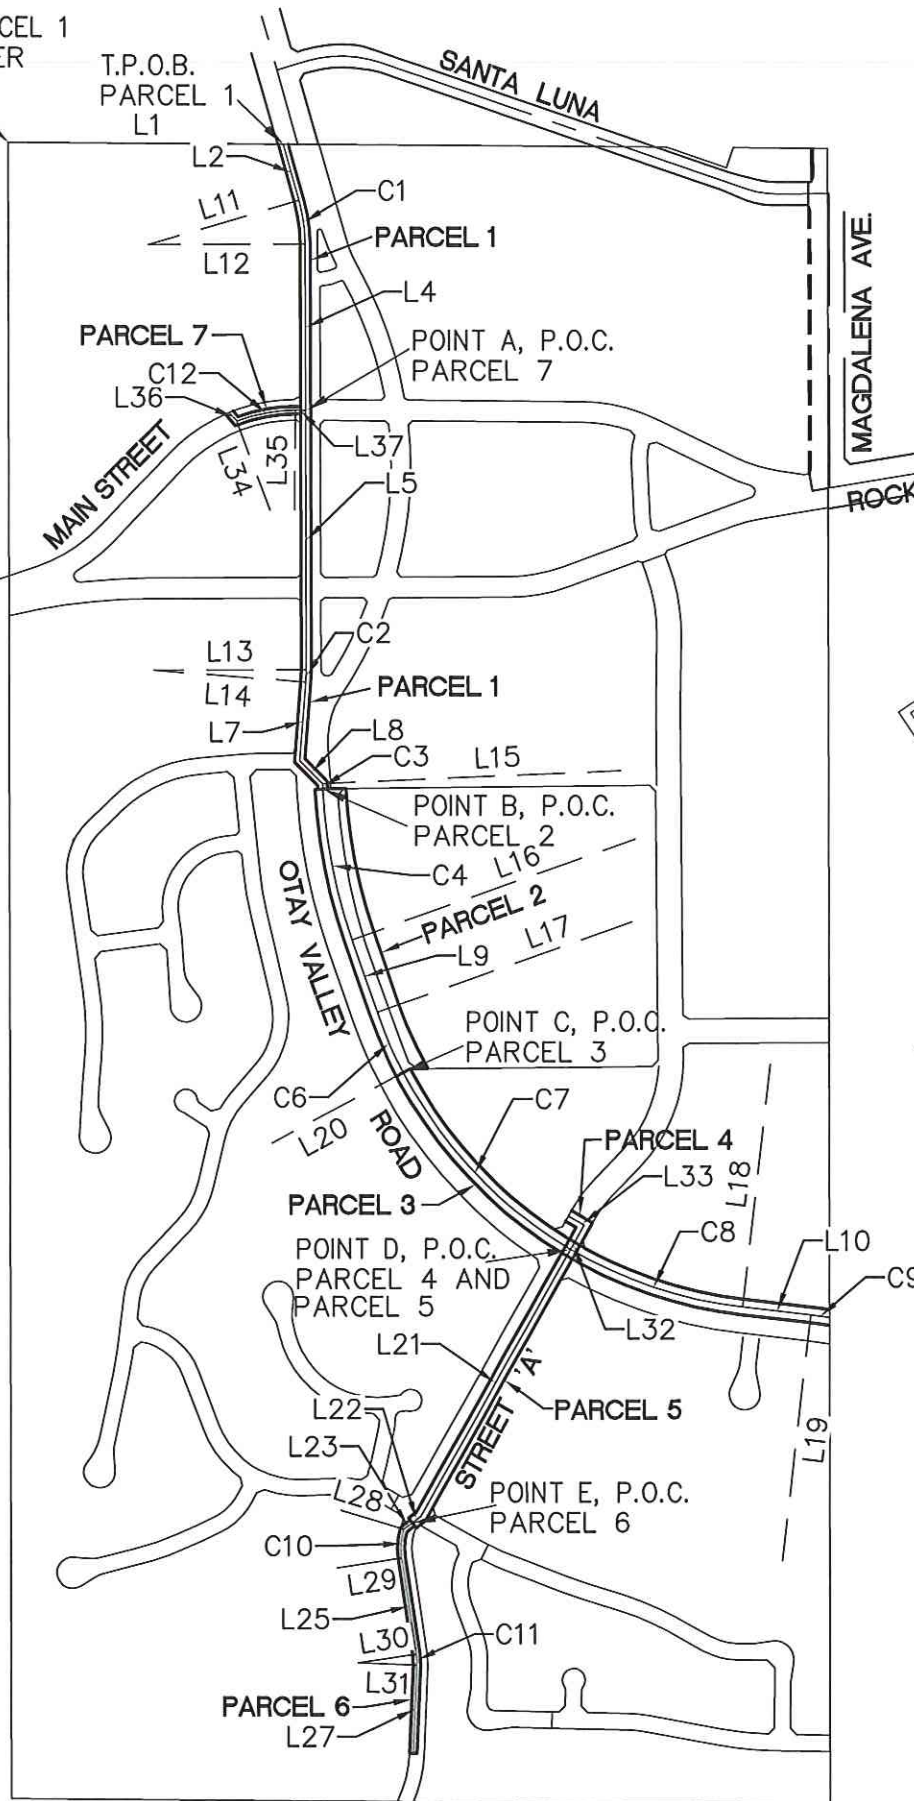

LEGEND:

P.O.C. . . . INDICATES
POINT OF COMMENCEMENT

T.P.O.B. . . . INDICATES
TRUE POINT OF BEGINNING

BASIS OF BEARINGS:

THE BASIS OF BEARINGS FOR
THIS PLAT AND THE LEGAL
DESCRIPTION ATTACHED HEREON,
IS THE NORTH LINE OF LOT 28,
PER ROS NO. 18296.
I.E. N 71°57'55" E

H.E. JOB NO. 12036



7910 CONVOY COURT
SAN DIEGO, CA 92111
TEL: (858) 715-1420
FAX: (858) 715-1424

EXHIBIT "B"

DEPICTION

LINE AND CURVE DATA

NO.	LENGTH	RADIUS	BEARING/DELTA
C1	141.44'	506.75'	15° 59' 33"
C2	39.36'	492.75'	4° 34' 36"
C3	17.50'	1721.00'	0° 34' 57"
C4	490.57'	1721.00'	16° 19' 55"
C6	209.55'	1421.00'	8° 26' 57"
C7	789.94'	1421.00'	31° 51' 03"
C8	590.53'	1421.00'	23° 48' 38"
C9	60.43'	1229.00'	2° 49' 03"
C10	92.89'	211.50'	25° 09' 55"
C11	35.70'	188.50'	10° 51' 09"
C12	195.04'	528.50'	21° 08' 41"
L1	885.71'		N71° 57' 53"E
L2	186.32'		S34° 40' 03"E
L4	530.38'		S18° 40' 30"E
L5	825.63'		S18° 40' 30"E
L7	250.88'		S14° 05' 54"E
L8	103.73'		S63° 44' 02"E
L9	245.22'		S37° 51' 51"E
L10	221.75'		N78° 01' 31"E
L11	506.75'		N55° 19' 57"E
L12	506.75'		N71° 19' 30"E
L13	492.75'		N71° 19' 30"E
L14	492.75'		N75° 54' 06"E
L15	960.38'		S69° 03' 02"W
L16	965.95'		S52° 08' 09"W

LINE AND CURVE DATA

NO.	LENGTH	RADIUS	BEARING/DELTA
L17	868.08'		S52° 08' 09"W
L18	779.17'		S11° 58' 29"E
L19	790.34'		N11° 58' 29"W
L20	455.03'		N43° 41' 12"E
L21	980.47'		S10° 56' 24"W
L22	33.59'		S33° 26' 24"W
L23	33.59'		S33° 26' 24"W
L25	309.69'		S27° 04' 19"E
L27	280.23'		S16° 13' 10"E
L28	211.50'		N88° 05' 37"E
L29	211.50'		N62° 55' 41"E
L30	188.50'		N62° 55' 41"E
L31	188.50'		N73° 46' 50"E
L32	88.93'		N10° 56' 24"E
L33	58.50'		N79° 03' 36"W
L34	303.11'		S39° 12' 17"E
L35	316.46'		S18° 03' 36"E
L36	36.73'		S59° 56' 00"E
L37	32.49'		N71° 56' 24"E



H.E. JOB NO. 12036



7910 CONVOY COURT
 SAN DIEGO, CA 92111
 TEL: (858) 715-1420 FAX: (858) 715-1424